


"F" LINE

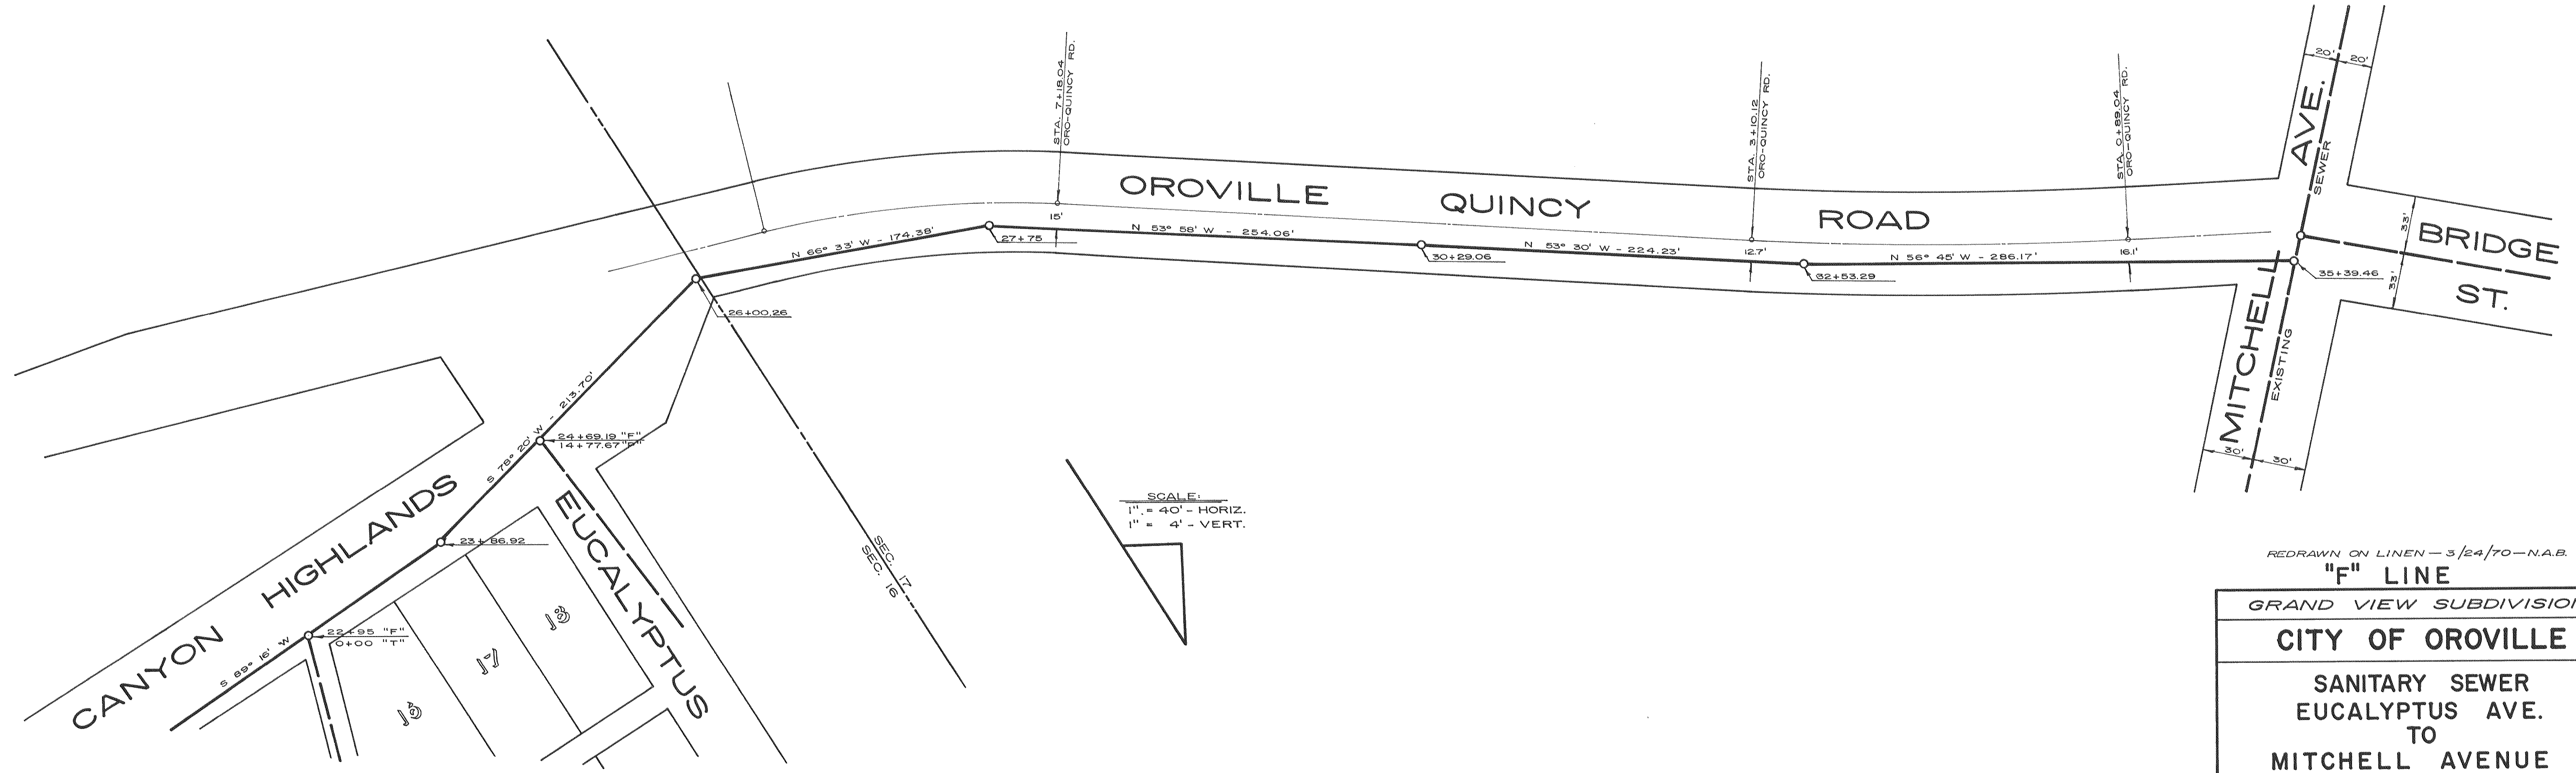

SCALE:
1" = 40' - HORIZ.
1" = 4' - VERT.

REDRAWN ON LINEN - 3/24/70 - N.A.B.

"F" LINE

GRAND VIEW SUBDIVISION

CITY OF OROVILLE

SANITARY SEWER
EUCALYPTUS AVE.
TO
MITCHELL AVENUE