
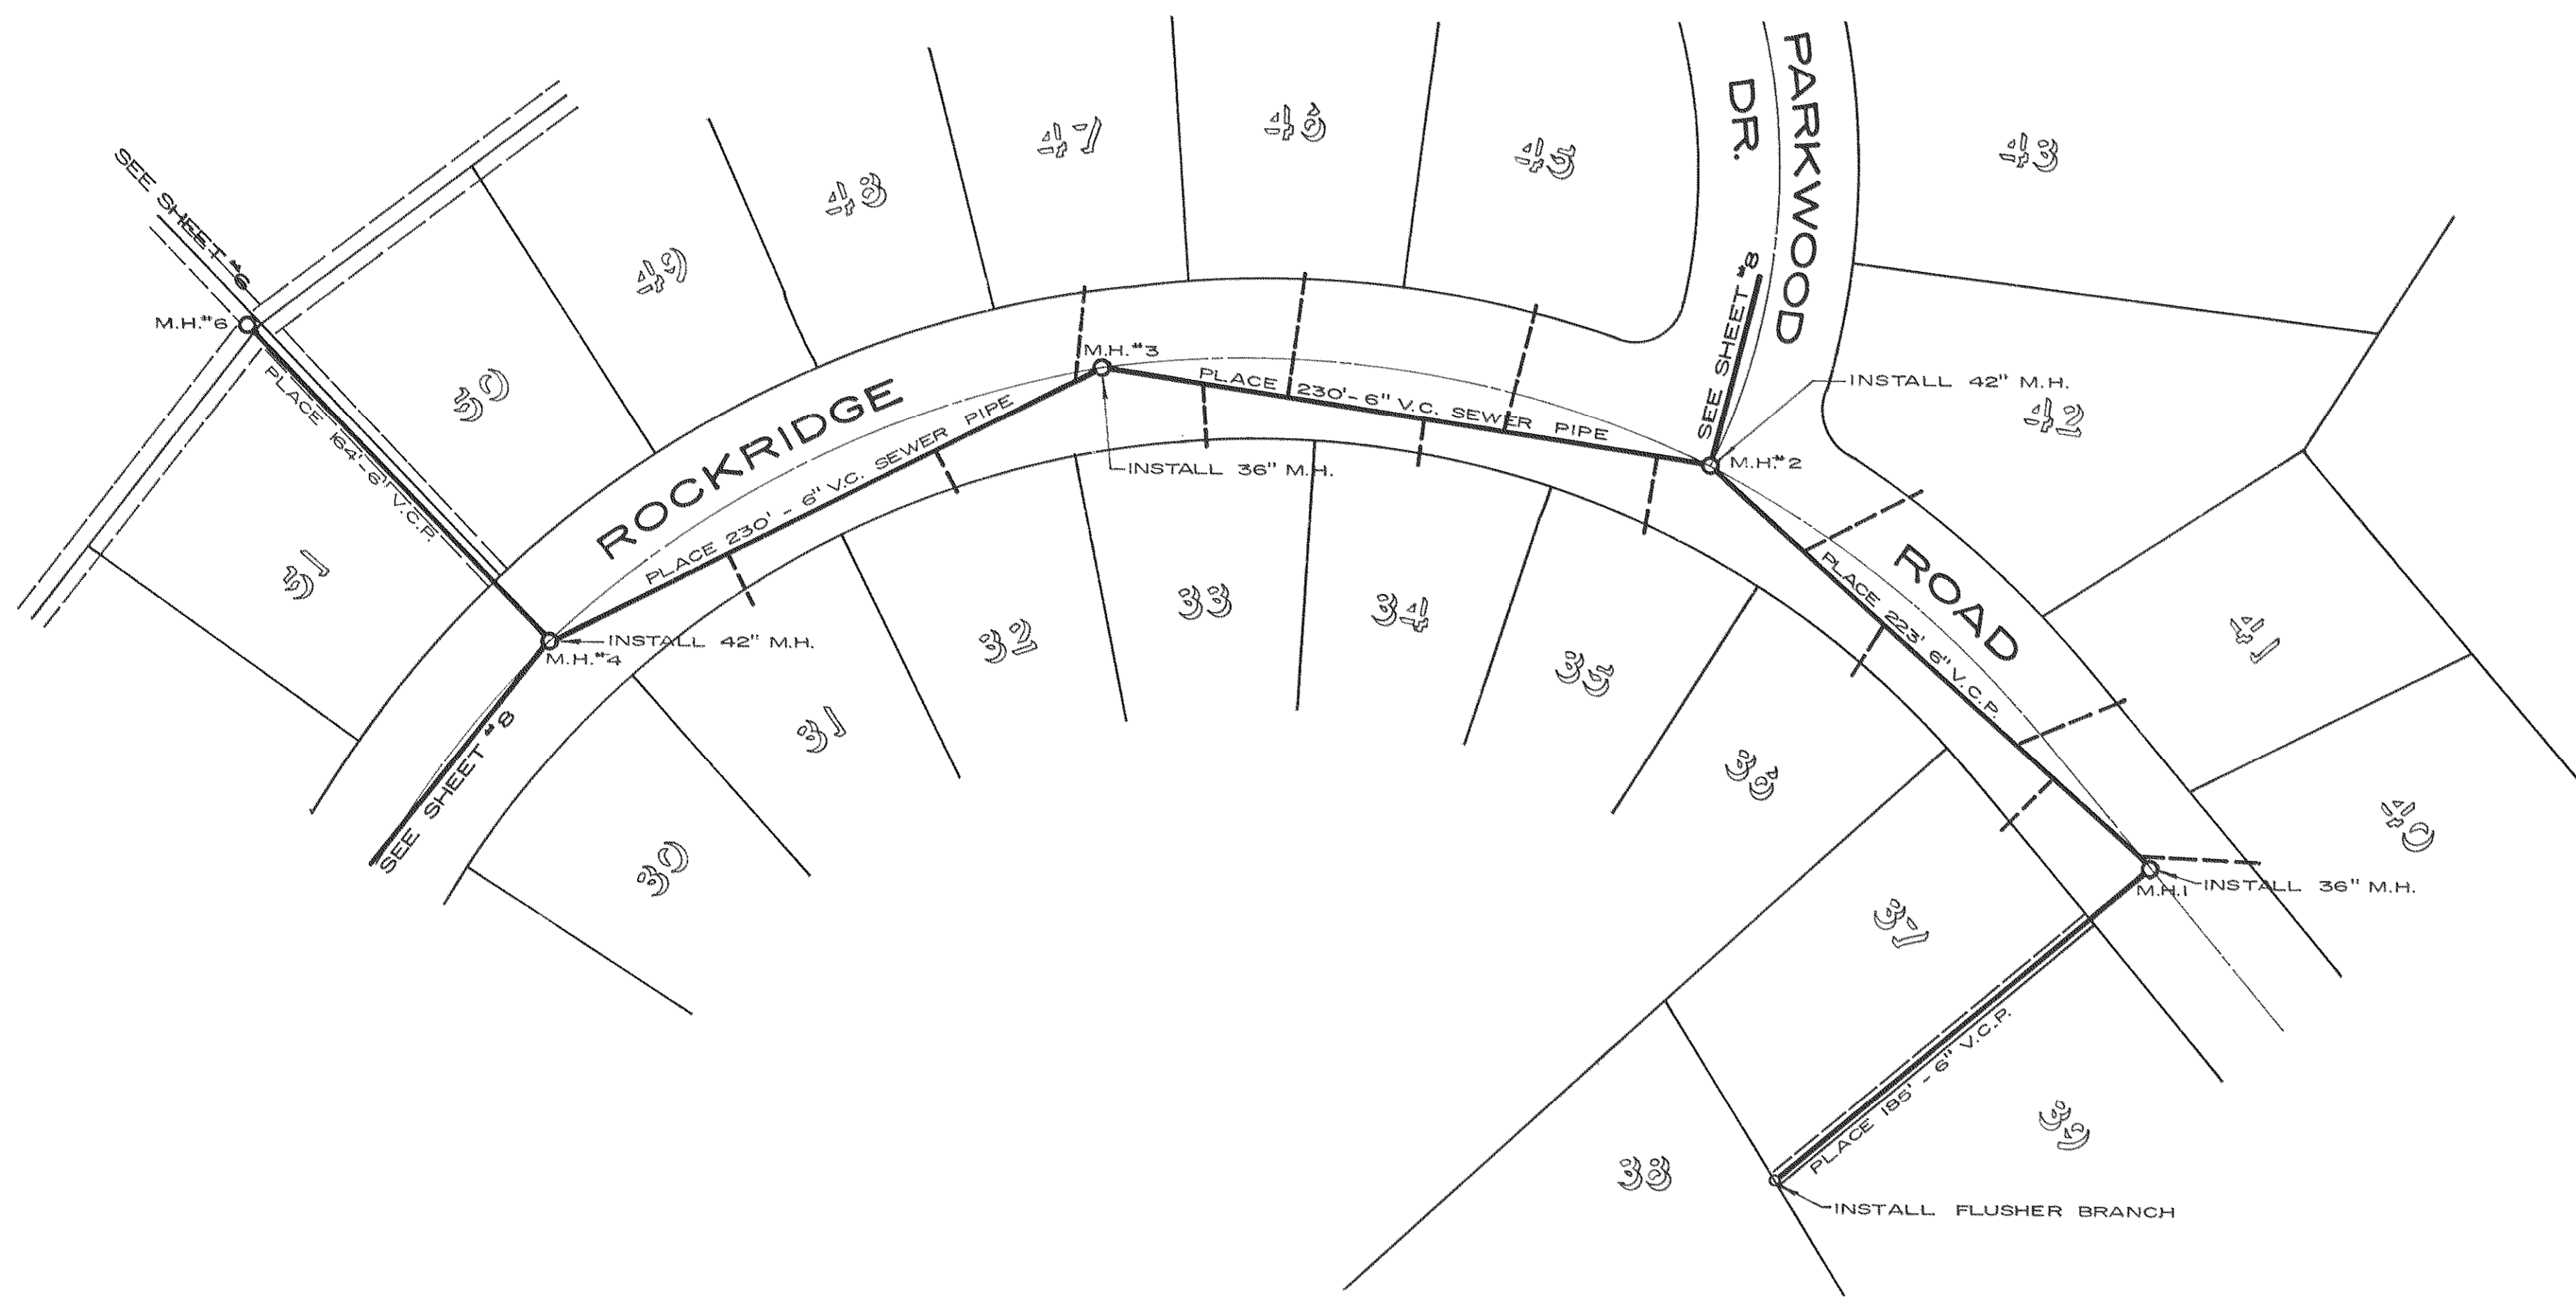


PROFILE  
DATE: 11/14/69  
BY: J.W.H.

PLAN  
DATE: 11/14/69  
BY: J.W.H.

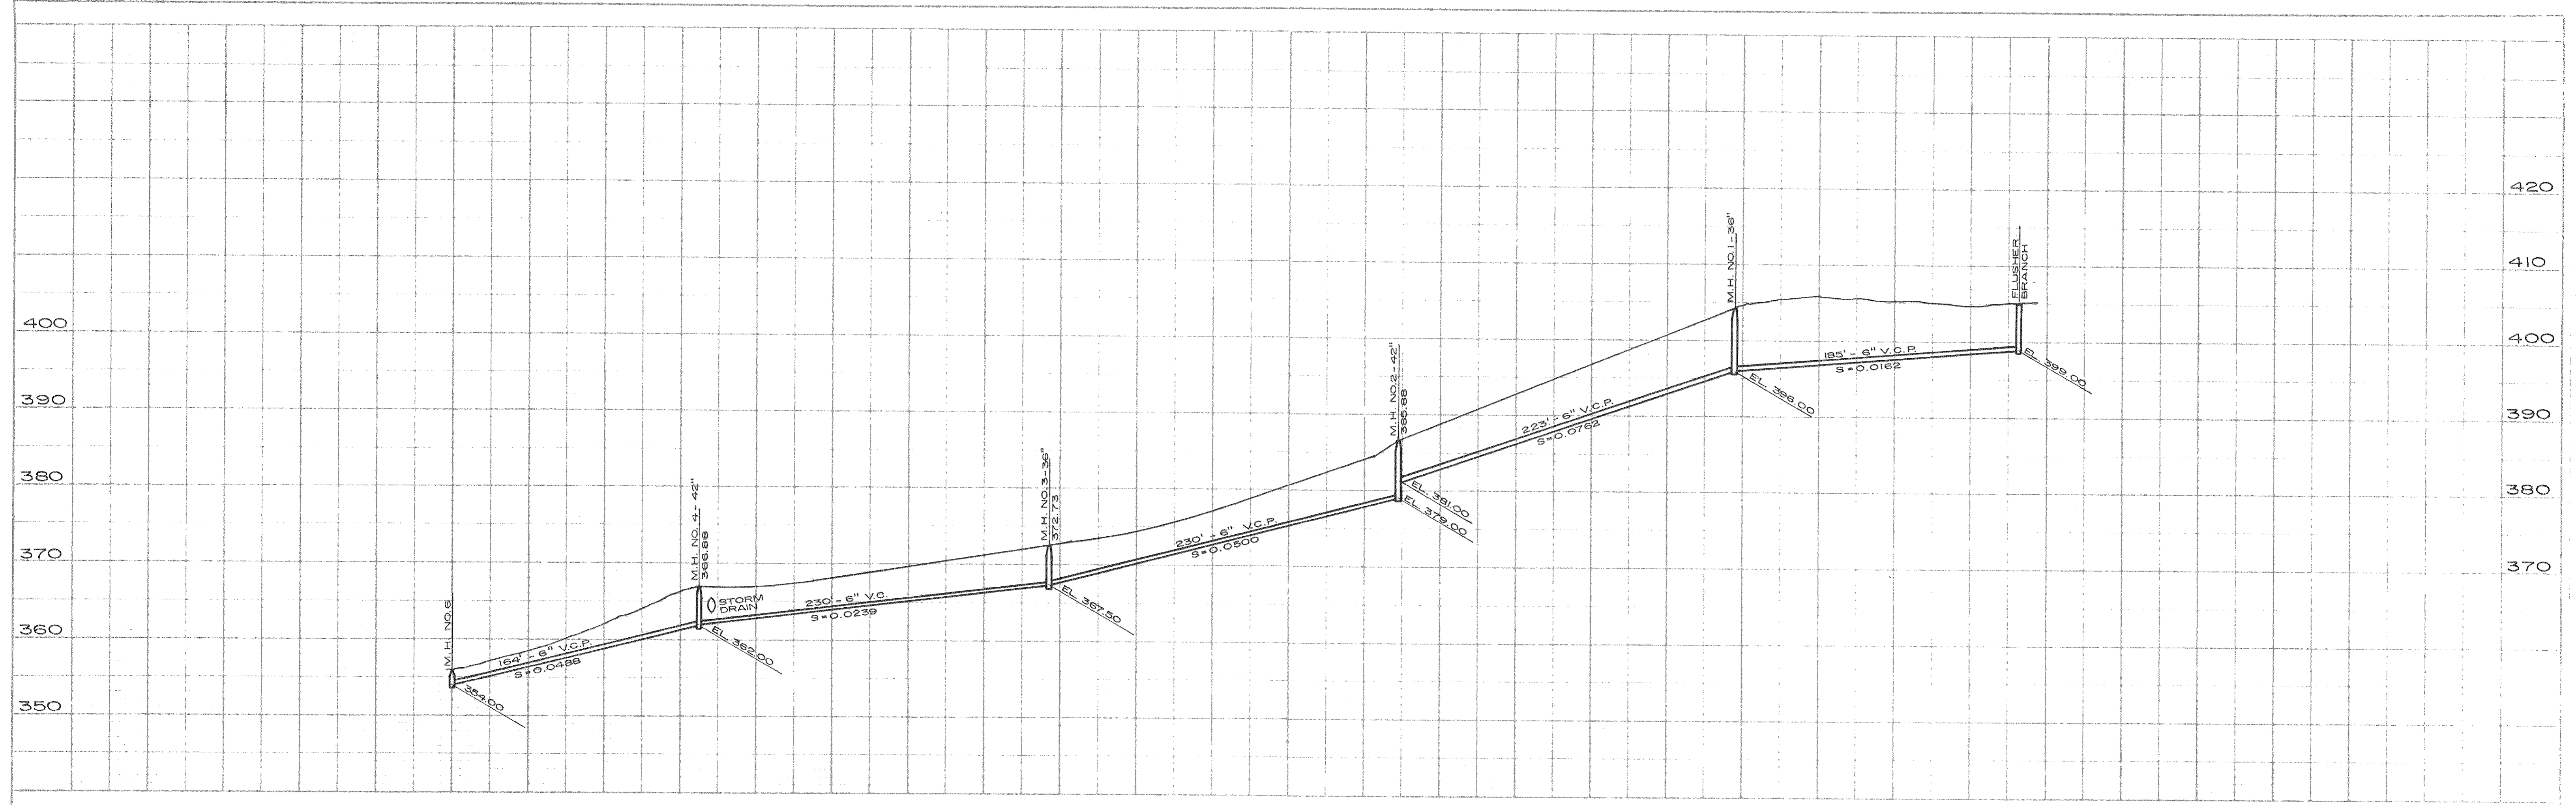

REDRAN ON LINEN-11/14/69-N.A.W.

### CANYON HIGHLANDS OAKS SUBDIVISION

#### SEWER PLANS

DRAWN BY - J.W.H.      CHECKED BY - WALTER B. GRIMES  
 DATE - MARCH 1956      R.E. NO. 7294  
 SHEET 5 OF 11 SHEETS      SCALE: 1"=50'