



INDEX MAP NO SCALE

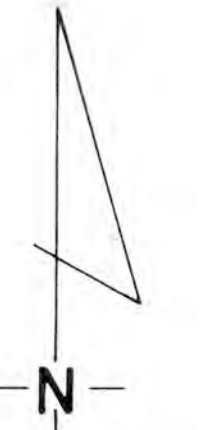

SCALE 1" = 400'

MAP 17

MAP 19

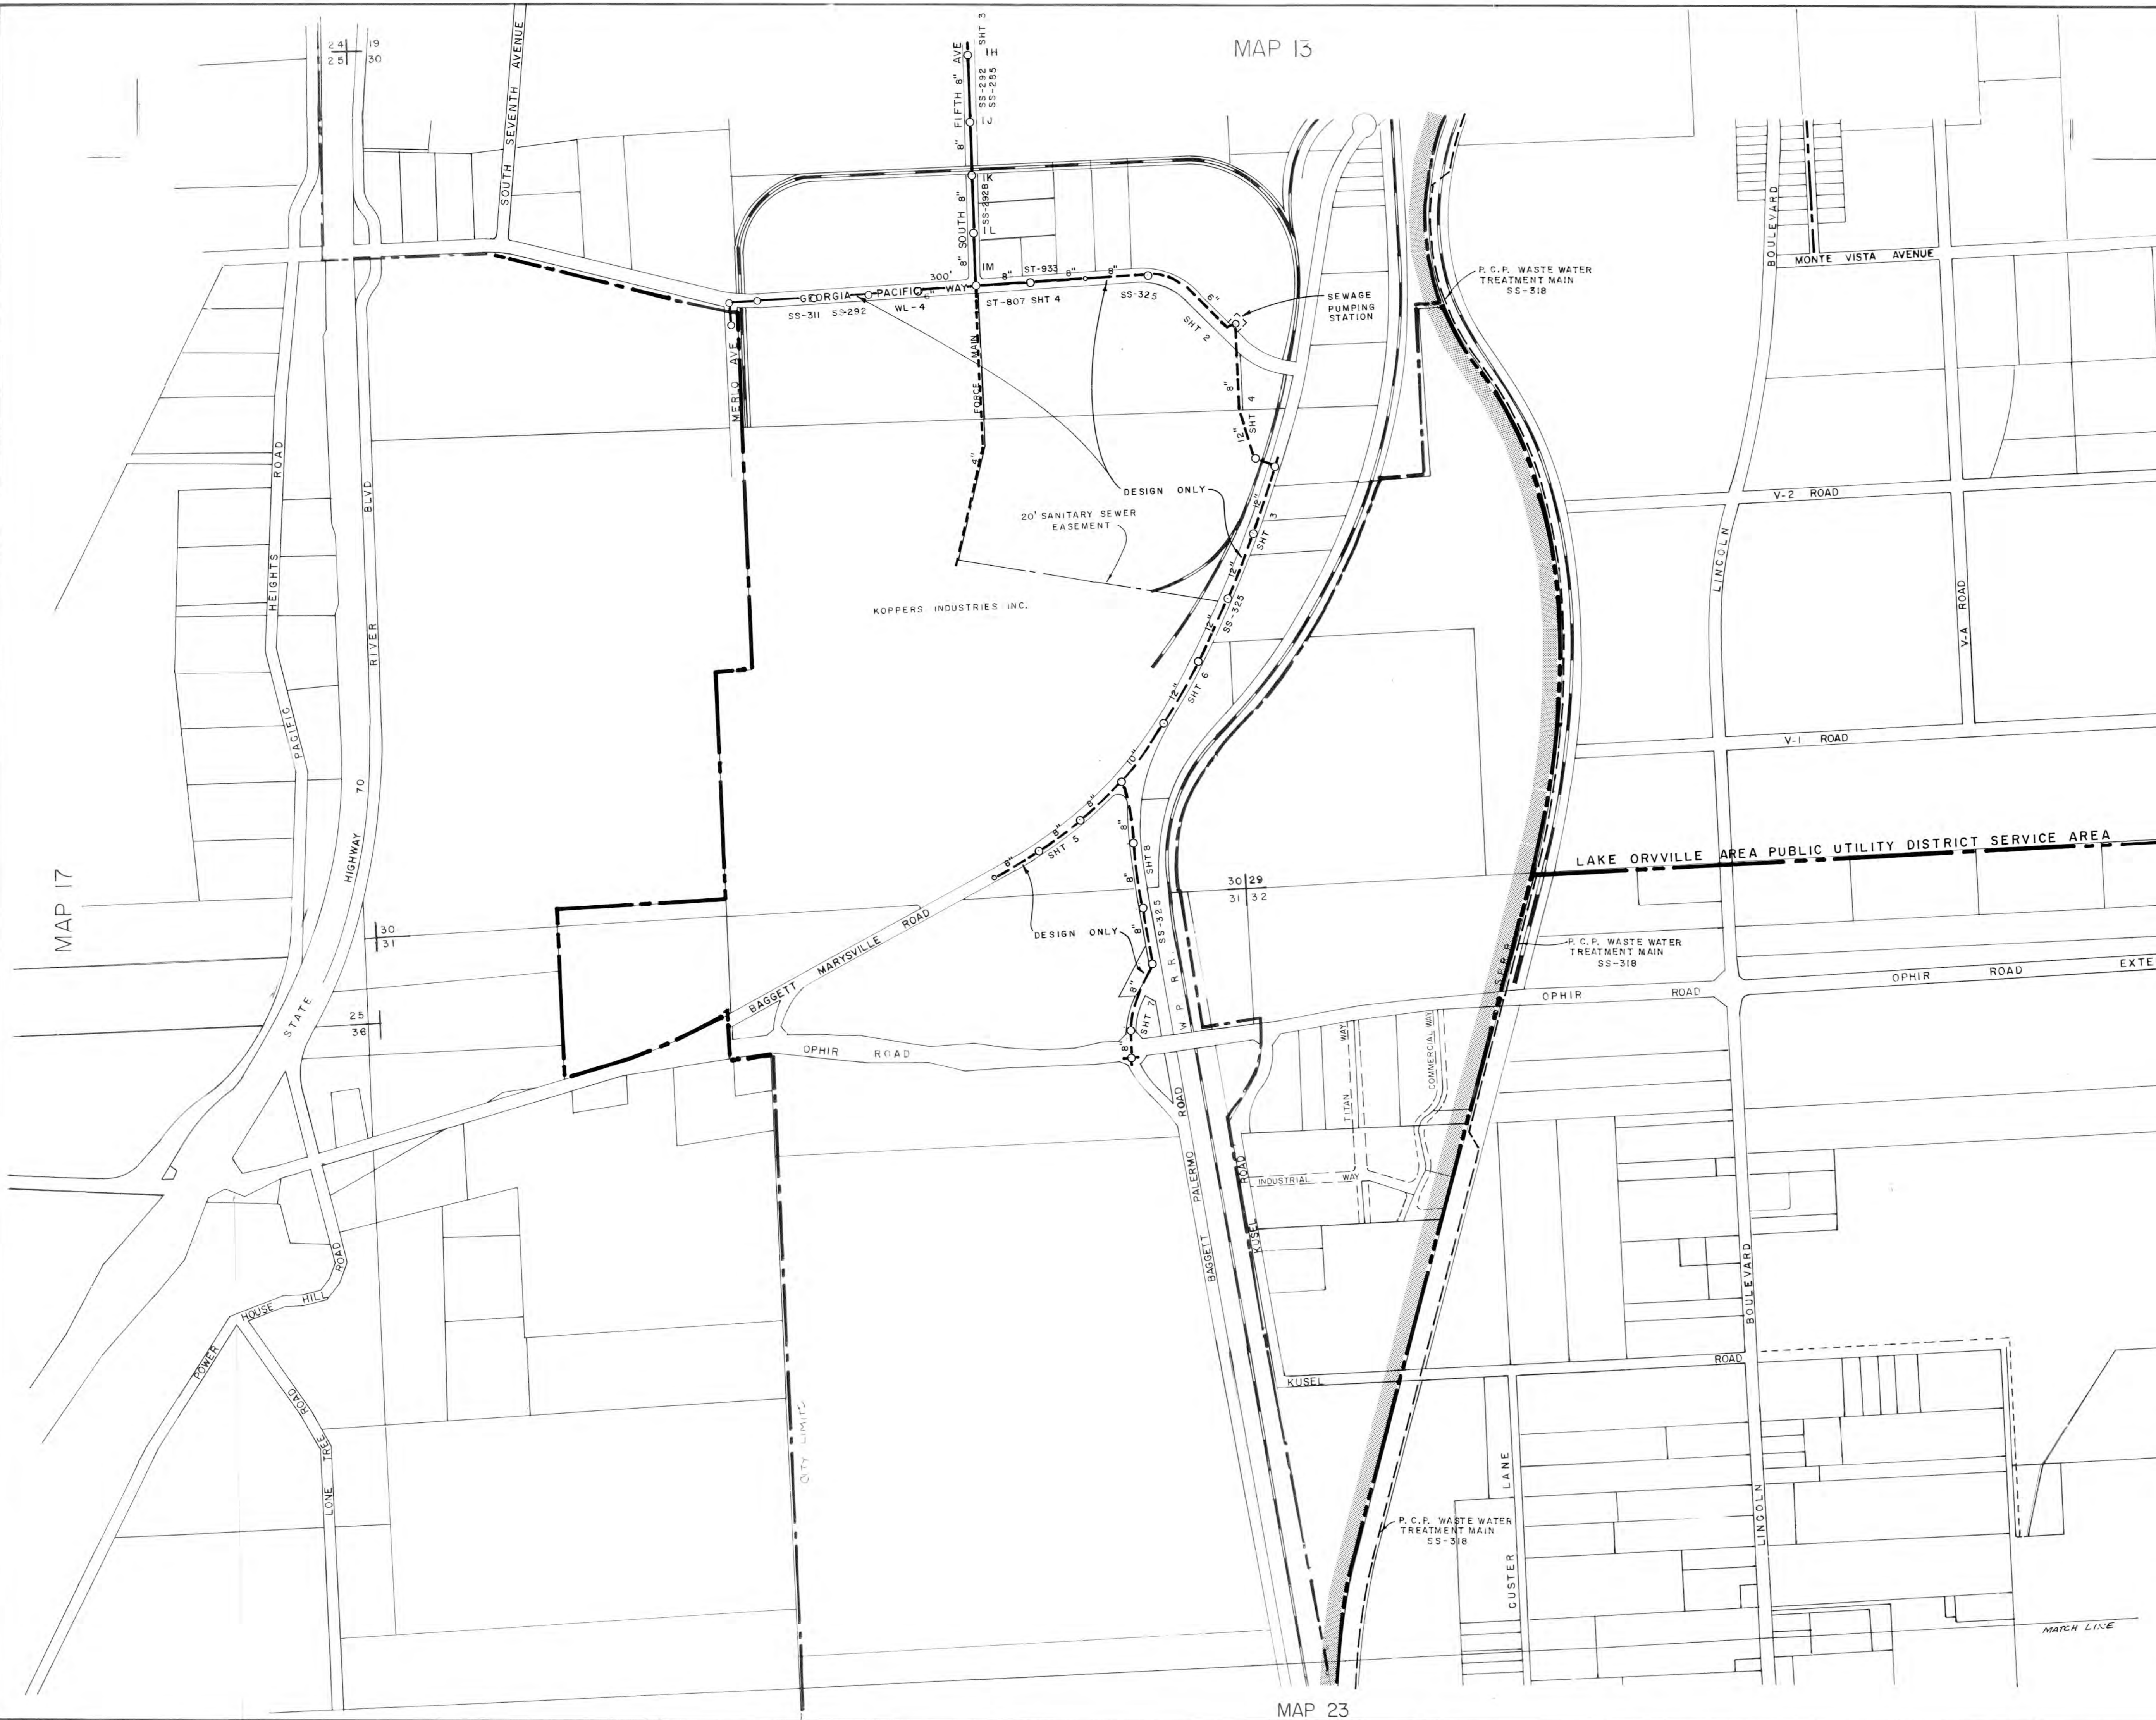

SANITARY SEWER MANHOLE NUMBERS  
IH THRU IM

CITY OF OROVILLE SERVICE AREA BOUNDARY

LAKE OROVILLE AREA PUBLIC UTILITY DISTRICT SANITARY SEWER SYSTEM

SOUTH INDUSTRIAL AREA



MASTER MAP of CITY OF OROVILLE

SANITARY SEWER

REVISIONS
6-80
5-82
7-90
1-94
3-95
7-97

DRAWN BY T.F.	APPROVED BY DIRECTOR OF PUBLIC WORKS	DATE	SHEET M18 OF
------------------	---	------	-----------------