



INDEX MAP NO SCALE

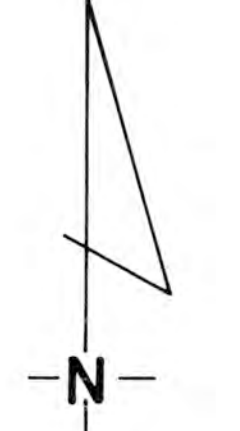

SCALE: 1" = 400'

MAP 13

MAP 15

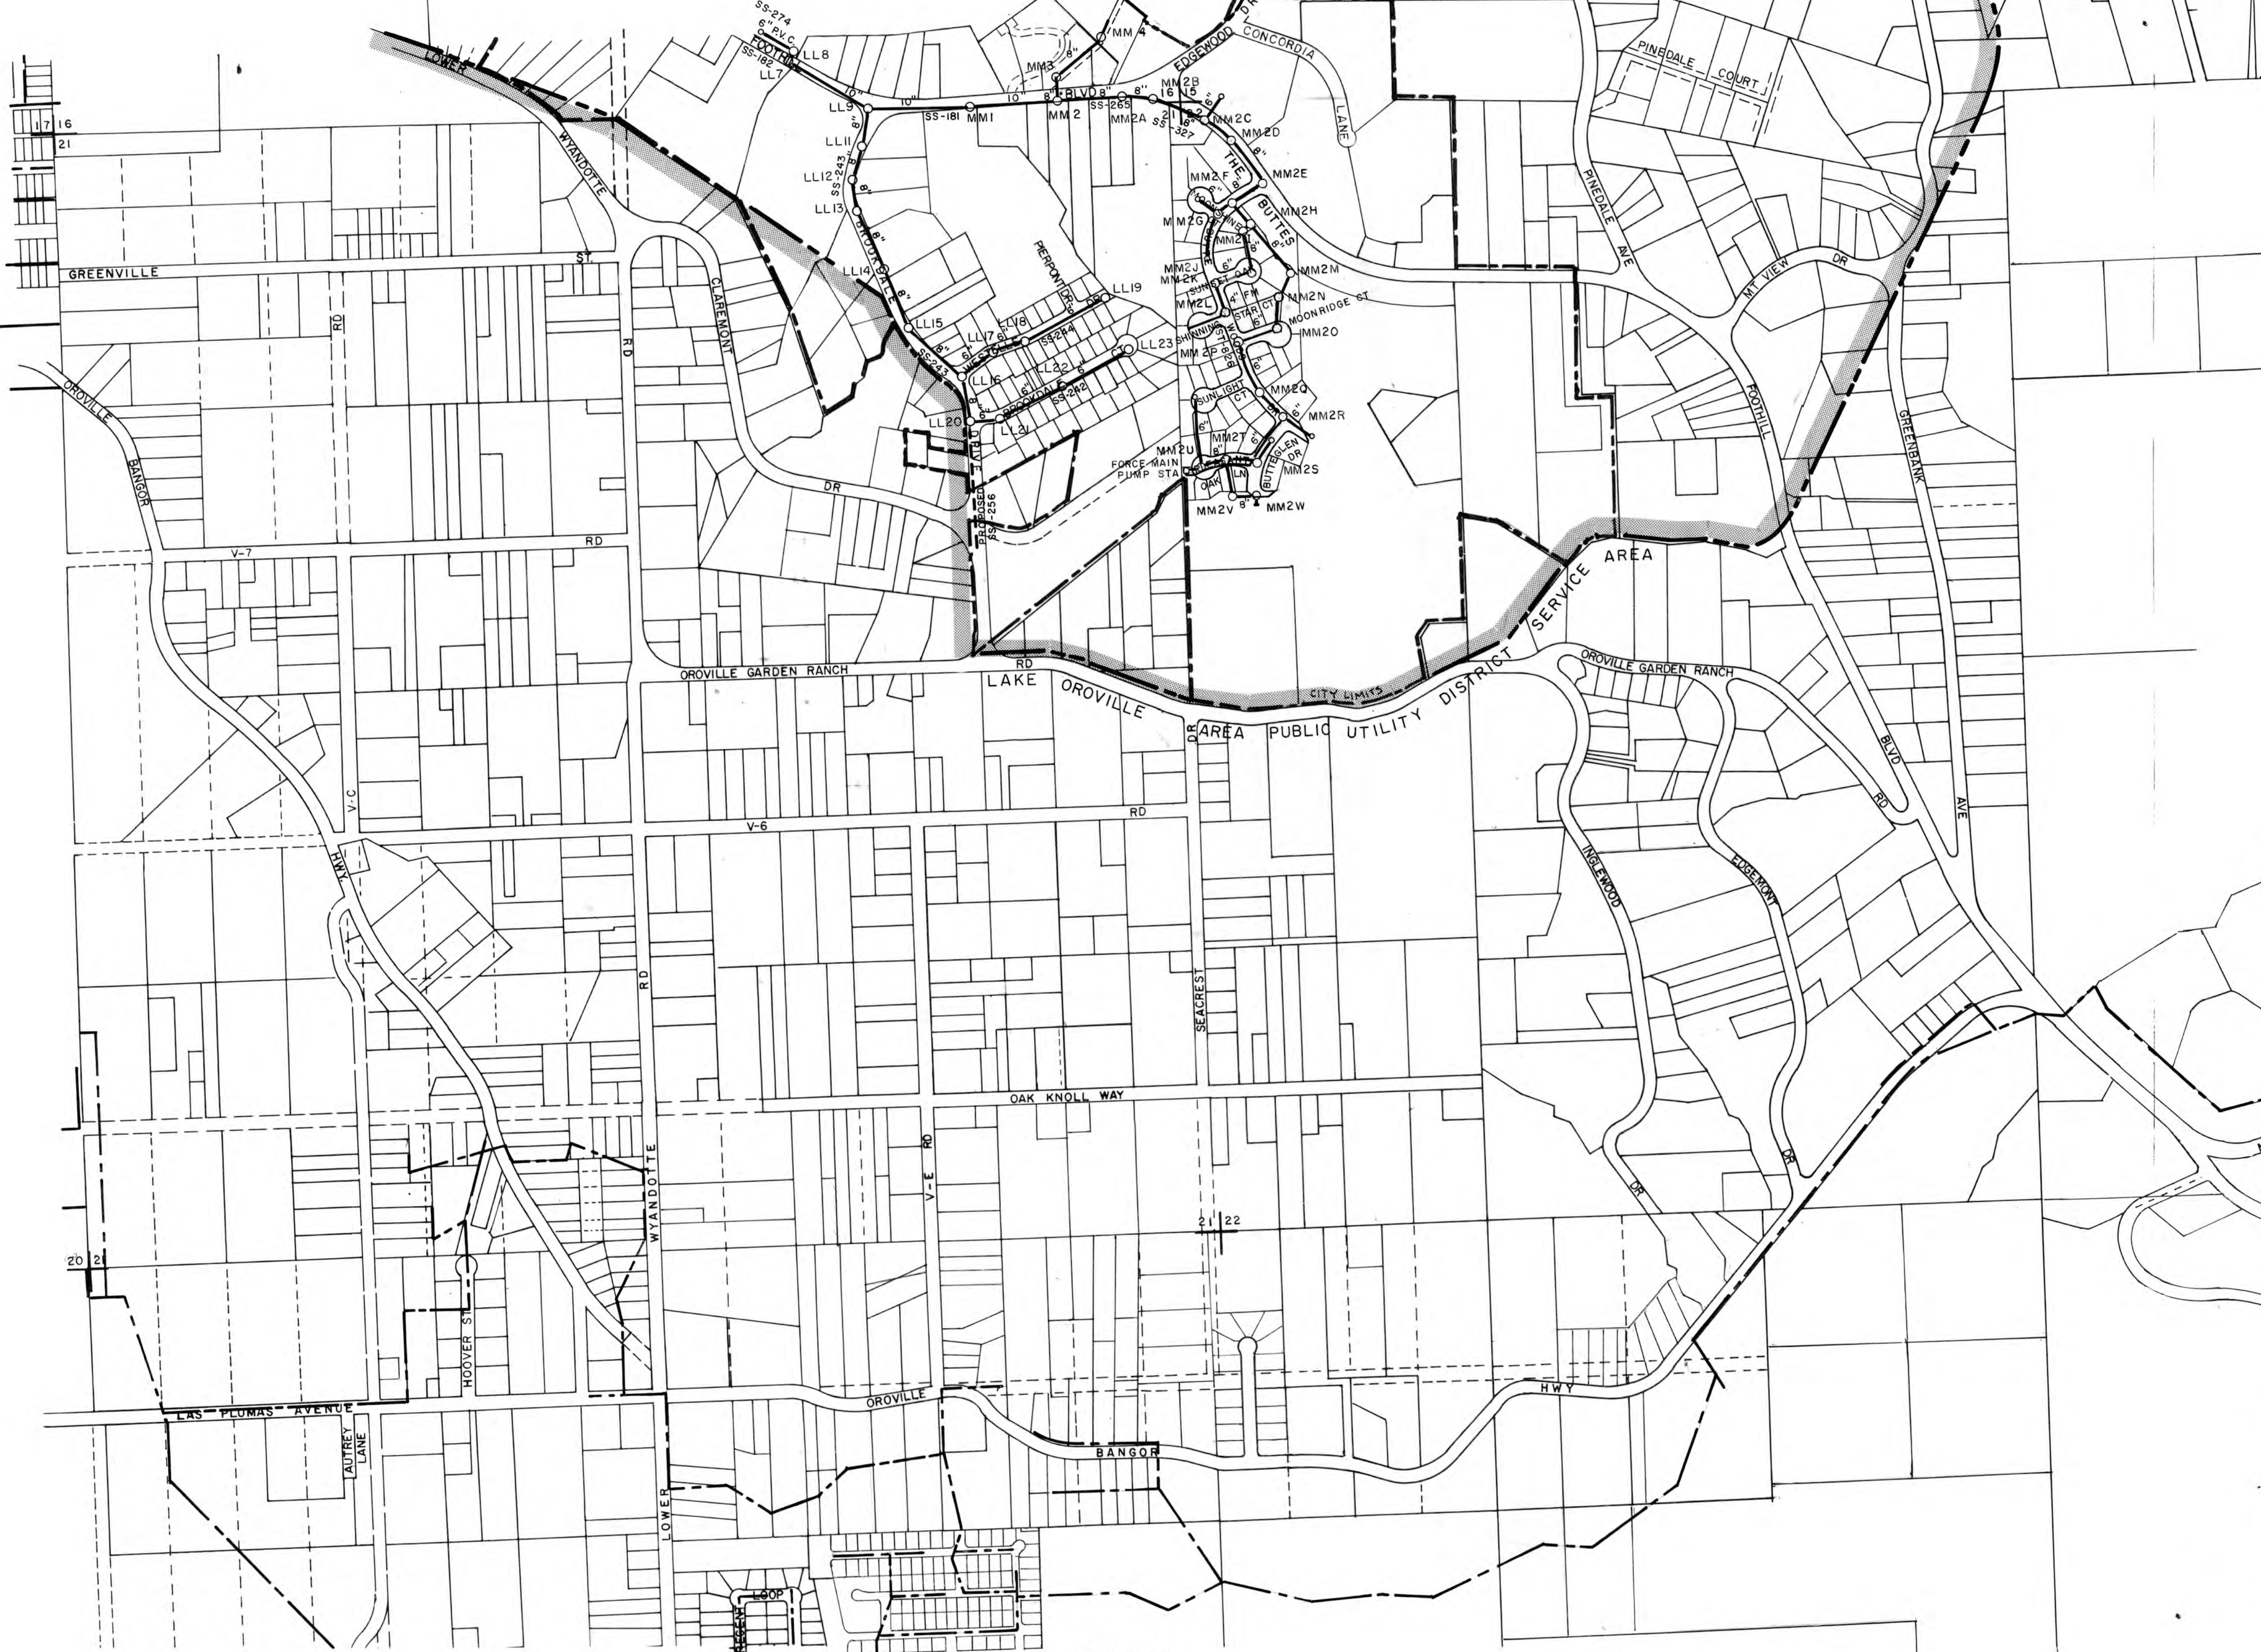

SANITARY SEWER MANHOLE NUMBERS
LL 7 THRU LL 23
MM 1 THRU MM 4

--- LAKE OROVILLE AREA PUBLIC UTILITY DISTRICT SANITARY SEWER SYSTEM
--- CITY OF OROVILLE SERVICE AREA BOUNDARY

22 | 23

BROOKDALE AREA

MAP 19



MASTER MAP of CITY OF OROVILLE

SANITARY SEWER

REVISIONS
6-80
3-82
8-88
8-93

DRAWN BY T.F. APPROVED BY DIRECTOR OF PUBLIC WORKS DATE SHEET M14 OF