


INDEX MAP NO SCALE



SCALE 1" = 400'

MAP II

MAP 13

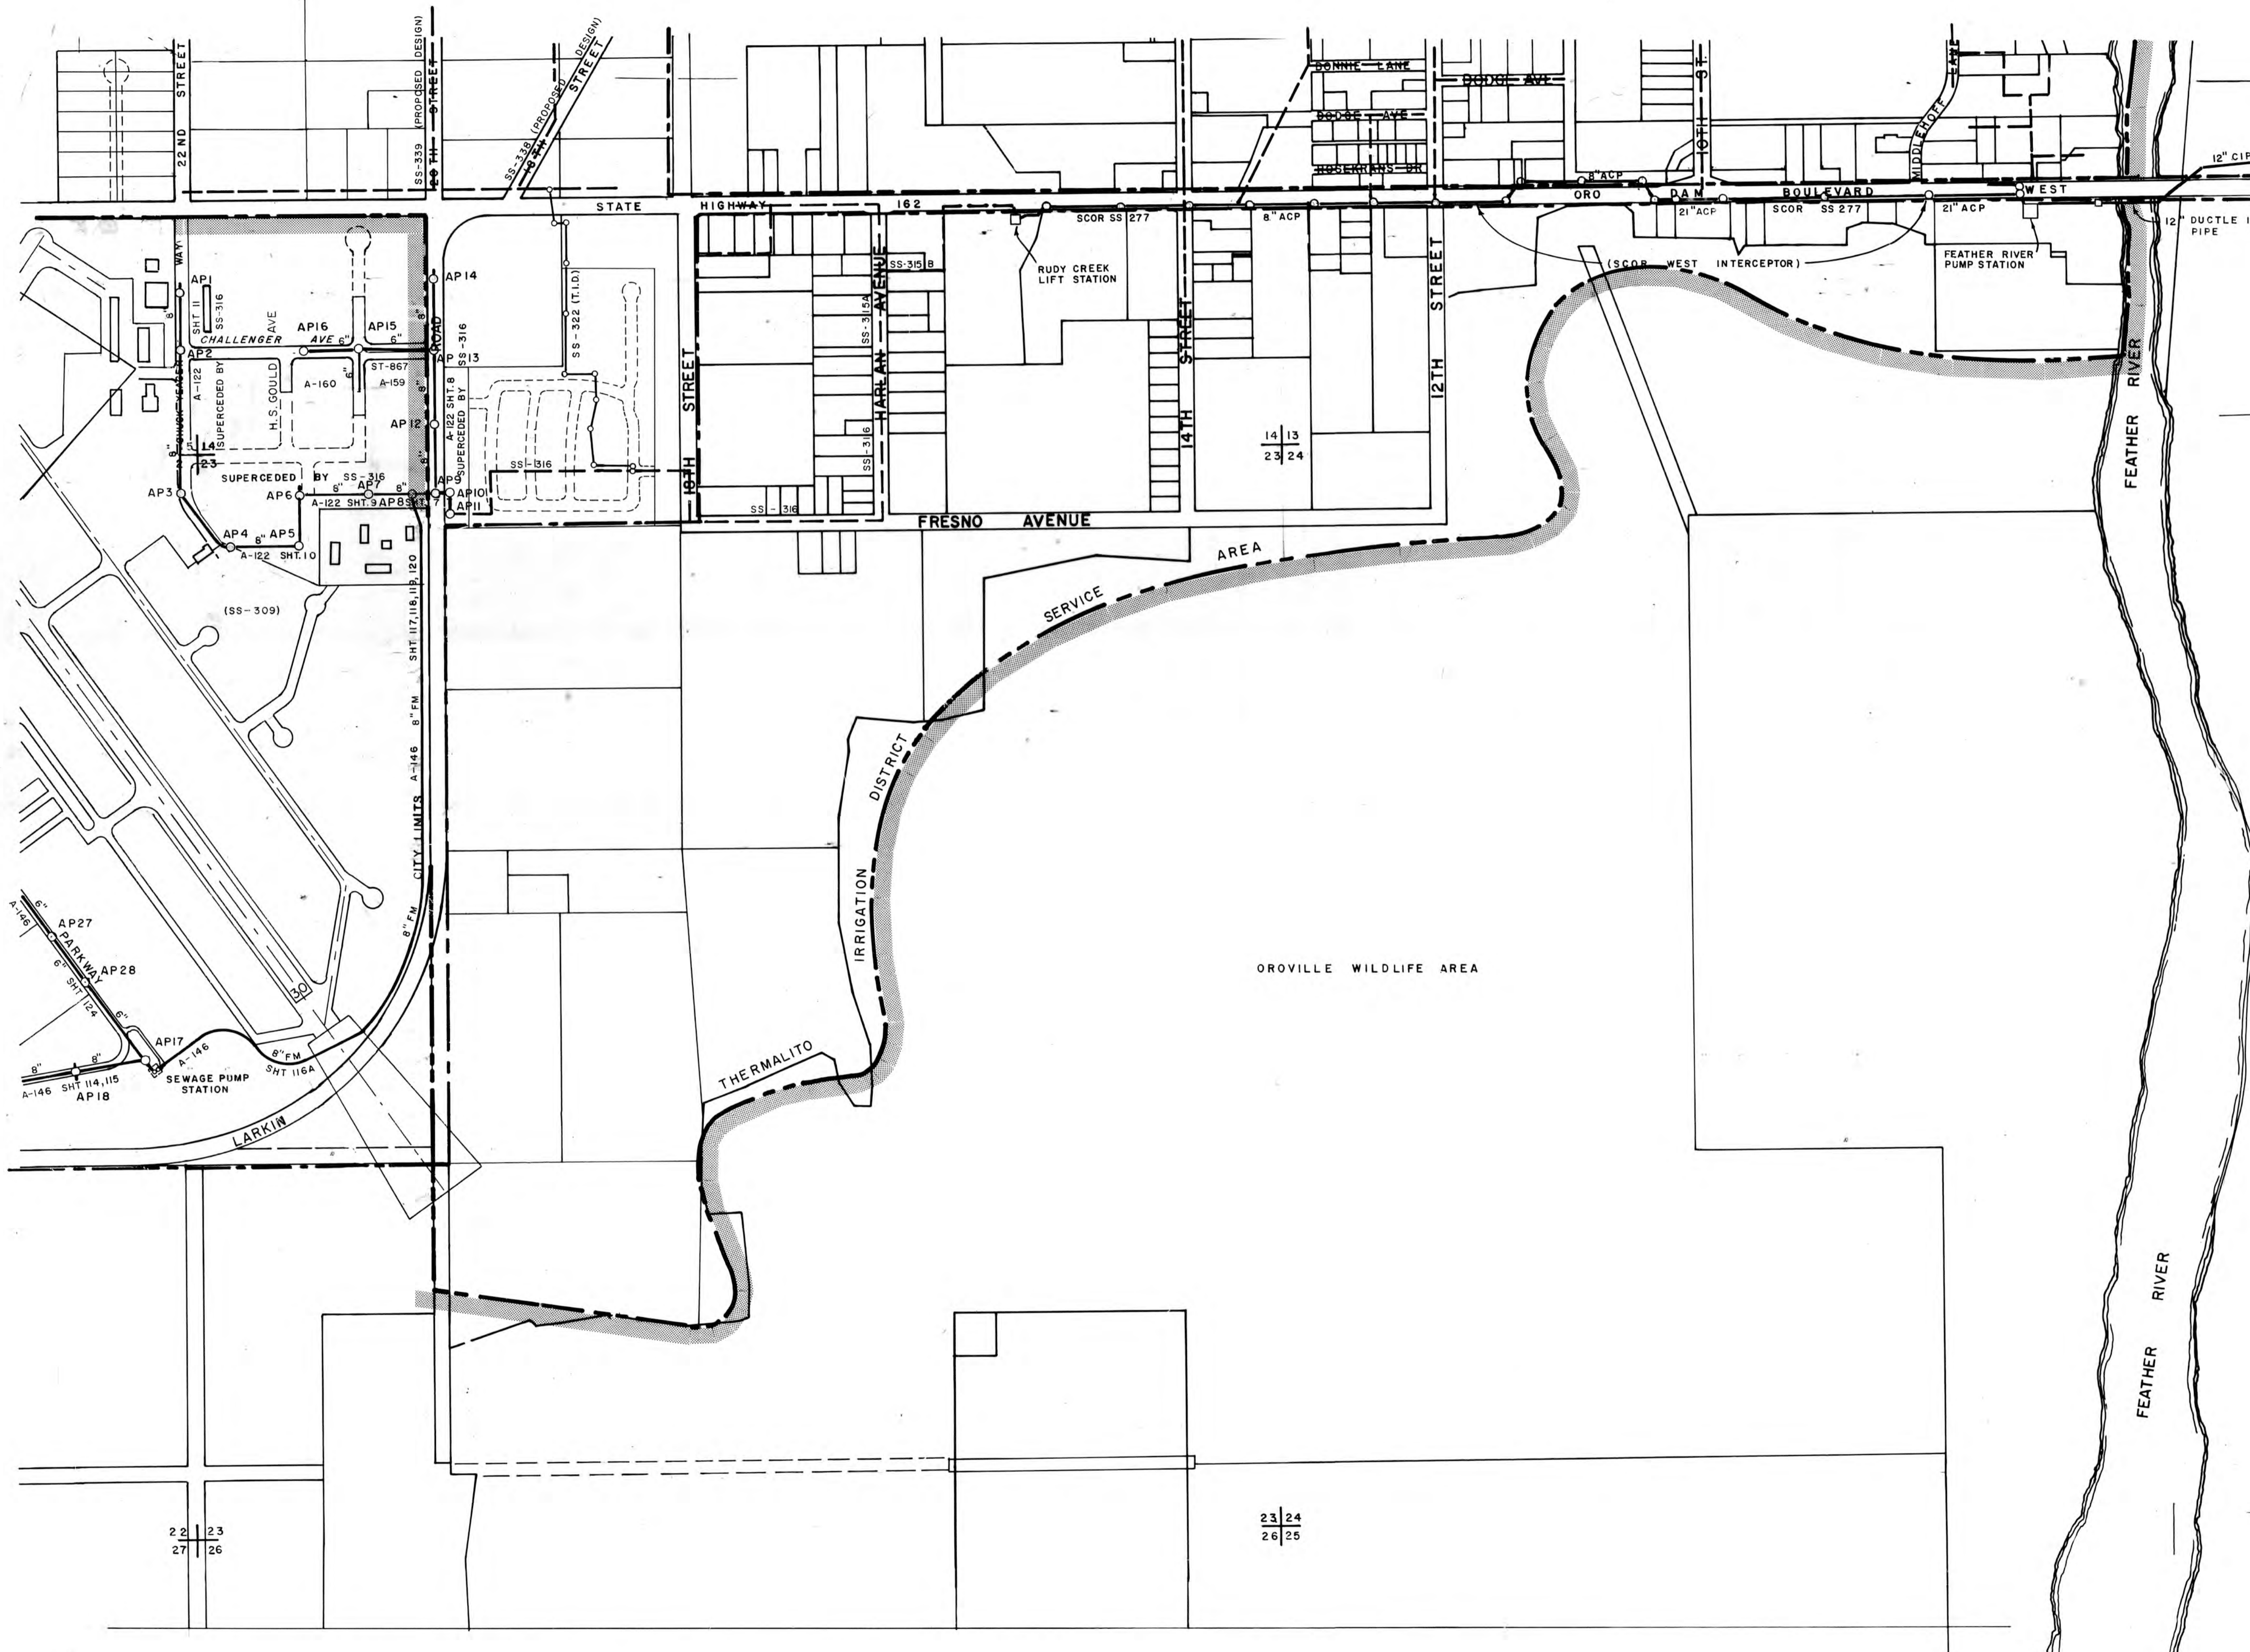

- T.I.D. SANITARY SEWER SYSTEM
- CITY OF OROVILLE SERVICE AREA BOUNDARY

AIRPORT AREA



MASTER MAP of CITY OF OROVILLE

SANITARY SEWER

REVISIONS
6-80
3-82
8-86
8-90
1-91
9-95
12-96
7-97

DRAWN BY T.F.	APPROVED BY DIRECTOR OF PUBLIC WORKS	DATE	SHEET M12 OF
------------------	---	------	-----------------