


INDEX MAP NO SCALE

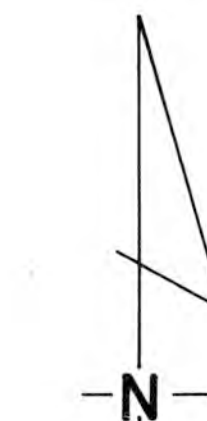


SCALE 1" = 400'

MAP 8

MAP 10

MAP 14

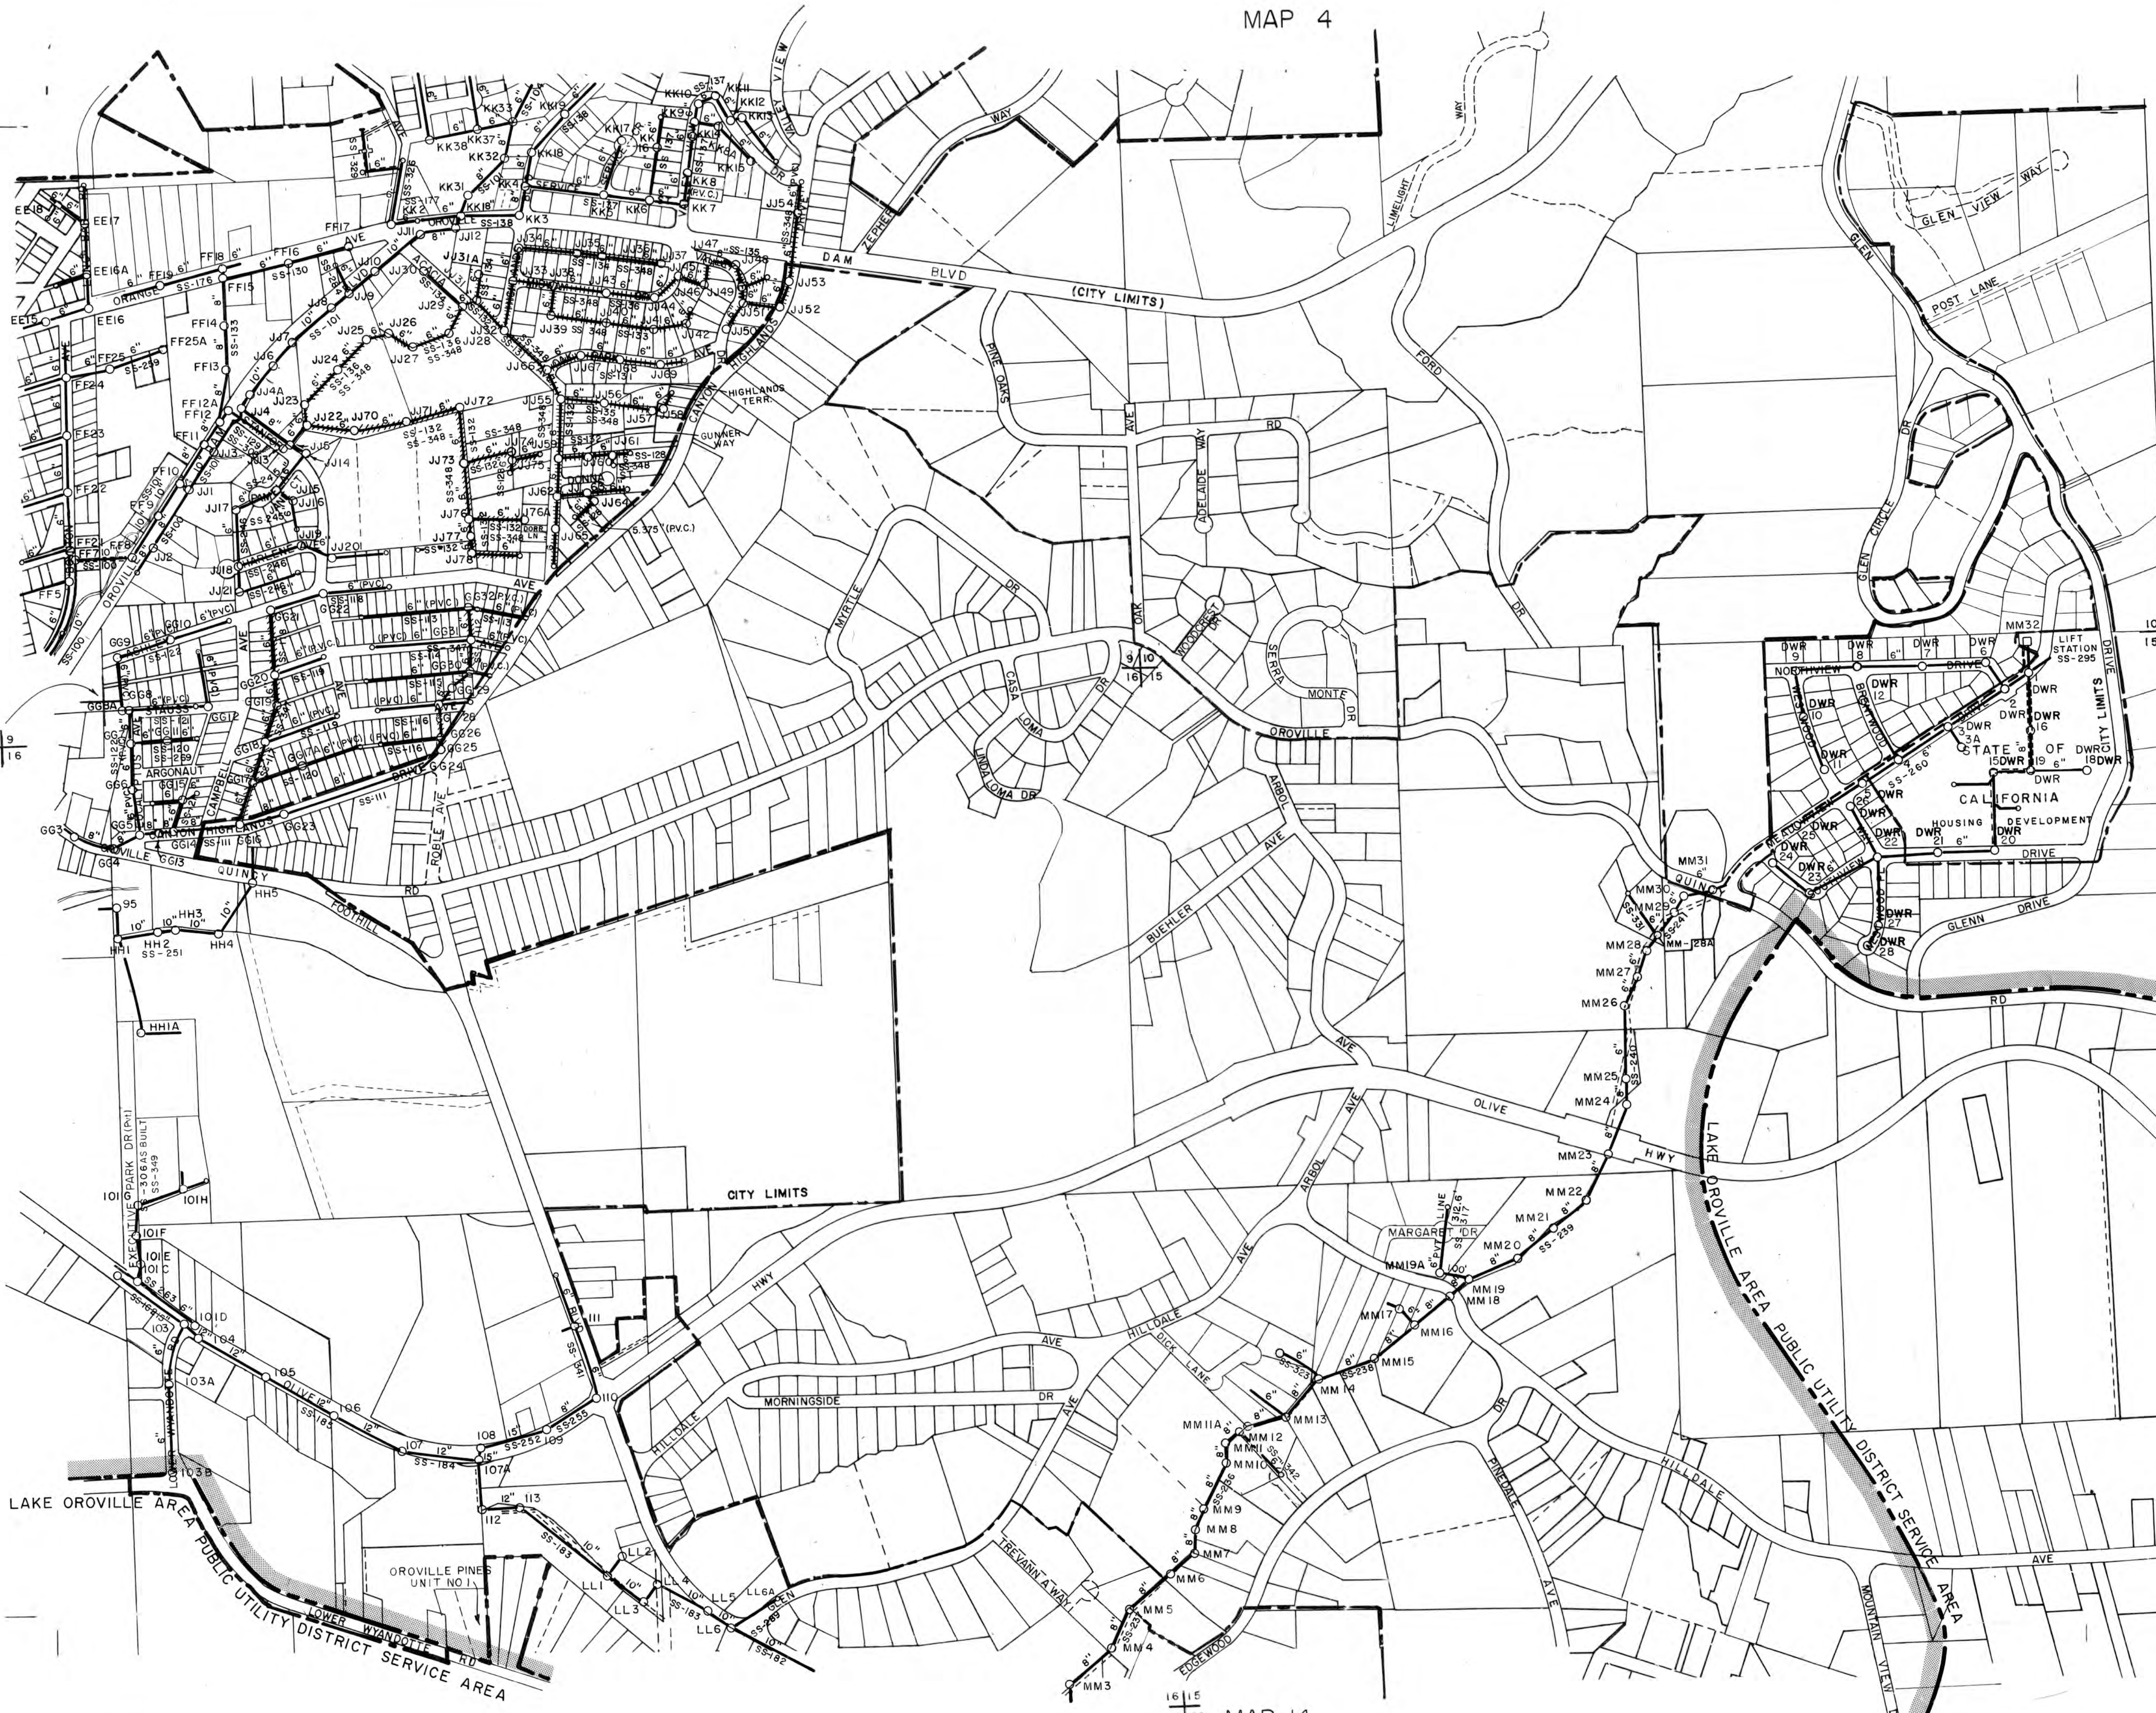

SANITARY SEWER MANHOLE NUMBERS

- 95, 101C, 101D
- 103 THRU 113
- EE 15 THRU EE 19
- FF THRU FF 25A
- GG 3 THRU GG 32
- HH 1 THRU HH 5
- JJ 1 THRU JJ
- KK 1 THRU KK 19
- KK 31 THRU KK 33
- KK 37, KK 38
- LL 1 THRU LL 6
- MM 3 THRU MM 32
- DWR 1 THRU DWR 28

- (P.V.C.) NEW P.V.C. SEWER LINE
- SEWER RELINE PROJECT
- SEWER GROUT PROJECT
- CITY OF OROVILLE SERVICE AREA BOUNDARY

STAUSS-DONNA AREA



MASTER MAP of CITY OF OROVILLE

SANITARY SEWER

DRAWN BY T.F.	APPROVED BY DIRECTOR OF PUBLIC WORKS	DATE	SHEET M9 OF
------------------	---	------	----------------

REVISIONS	
6-80	3-99
7-88	
8-80	
8-90	
6-93	
9-95	
2-98	