


INDEX MAP NO SCALE

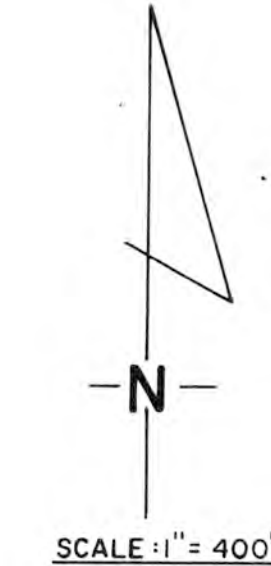


SCALE: 1" = 400'

MAP 6

MAP 8

MAP 12

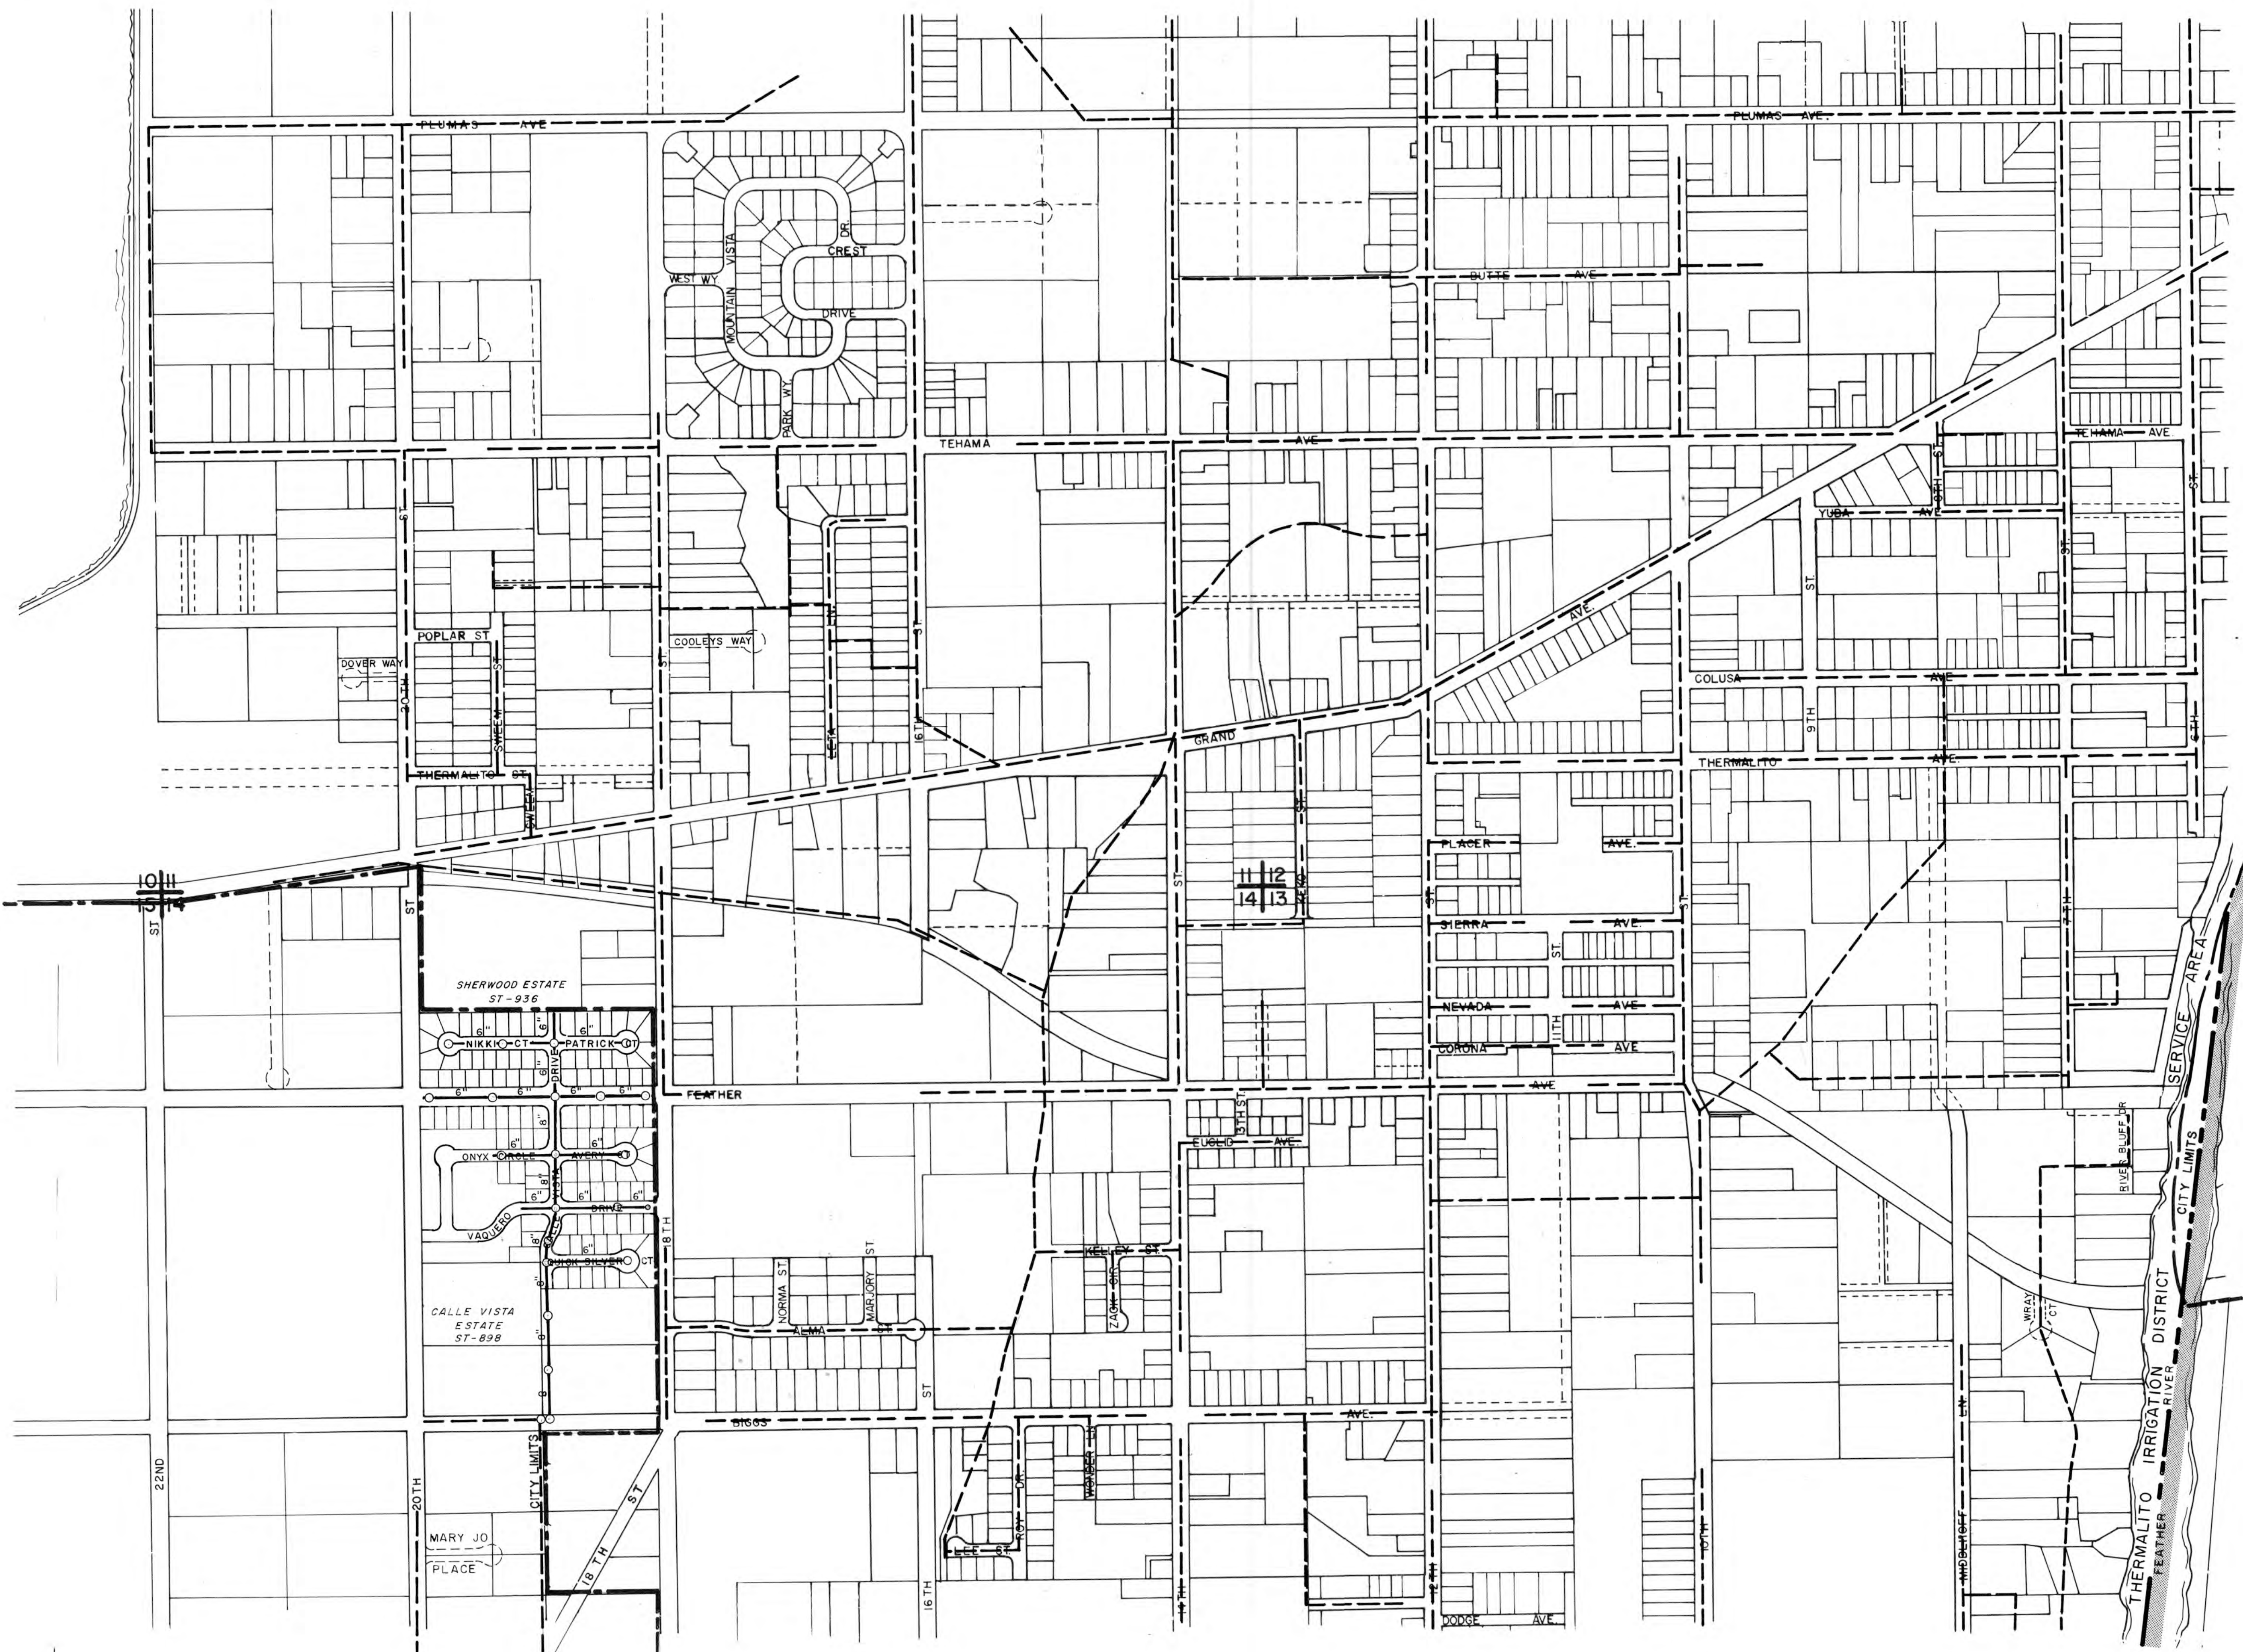

- T.I.D. SANITARY SEWER SYSTEM
- CITY OF OROVILLE SERVICE AREA BOUNDARY

T19N R3E
T19N R4E
WEST THERMALITO AREA

**MASTER MAP of
CITY OF OROVILLE**

SANITARY SEWER		REVISIONS 6-80 3-82 6-88
DRAWN BY T.F.	APPROVED BY DIRECTOR OF PUBLIC WORKS	DATE SHEET M 7. OF