



INDEX MAP NO SCALE

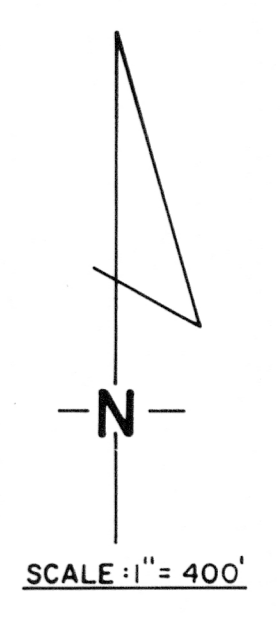

MAP 1

MAP 3

MAP 7

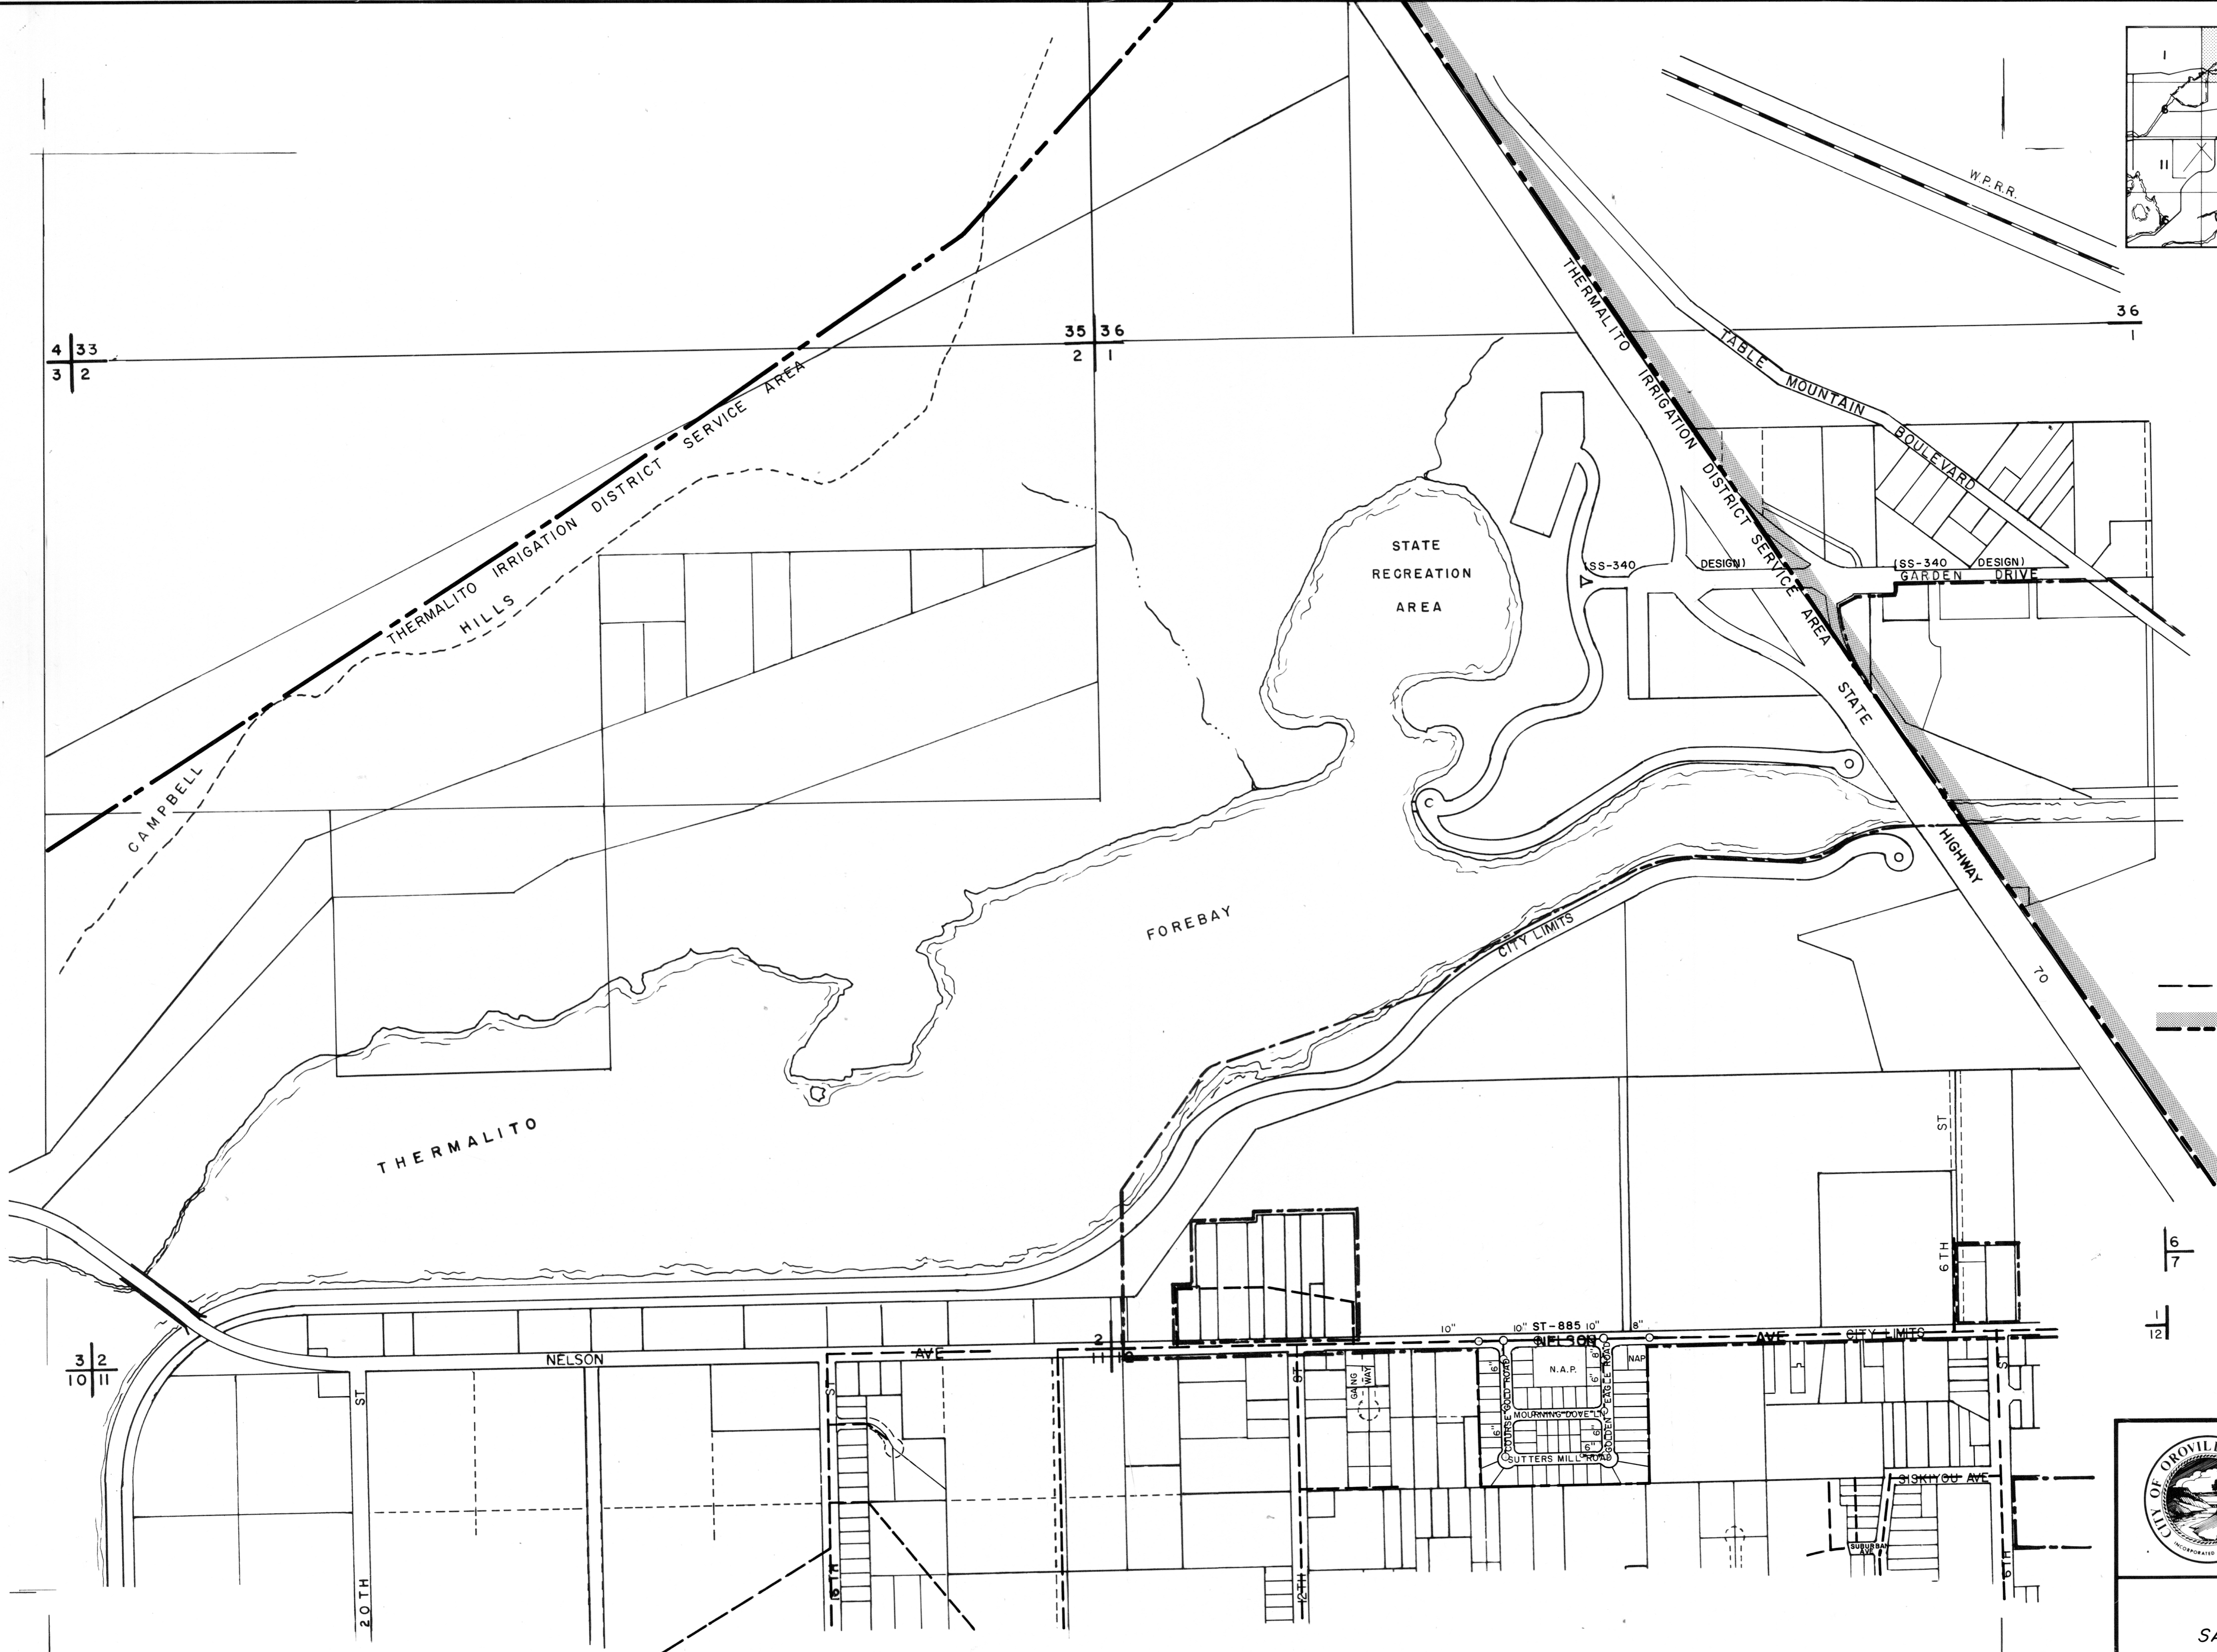

- T.I.D. SANITARY SEWER SYSTEM
- CITY OF OROVILLE SERVICE AREA BOUNDARY

FOREBAY AREA

**MASTER MAP of
CITY OF OROVILLE**

SANITARY SEWER		REVISIONS 6-80 3-82 8-88 12-91 3-92 9-96
DRAWN BY T.F.	APPROVED BY DIRECTOR OF PUBLIC WORKS	DATE
		SHEET M 2 OF