


PLAN
 SCALE: AS SHOWN
 DATE: JAN 18 1963
 DRAWN BY: GILBERT HARRIS
 CHECKED BY: GILBERT HARRIS

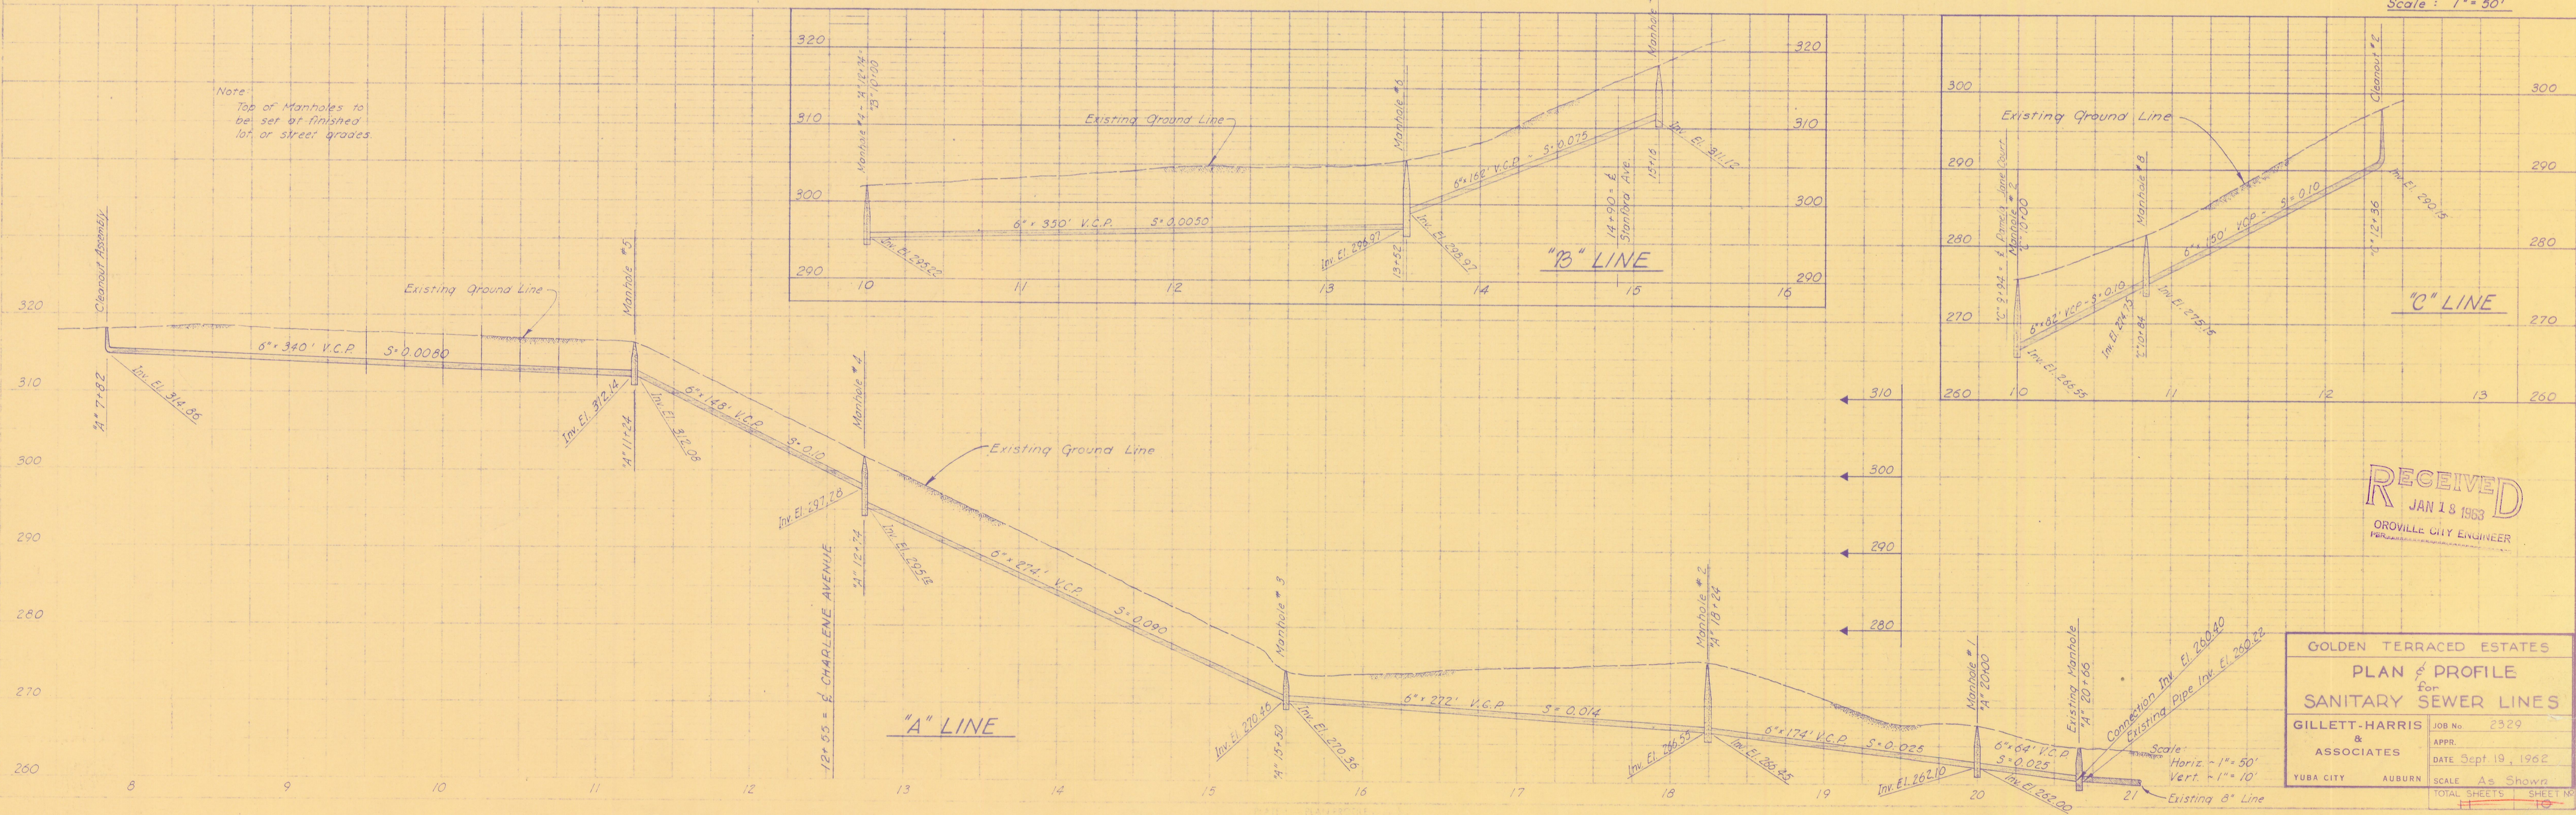

RECEIVED
 JAN 18 1963
 OROVILLE CITY ENGINEER

GOLDEN TERRACED ESTATES
 PLAN & PROFILE
 for
 SANITARY SEWER LINES
 GILBERT-HARRIS & ASSOCIATES
 JOB No. 2529
 APRR.
 DATE Sept. 19, 1962
 YUBA CITY AUBURN
 SCALE As Shown
 TOTAL SHEETS 11 SHEET NO. 10

SS-245
 SHT 2 OF 2