


10 | 11
15 | 14

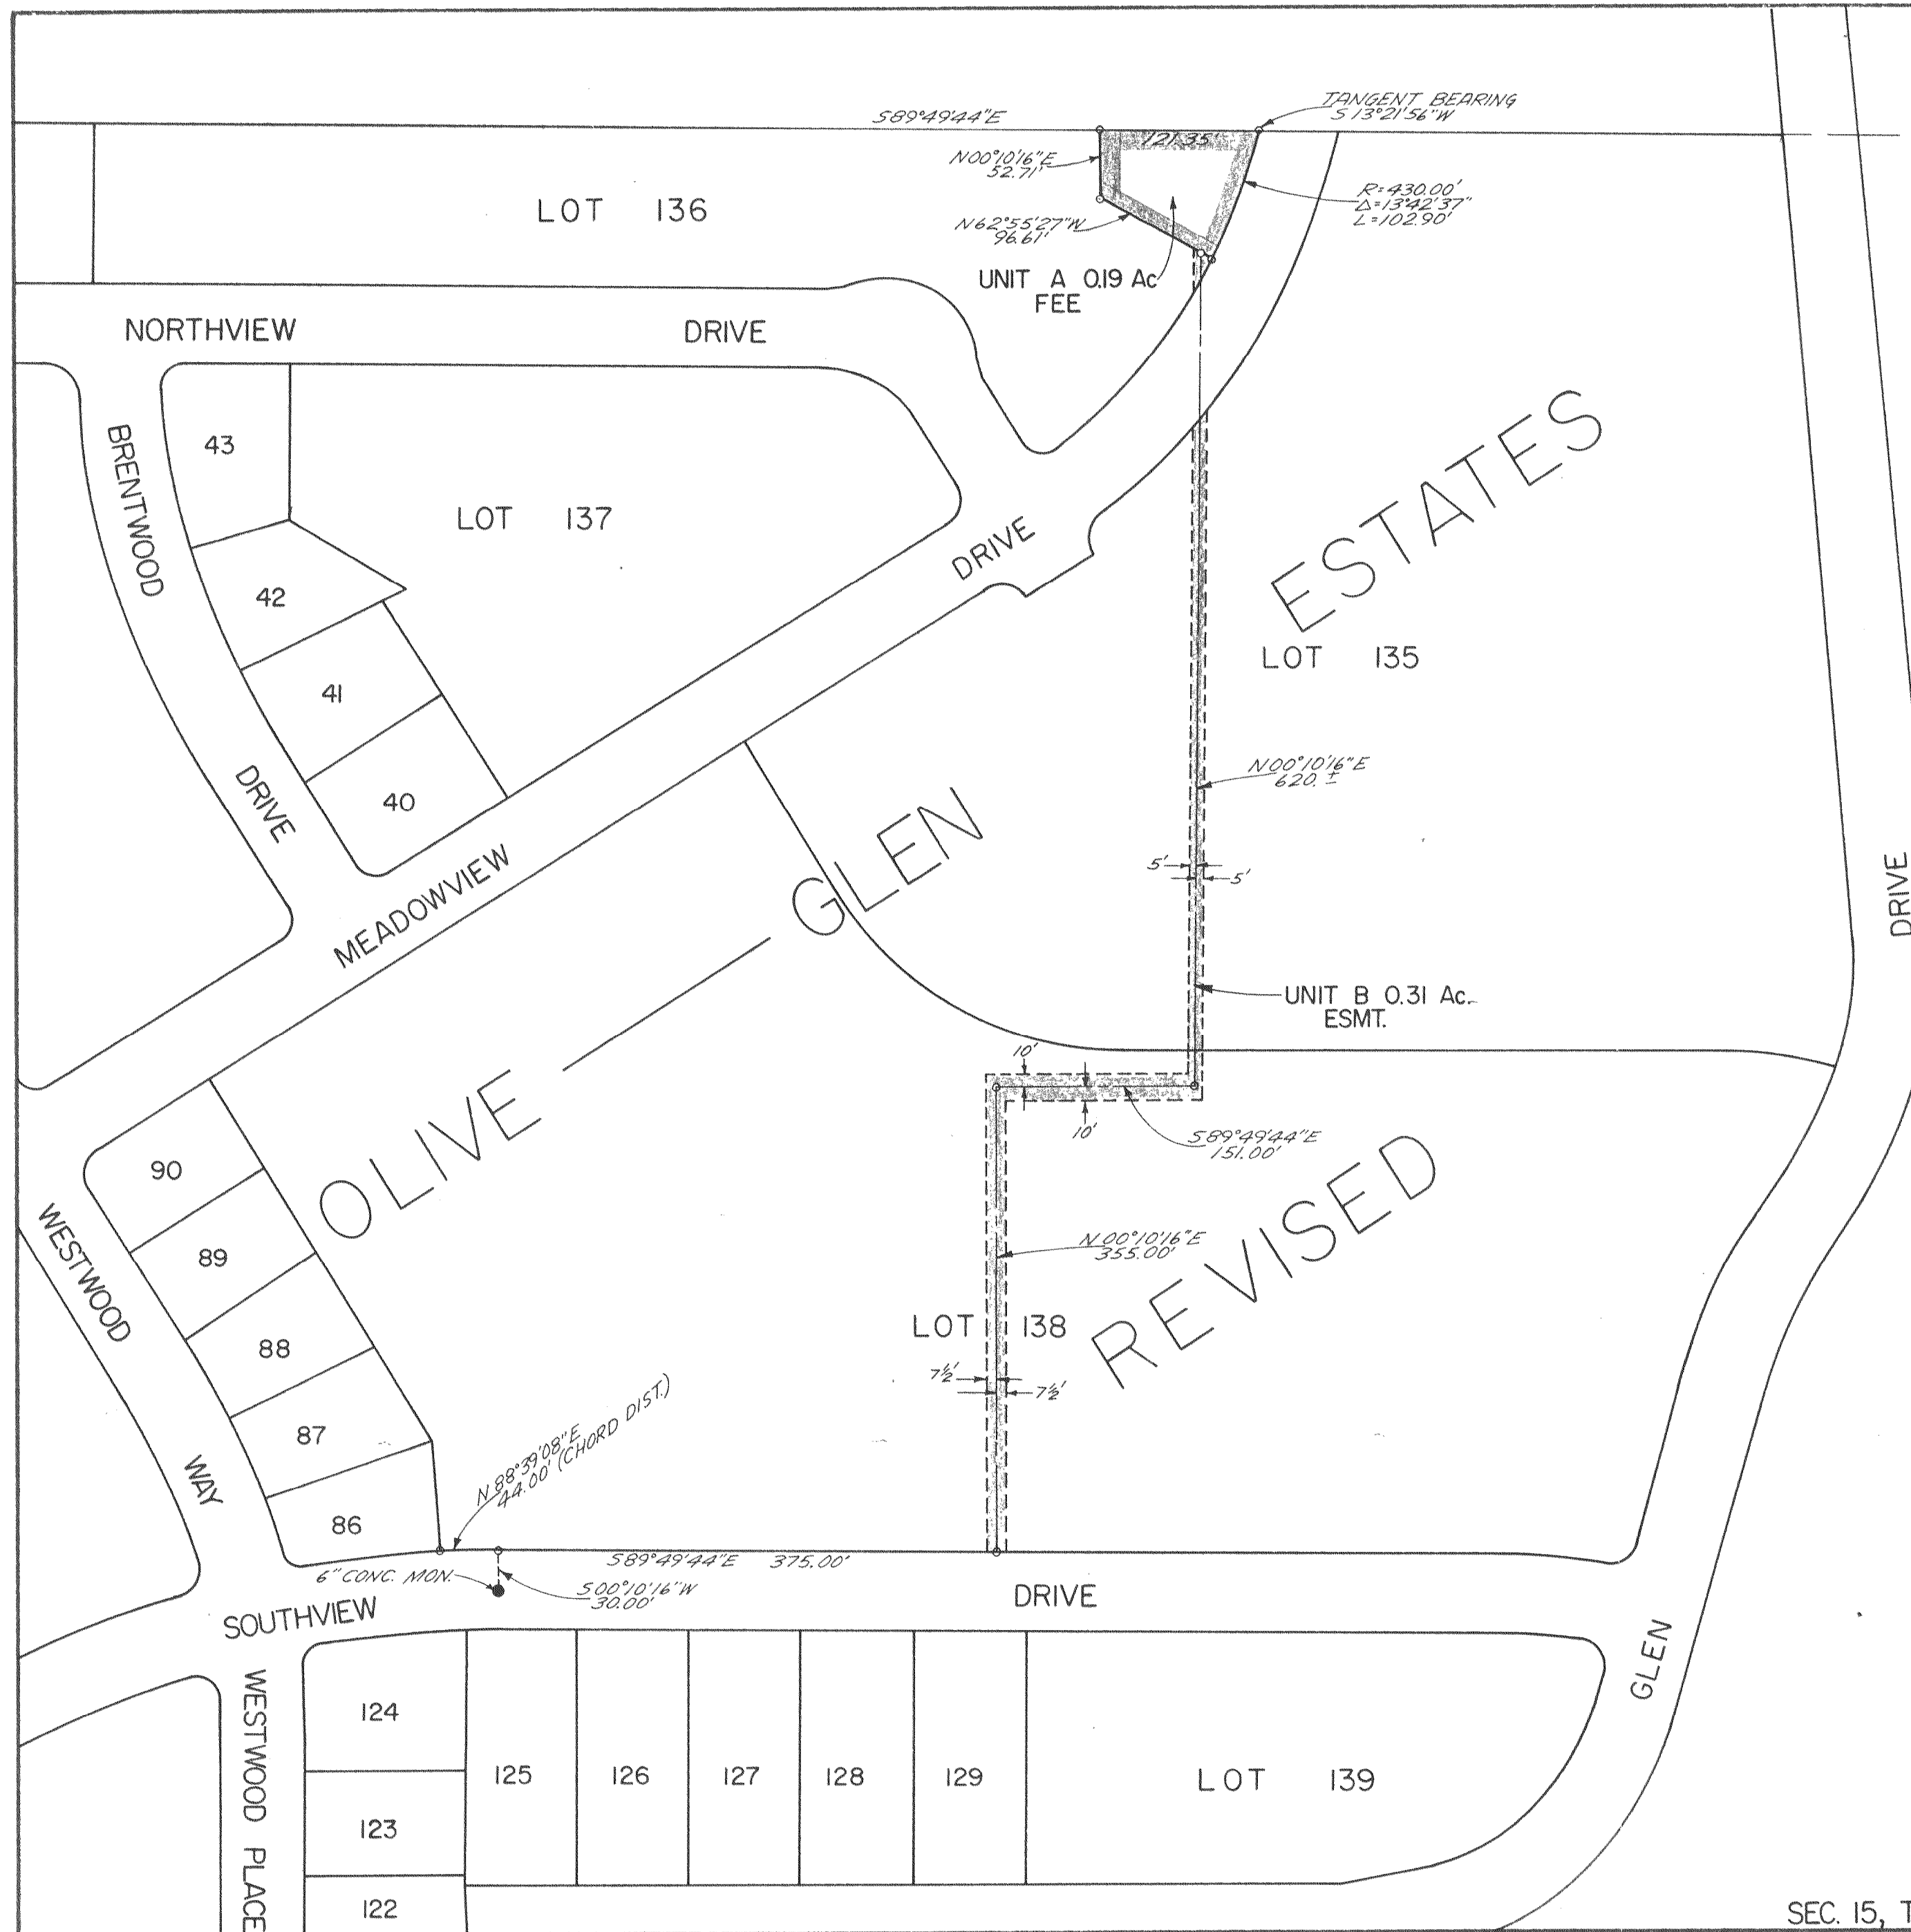

REVISED



SEC. 15, T.19N., R.4E., M.D.M. MAR 30 1970 BUTTE CO.

DESIGNED	SUBMITTED	DATE
CHECKED	APPROVED	DATE
REVISIONS	DATE	BY

STATE OF CALIFORNIA
THE RESOURCES AGENCY OF CALIFORNIA
DEPARTMENT OF WATER RESOURCES
DIVISION OF RIGHT OF WAY ACQUISITION

STATE WATER PROJECT
ORVILLE DIVISION STATE FEATURE
OLIVE-GLEN ESTATES REVISED
DIRECTOR'S DEED TO CITY OF OROVILLE
ORO-342-B
DRAWING NO
A-50B-630

SHT 1A SS-260

D.Y. 3-25-70