


- LEGEND**
- R/W LINE
 - - - LOT LINE
 - - - EXISTING SEWER LINE
 - PROPOSED SEWER LINE
 - MANHOLE
 - CLEAN OUT
 - └ SERVICE LATERAL
 - EXISTING WATER LINE APPROX. LOCATION
 - EXISTING GAS LINE APPROX. LOCATION
 - ⊕ WATER METER
 - ⊕ FIRE HYDRANT
 - WATER VALVE

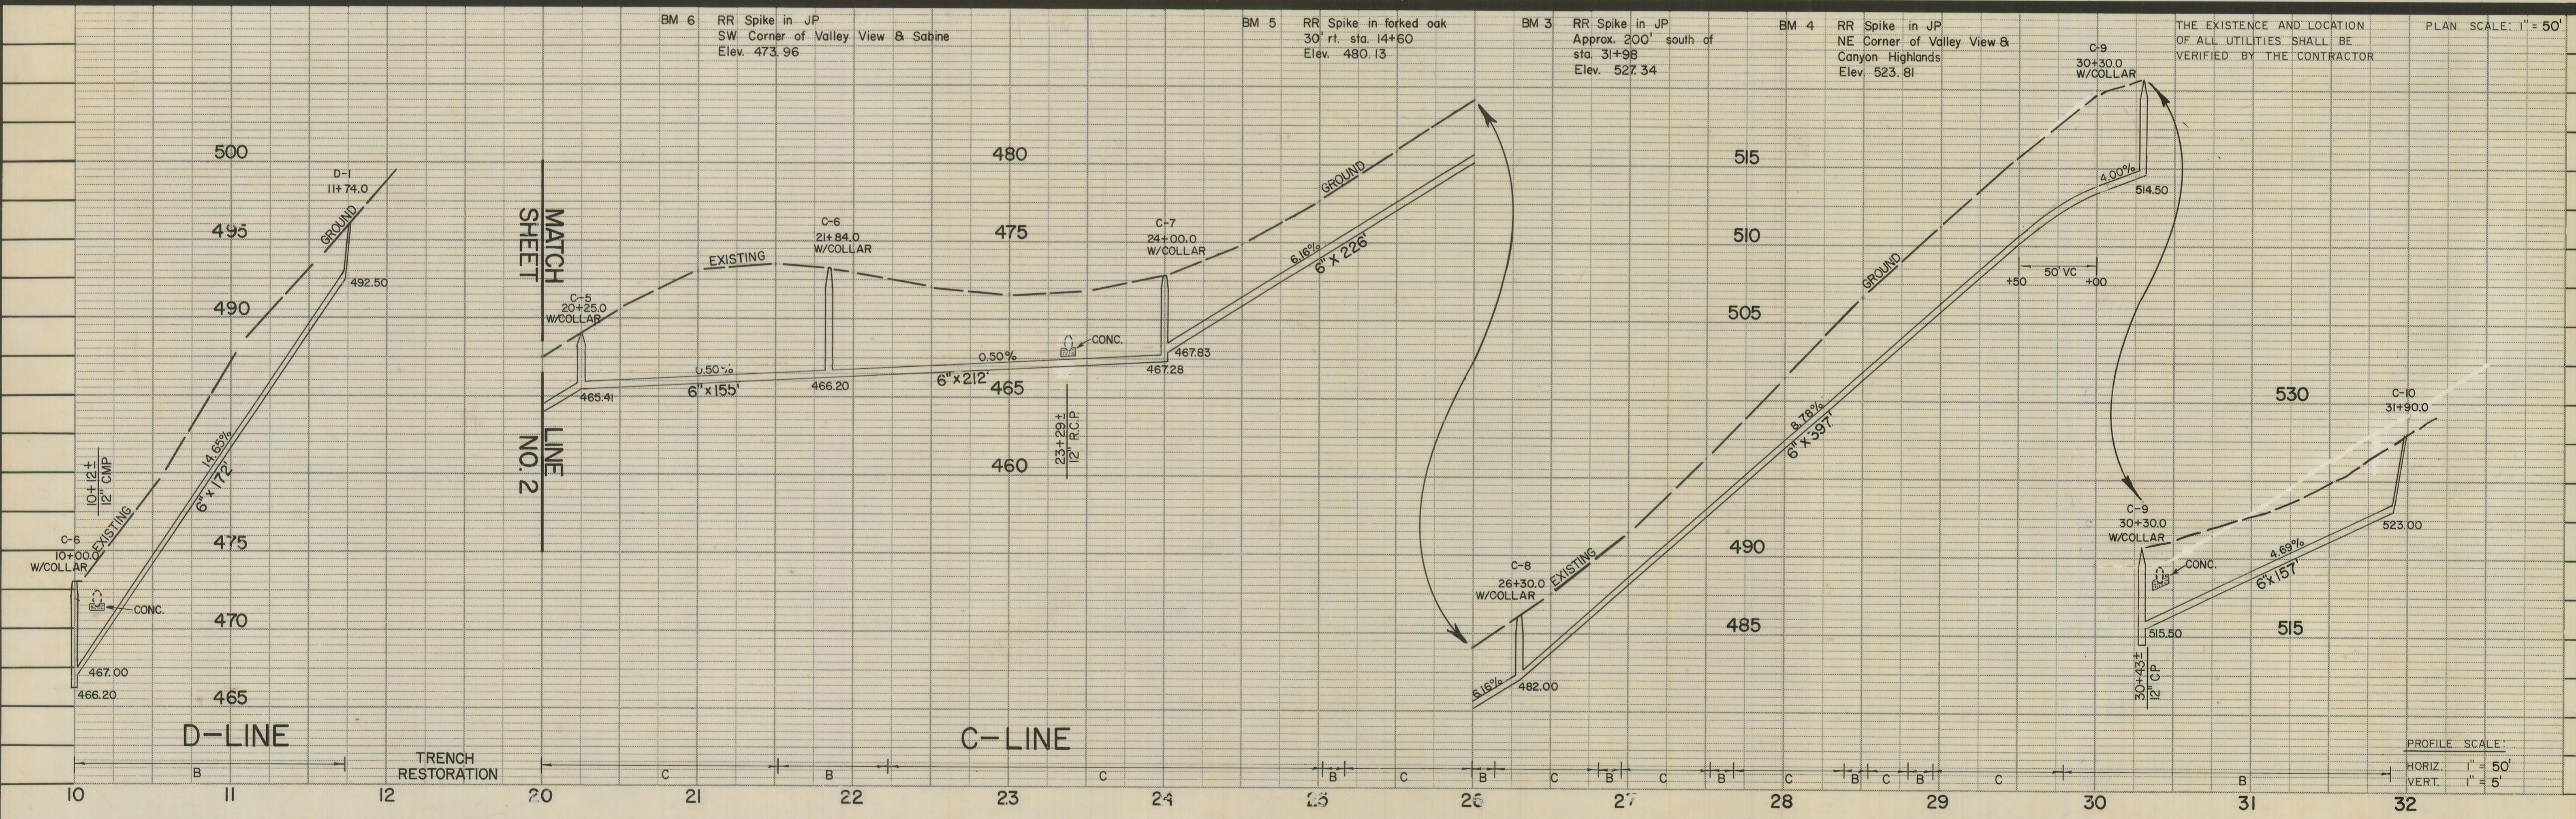

COOK ASSOCIATES
ENGINEERING CONSULTANTS
OROVILLE CALIFORNIA

C-LINE & D-LINE

**SEWER LINE EXTENSION
WITHIN THE
CITY OF OROVILLE
BUTTE COUNTY, CALIFORNIA**

DESIGNED: J.G. DATE: APRIL 72
DRAWN: J.G.-D.K. DATE: APRIL 72
CHECKED: R.M. DATE: JULY 72
APPROVED: *[Signature]* DATE: 2-23-73



DATE: MARCH 1973
SHEET NO. 3
OF 5 SHEETS