


LEGEND

- R/W LINE
- - - LOT LINE
- - - EXISTING SEWER LINE
- PROPOSED SEWER LINE
- MANHOLE
- CLEAN OUT
- └ SERVICE LATERAL
- EXISTING WATER LINE APPROX. LOCATION
- - - EXISTING GAS LINE APPROX. LOCATION
- ⊕ WATER METER
- ⊕ FIRE HYDRANT
- WATER VALVE

BM 150 RR Spike in PP U.S.G.S. Elev. 389.79 BM 151 RR Spike in JP U.S.G.S. Elev. 412.69 BM 7 RR Spike in JP No. 91 Elev. 458.15 BM 6 RR Spike in JP SW Corner of Sabine & Valley View Elev. 473.96

THE EXISTENCE AND LOCATION OF ALL UTILITIES SHALL BE VERIFIED BY THE CONTRACTOR

PLAN SCALE: 1" = 50'

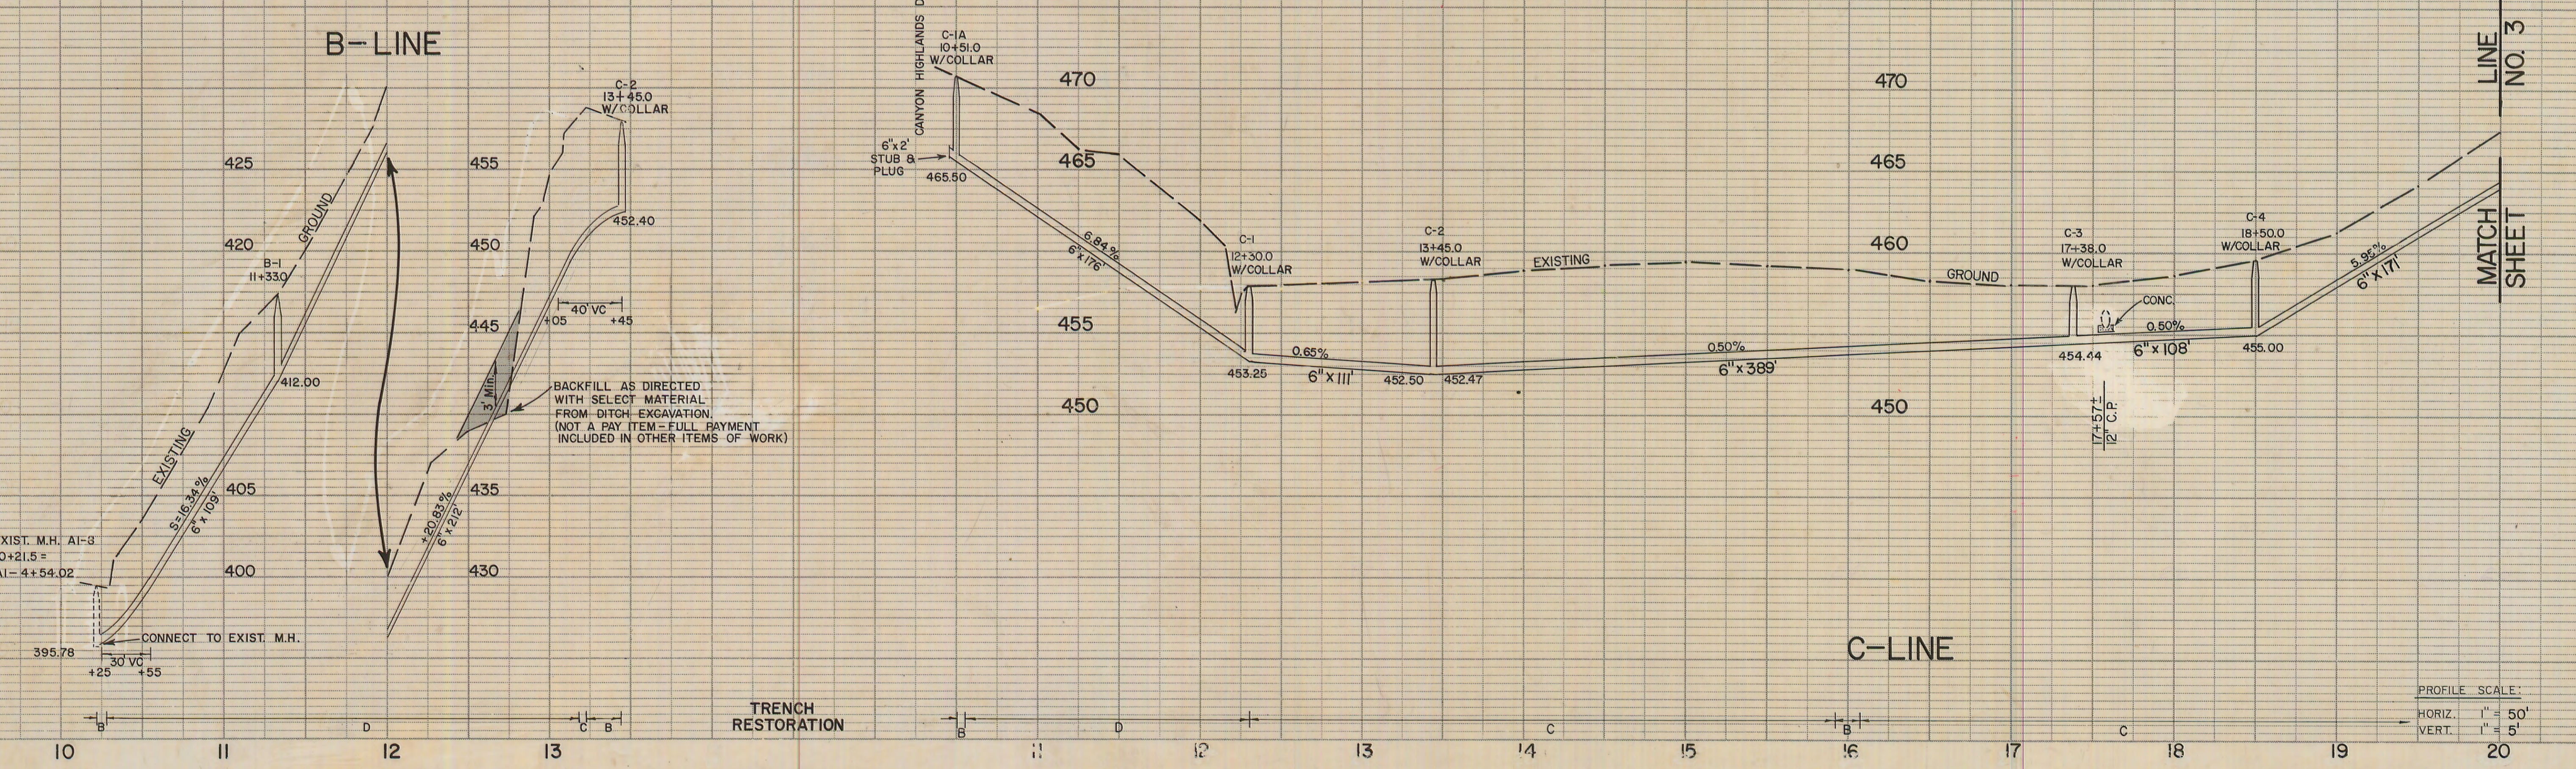


PROFILE SCALE: HORIZ. 1" = 50' VERT. 1" = 5'

COOK ASSOCIATES
ENGINEERING CONSULTANTS
OROVILLE CALIFORNIA

B-LINE & C-LINE

SEWER LINE EXTENSION
WITHIN THE
CITY OF OROVILLE
BUTTE COUNTY, CALIFORNIA

DESIGNED: J.G. DATE: APRIL 72
DRAWN: J.G. - D.K. DATE: APRIL 72
CHECKED: R.M. DATE: JULY 72
APPROVED: *djc* DATE: 2-23-73

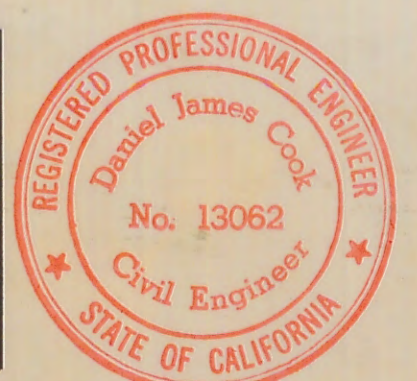

DATE: MARCH 1973
SHEET NO. 2
OF 5 SHEETS