



ORO-DAM

BOULEVARD


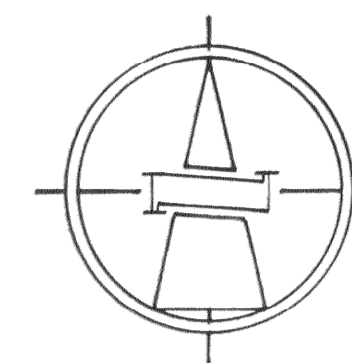


SCALE 1"=50'

William S. Harelson  
WILLIAM S. HARELSON  
DIRECTOR OF PUBLIC WORKS  
CITY OF OROVILLE

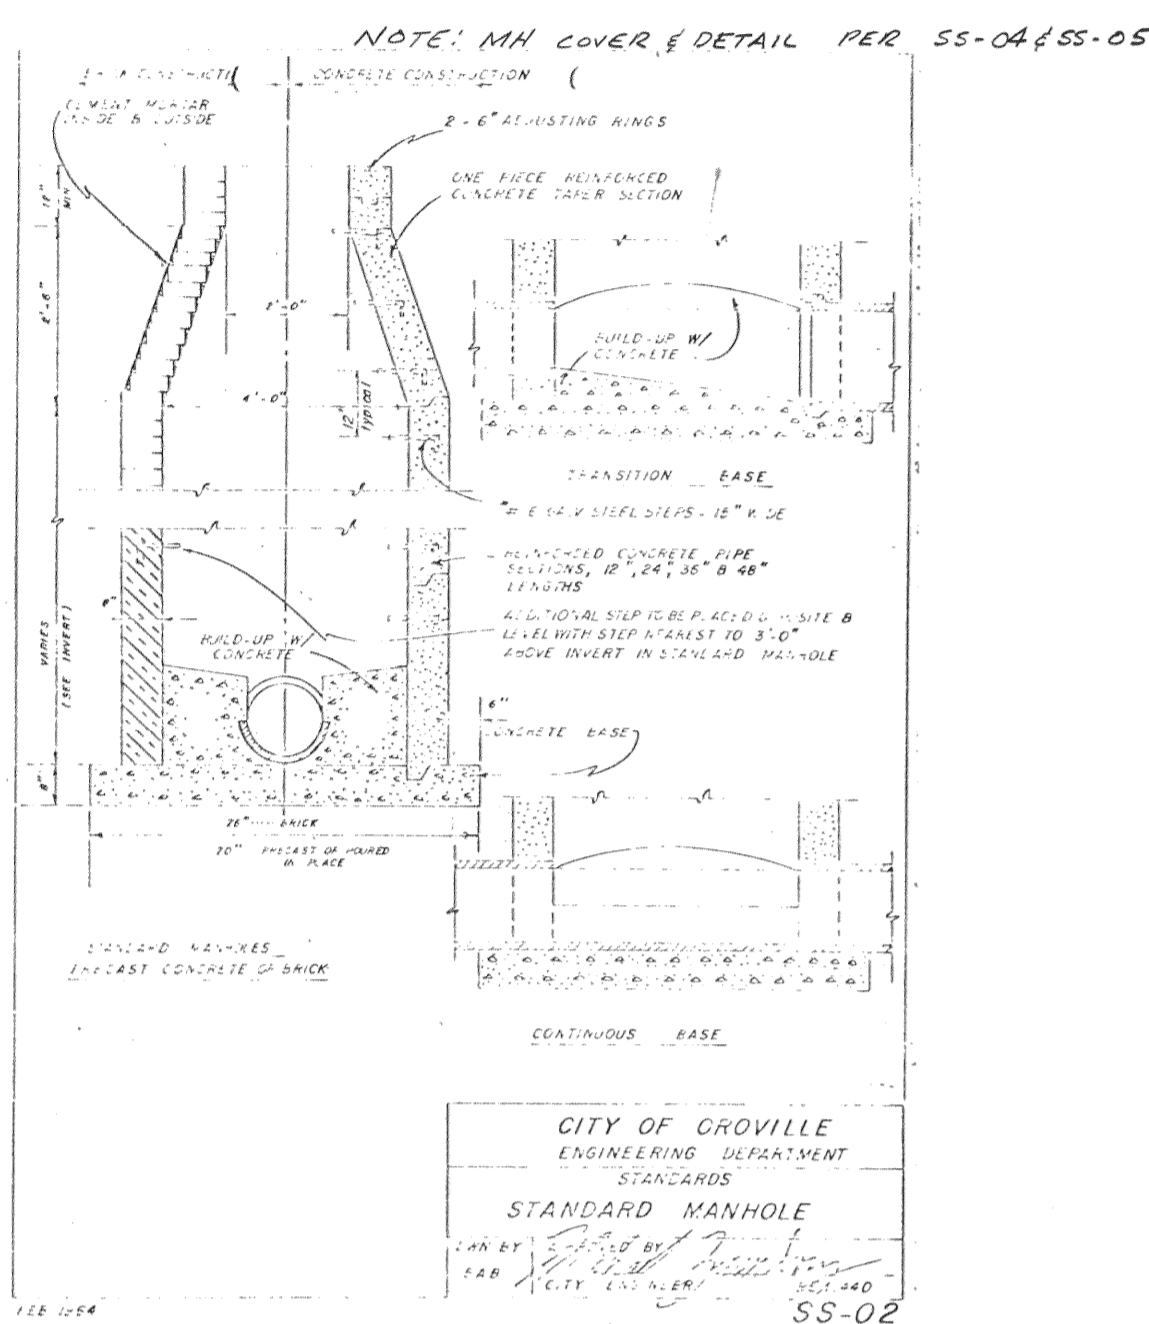

FEATHER RIVER BOULEVARD

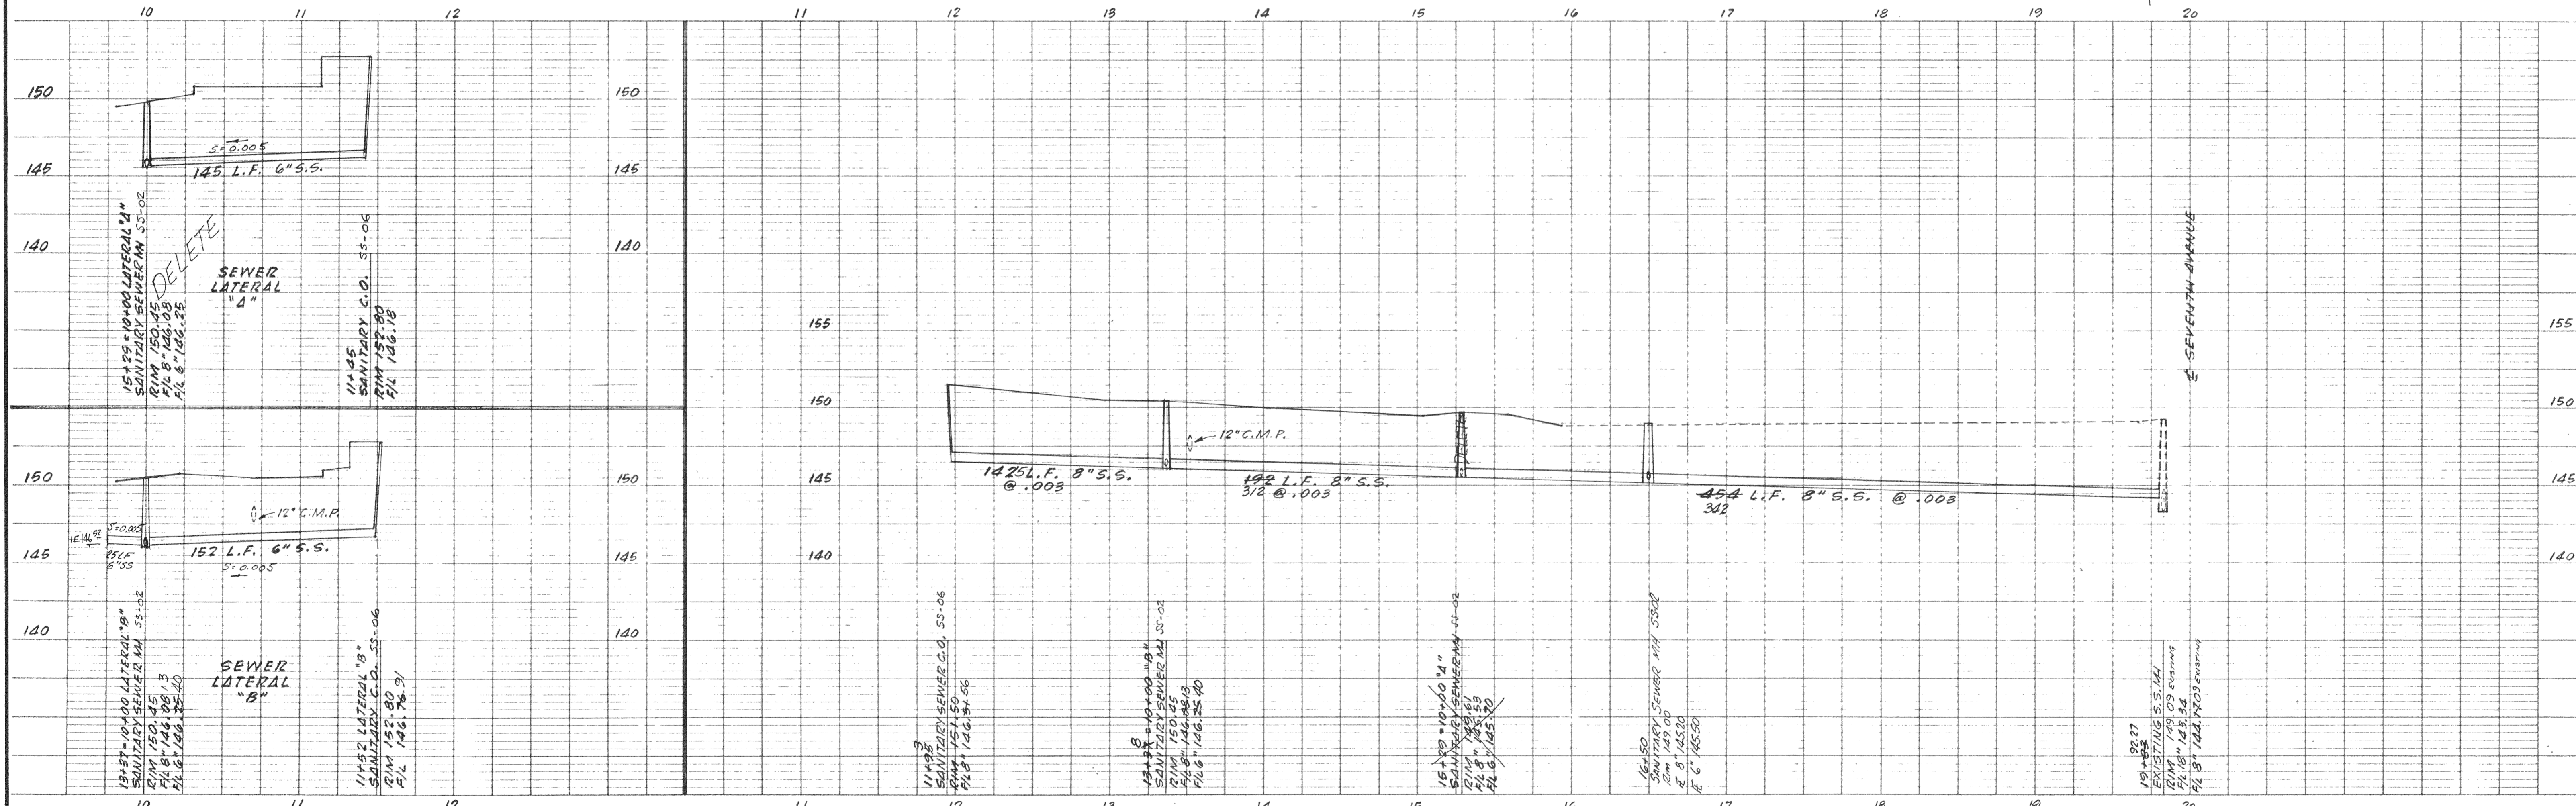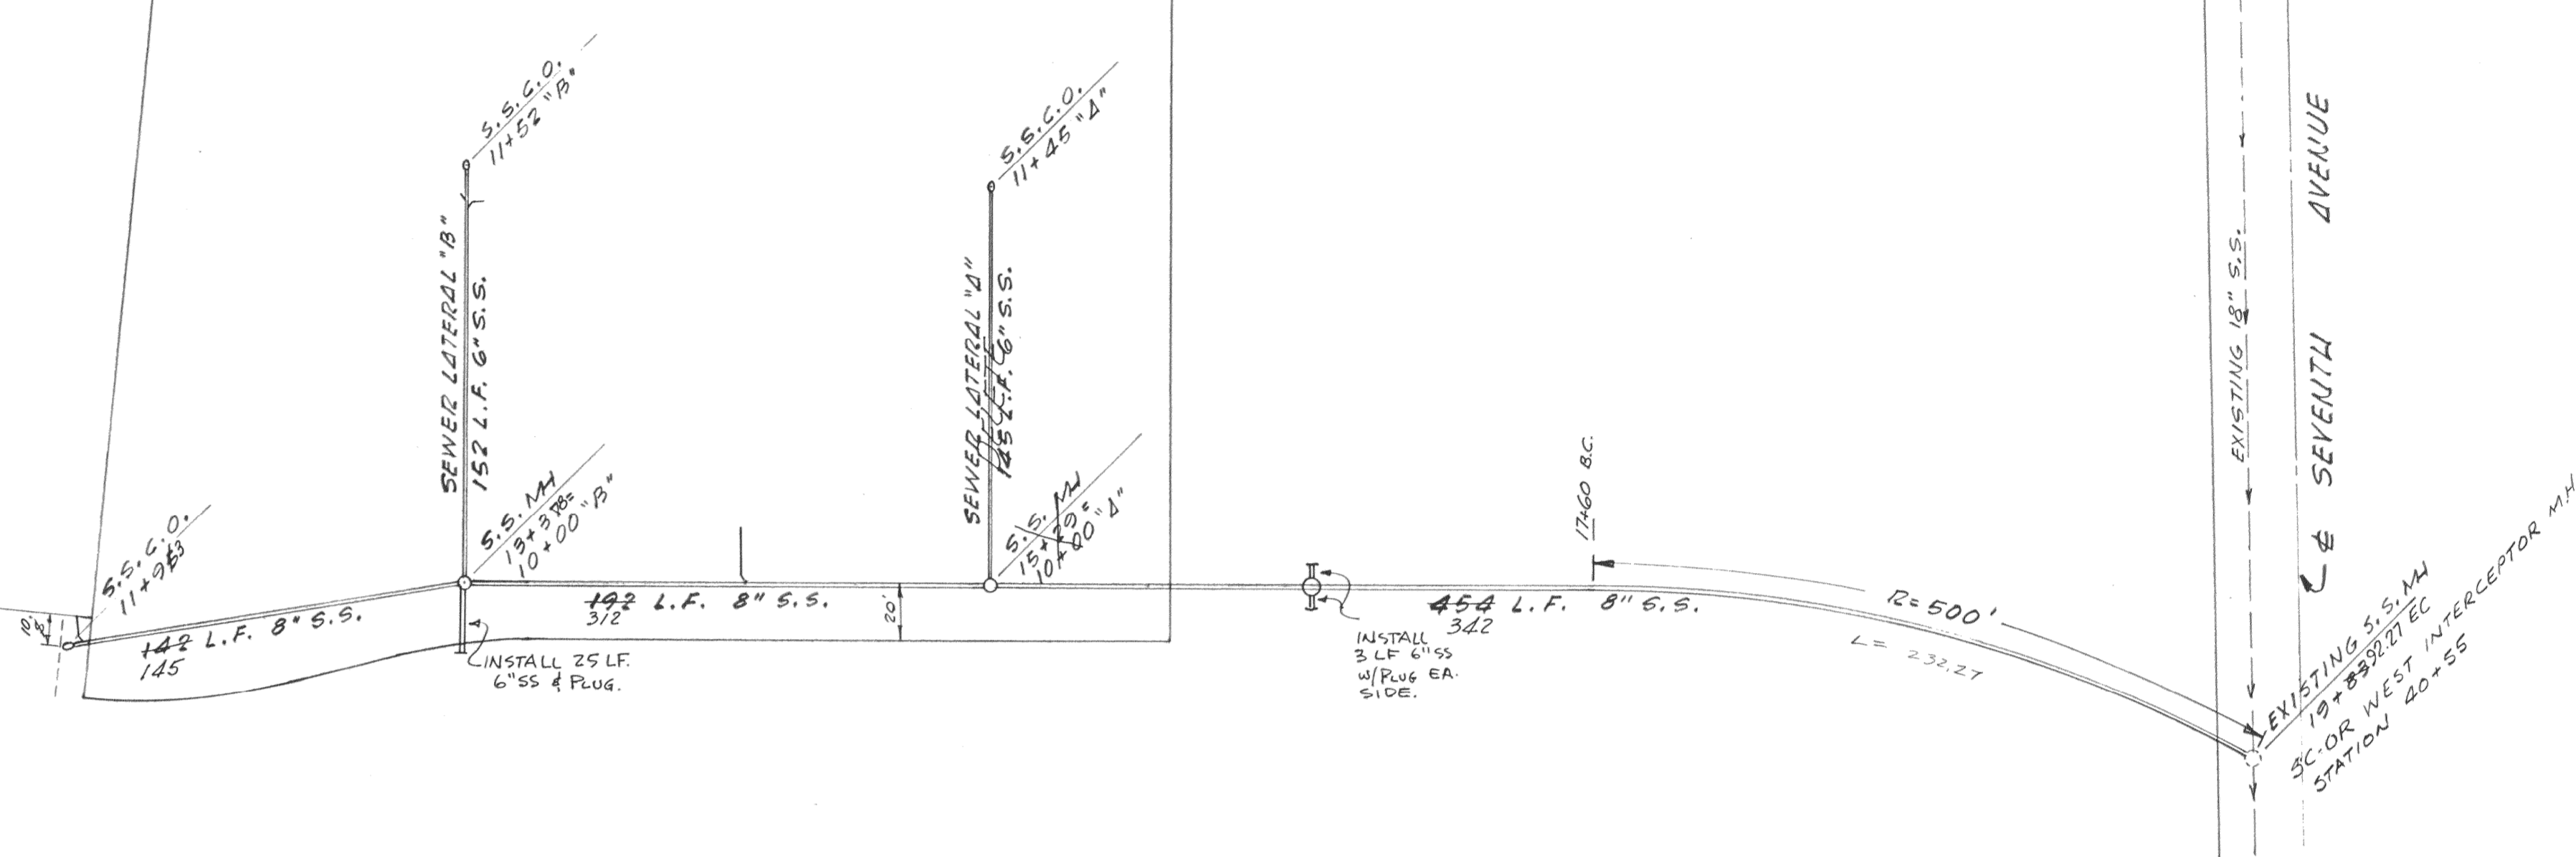

3/27/78 1 DELETE LAT 'A' DATE NR REVISION BY APP'D			FIELD BOOK ELEVATION DATUM U.S.C.S. BM IN ISLAND AT INTERSECTION OF ORO-DAM AND FEATHER RIVER ALVD'S ELEV 157.78 CITY OF OROVILLE DATUM.	DRAWN Lane DESIGNED CHECKED D. Priscoll SCALE 1"=50' APPROVED 	GEDDIS BRISCOLL AND ASSOCIATES 	ENGINEERING SURVEYING PLANNING 1638 HUNTOON STREET OROVILLE, CALIF. 95965 (916) 538-2068	SEWER PLAN <b>FEATHER RIVER VILLAGE</b> ORO-DAM BOULEVARD OROVILLE, CALIFORNIA	SHEET <b>2</b> OF <b>2</b> SHEETS JOB NO 77-263
---	--	--	--	---	---	---	--	--

SS286