
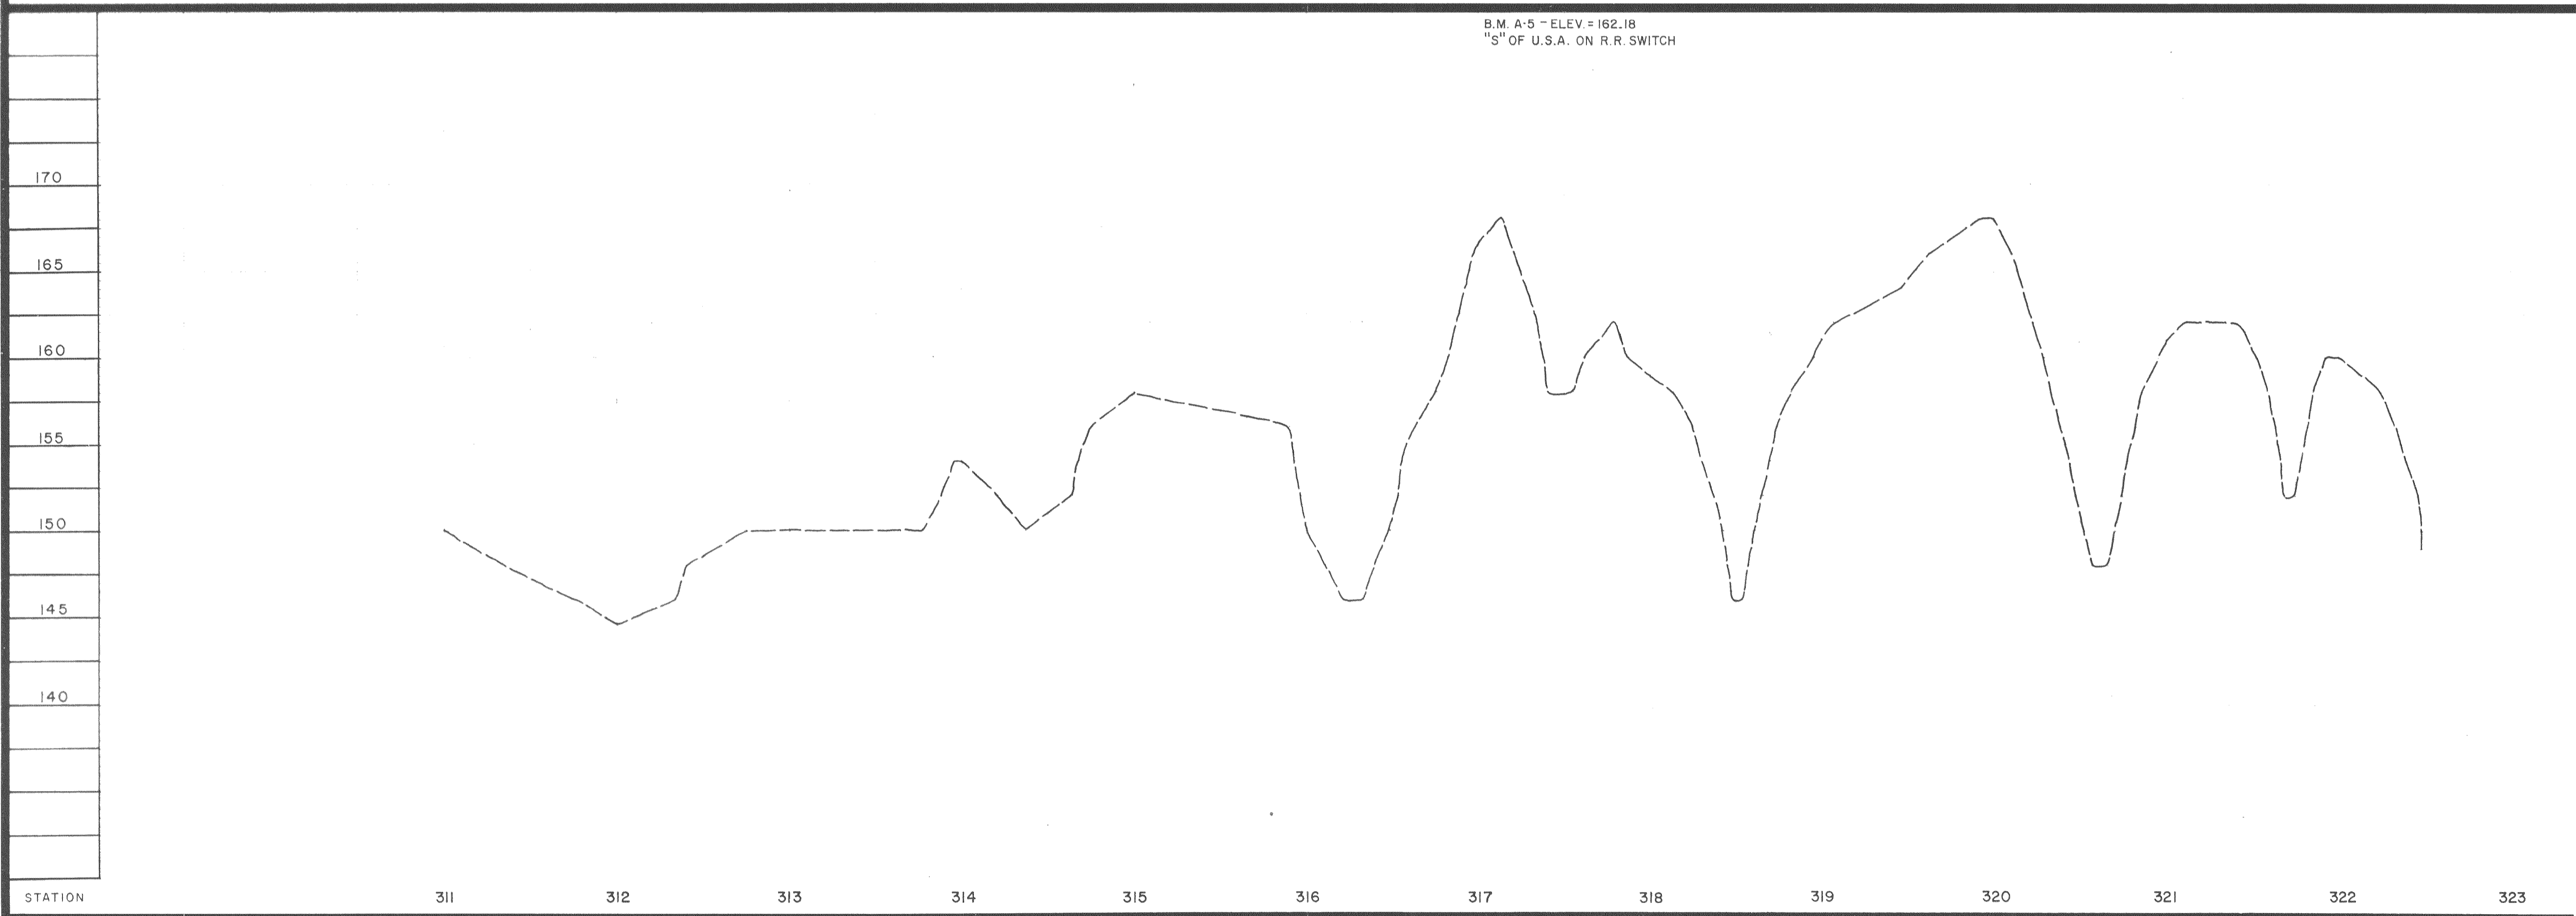
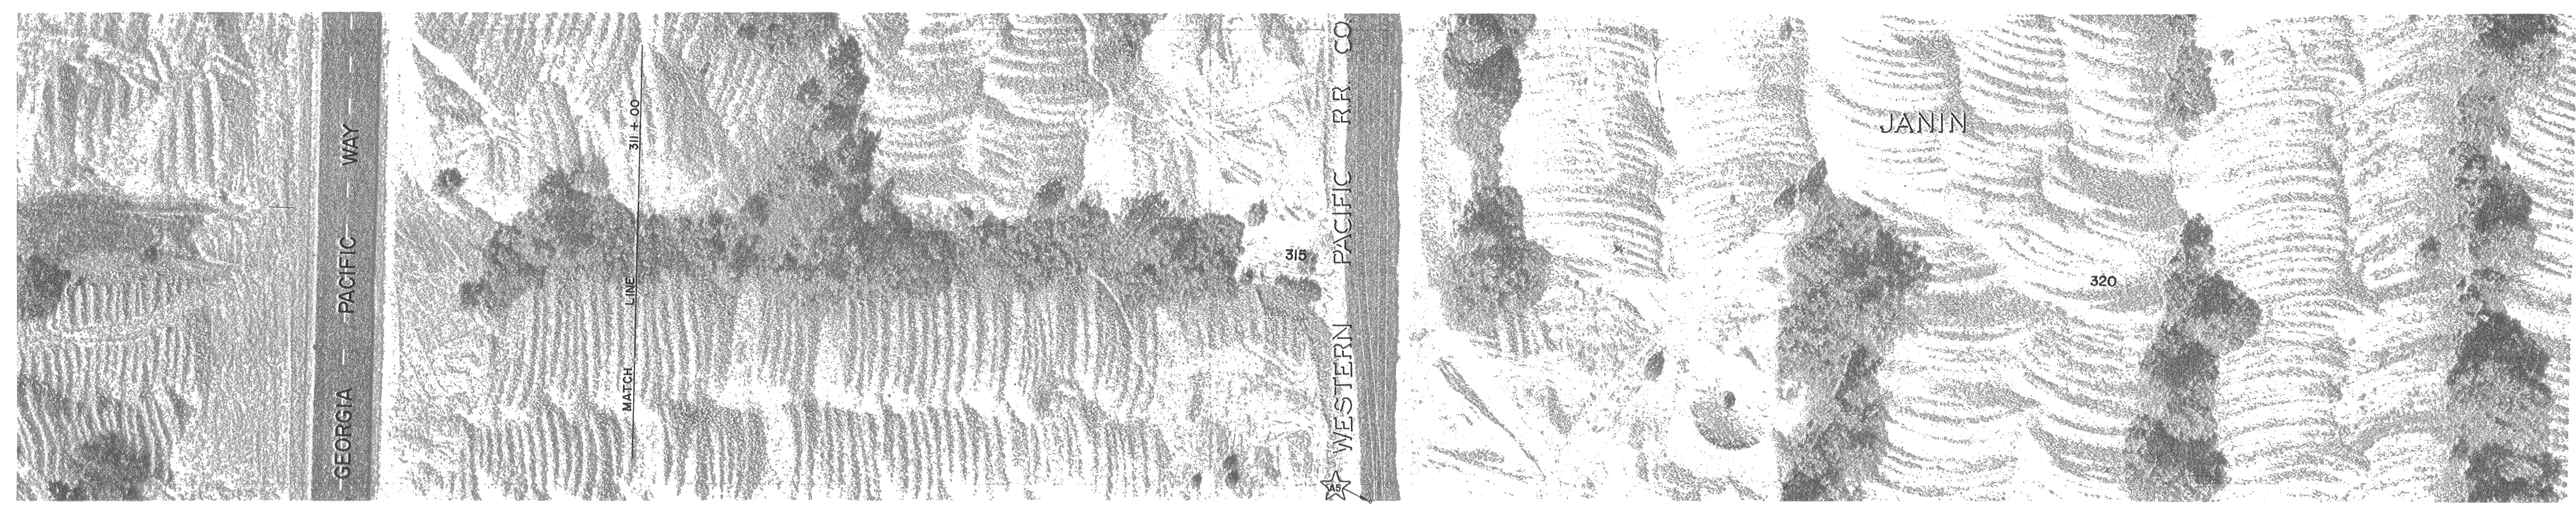


THE EXISTE  
OF ALL UT  
VERIFIED B

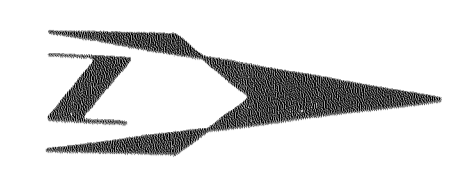

PL  
PE  
HC  
VI

71055

**COOK** ASSOCIATES  
ENGINEERING CONSULTANTS  
OROVILLE CALIFORNIA

# SEWAGE OUTFALL PLAN & PROFILE

7  
of  
7