


PLAN SCALE: 1"=50'

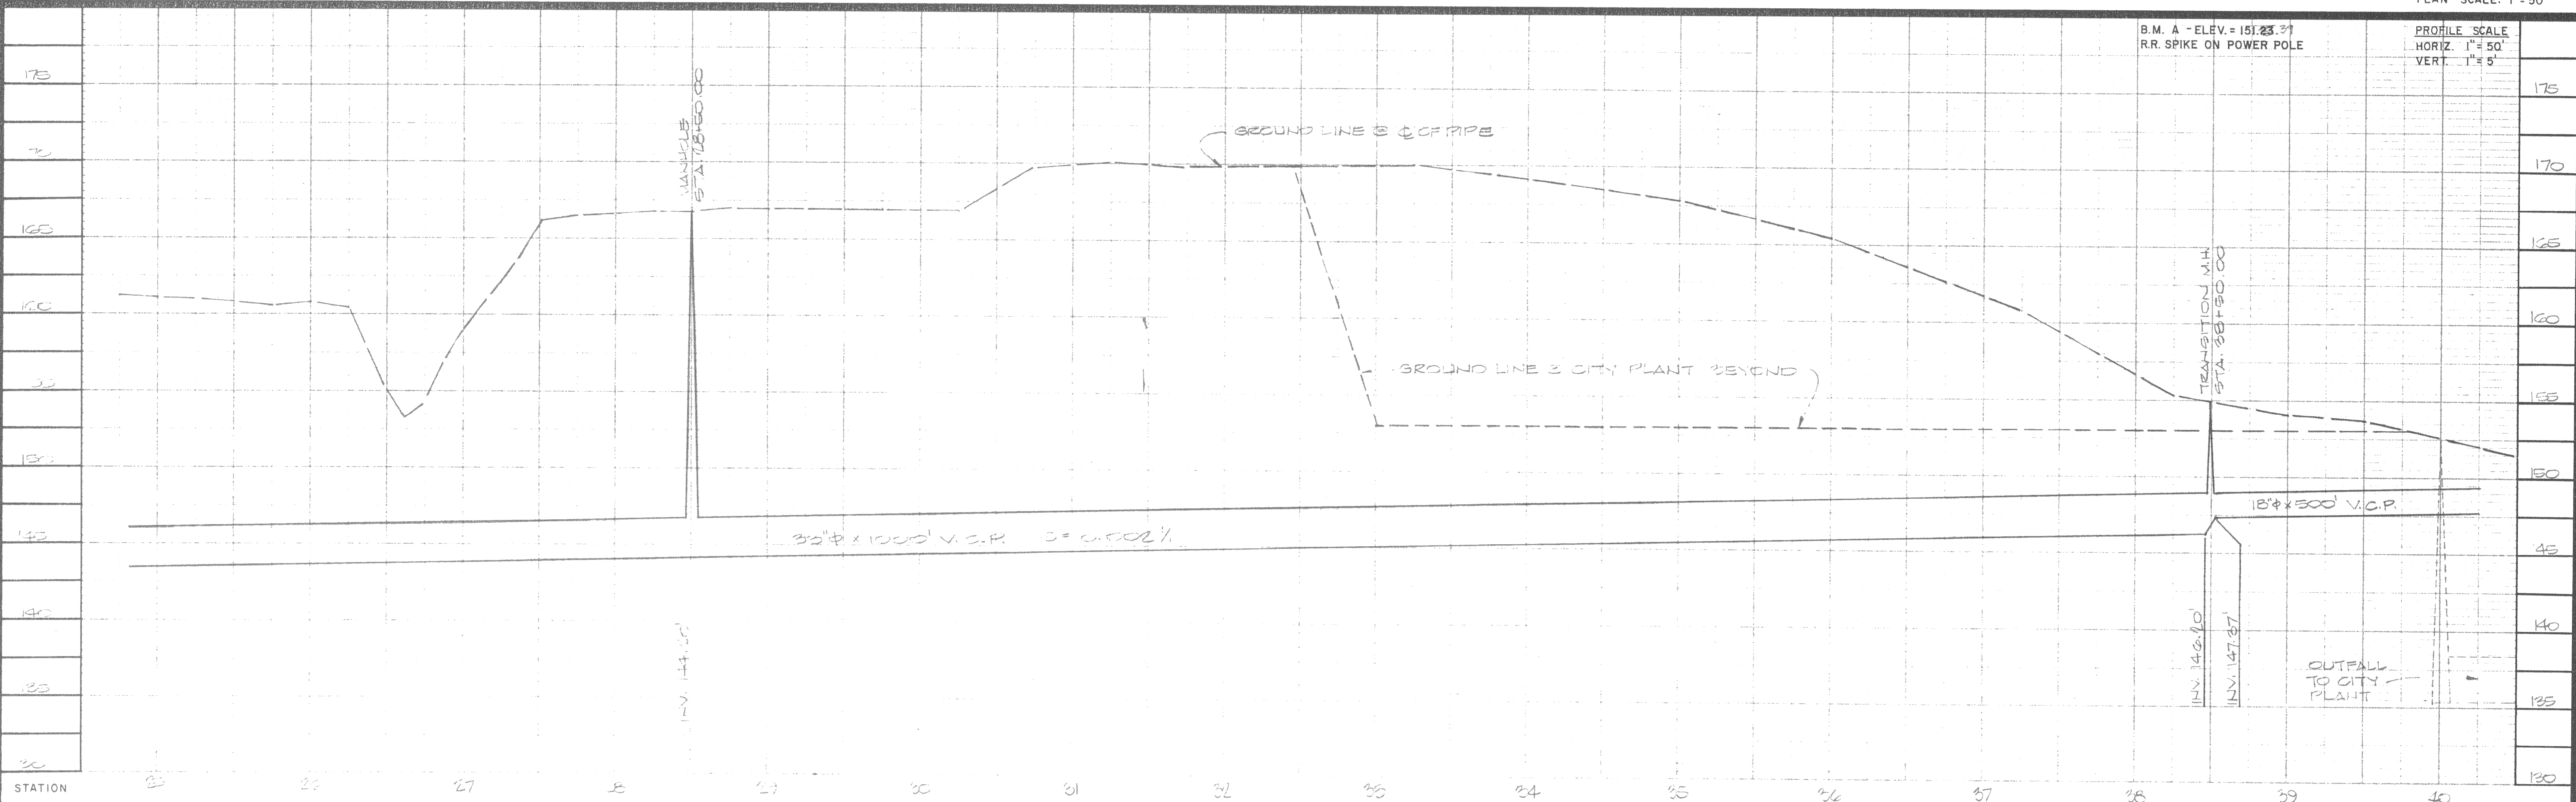

B.M. A - ELEV. = 151.23.71  
R.R. SPIKE ON POWER POLE

PROFILE SCALE  
HORIZ. 1"=50'  
VERT. 1"=5'

71055

**COOK ASSOCIATES**  
ENGINEERING CONSULTANTS  
OROVILLE CALIFORNIA

**GREATER OROVILLE  
REGIONAL SEWERAGE FACILITIES**

**SEWAGE OUTFALL PLAN & PROFILE**

DATE	
SHEET	5
OF	9 SHEETS