

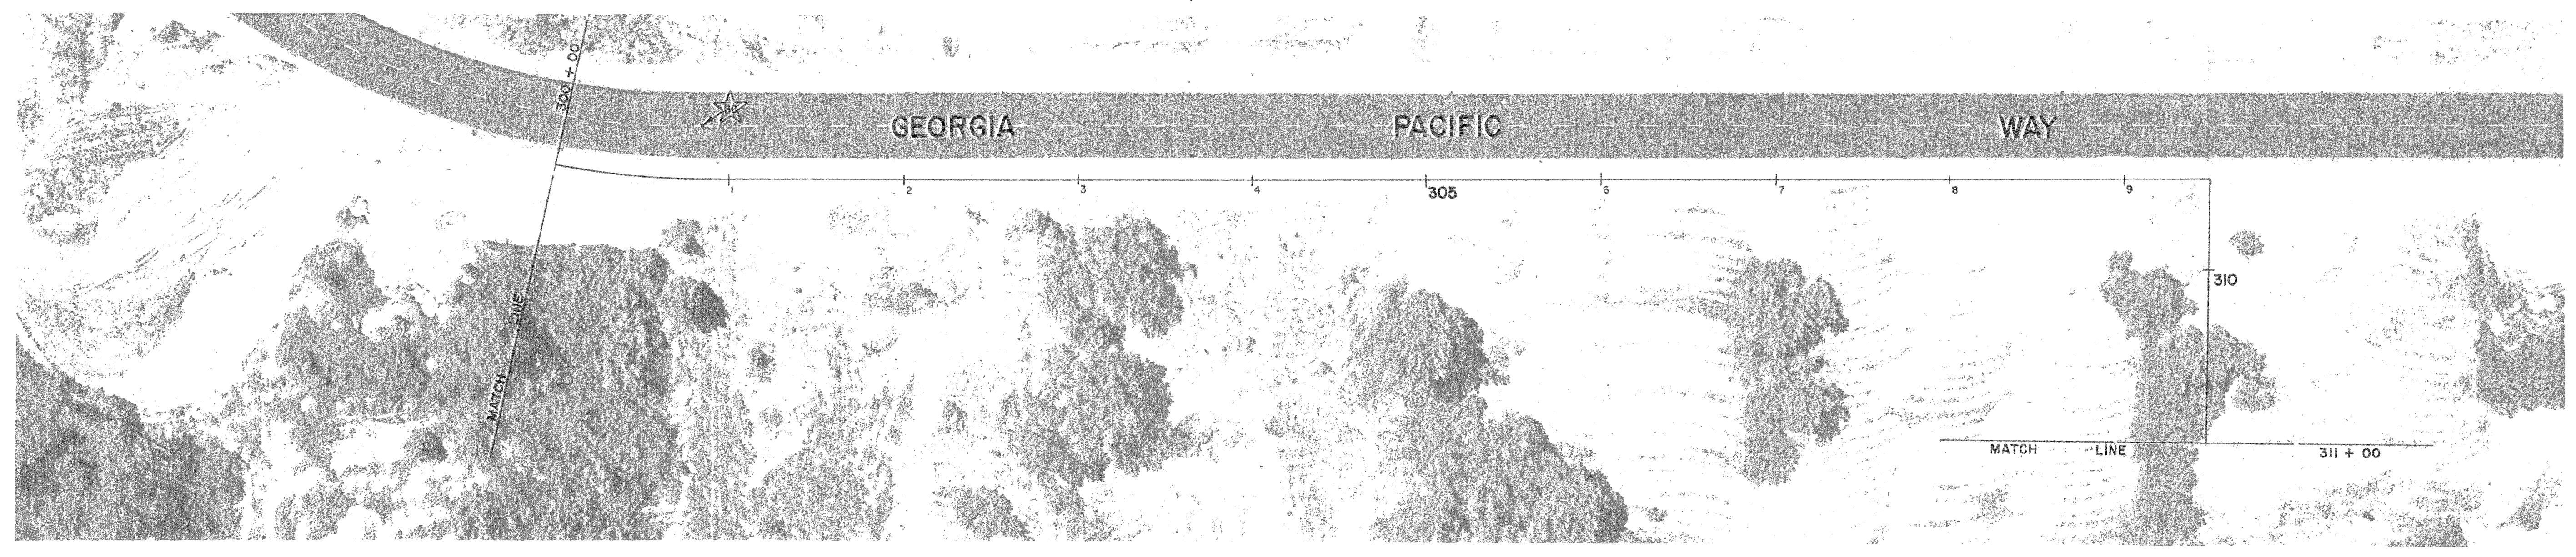


THE EXISTENCE AND LOCATION OF ALL UTILITIES SHALL BE VERIFIED BY THE CONTRACTOR.

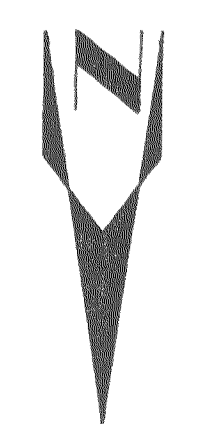

PLAN SCALE: 1" = 50'

PROFILE SCALE  
HORIZ. 1" = 50'  
VERT. 1" = 5'

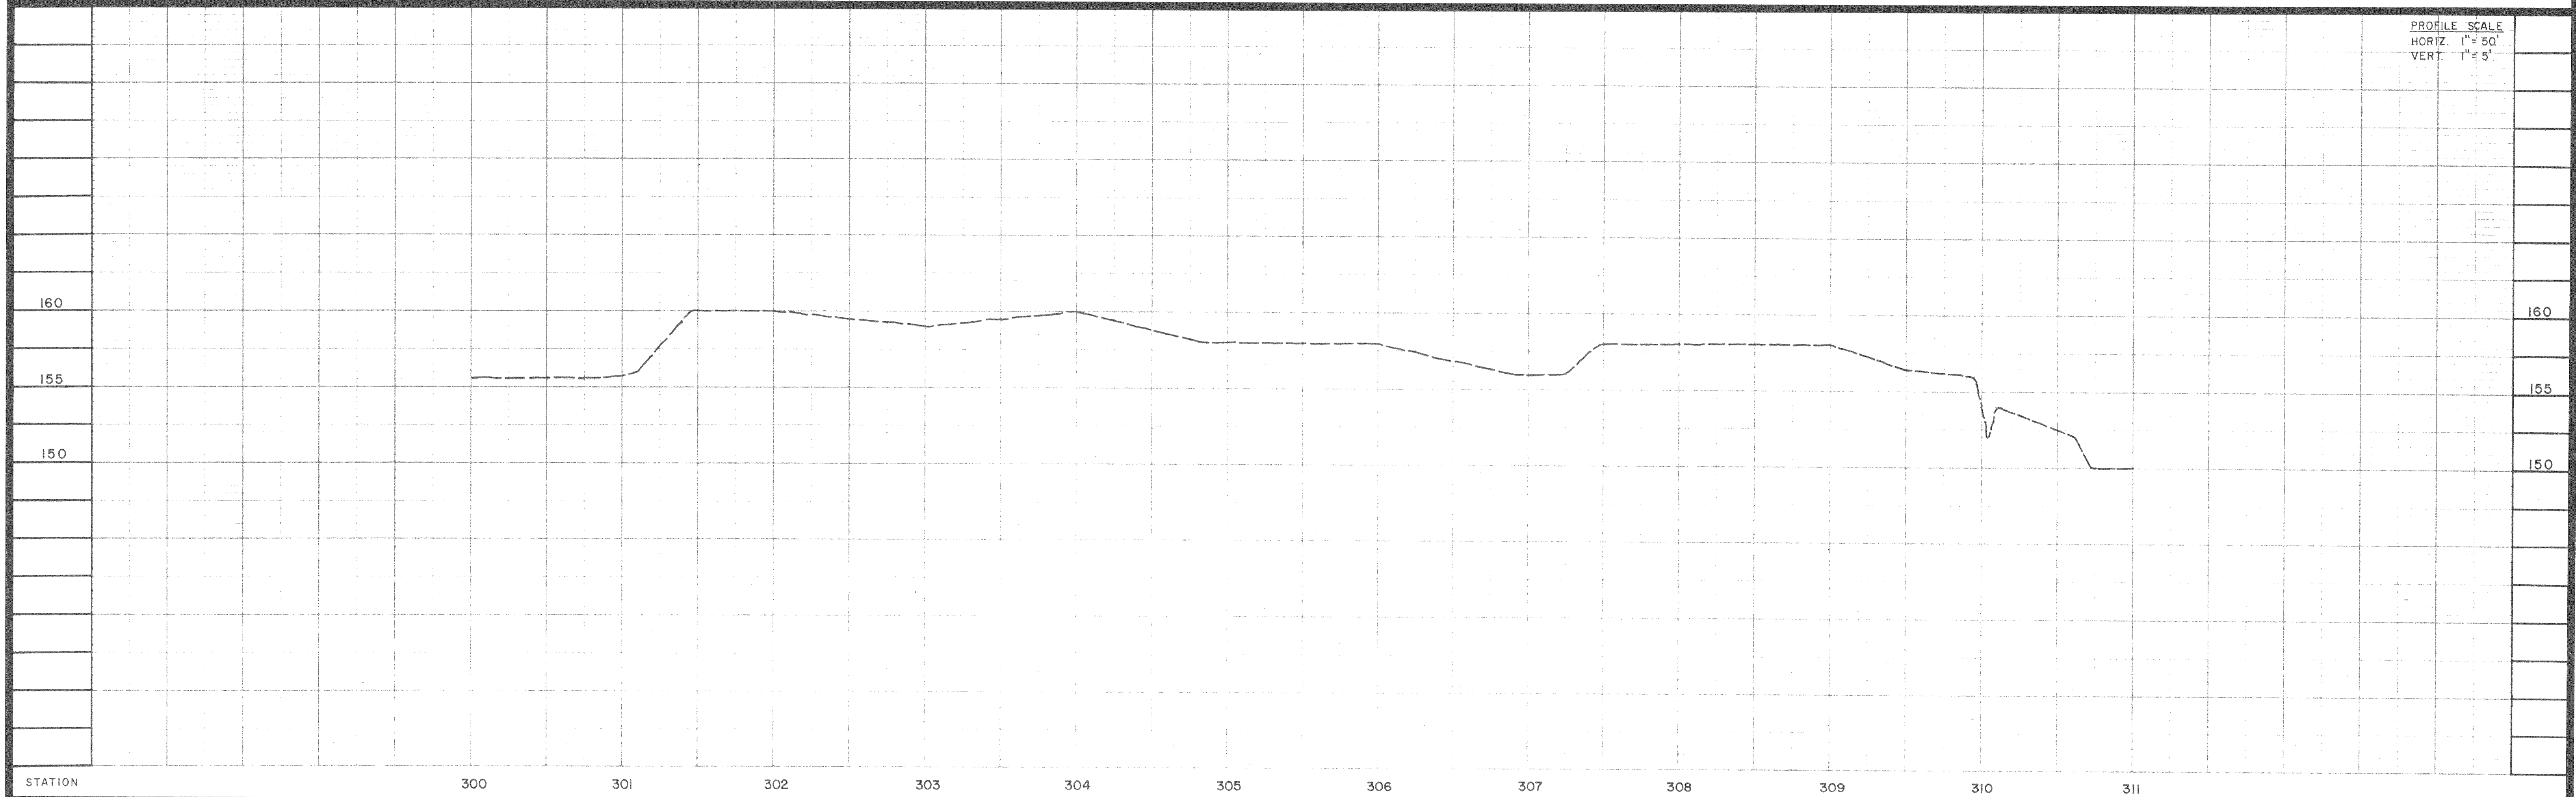

71055

**COOK ASSOCIATES**  
ENGINEERING CONSULTANTS  
OROVILLE CALIFORNIA

**GREATER OROVILLE  
REGIONAL SEWERAGE FACILITIES**

**SEWAGE OUTFALL PLAN & PROFILE**

DATE \_\_\_\_\_  
SHEET 2  
OF 9 SHEETS