


SCALE 1"=20'

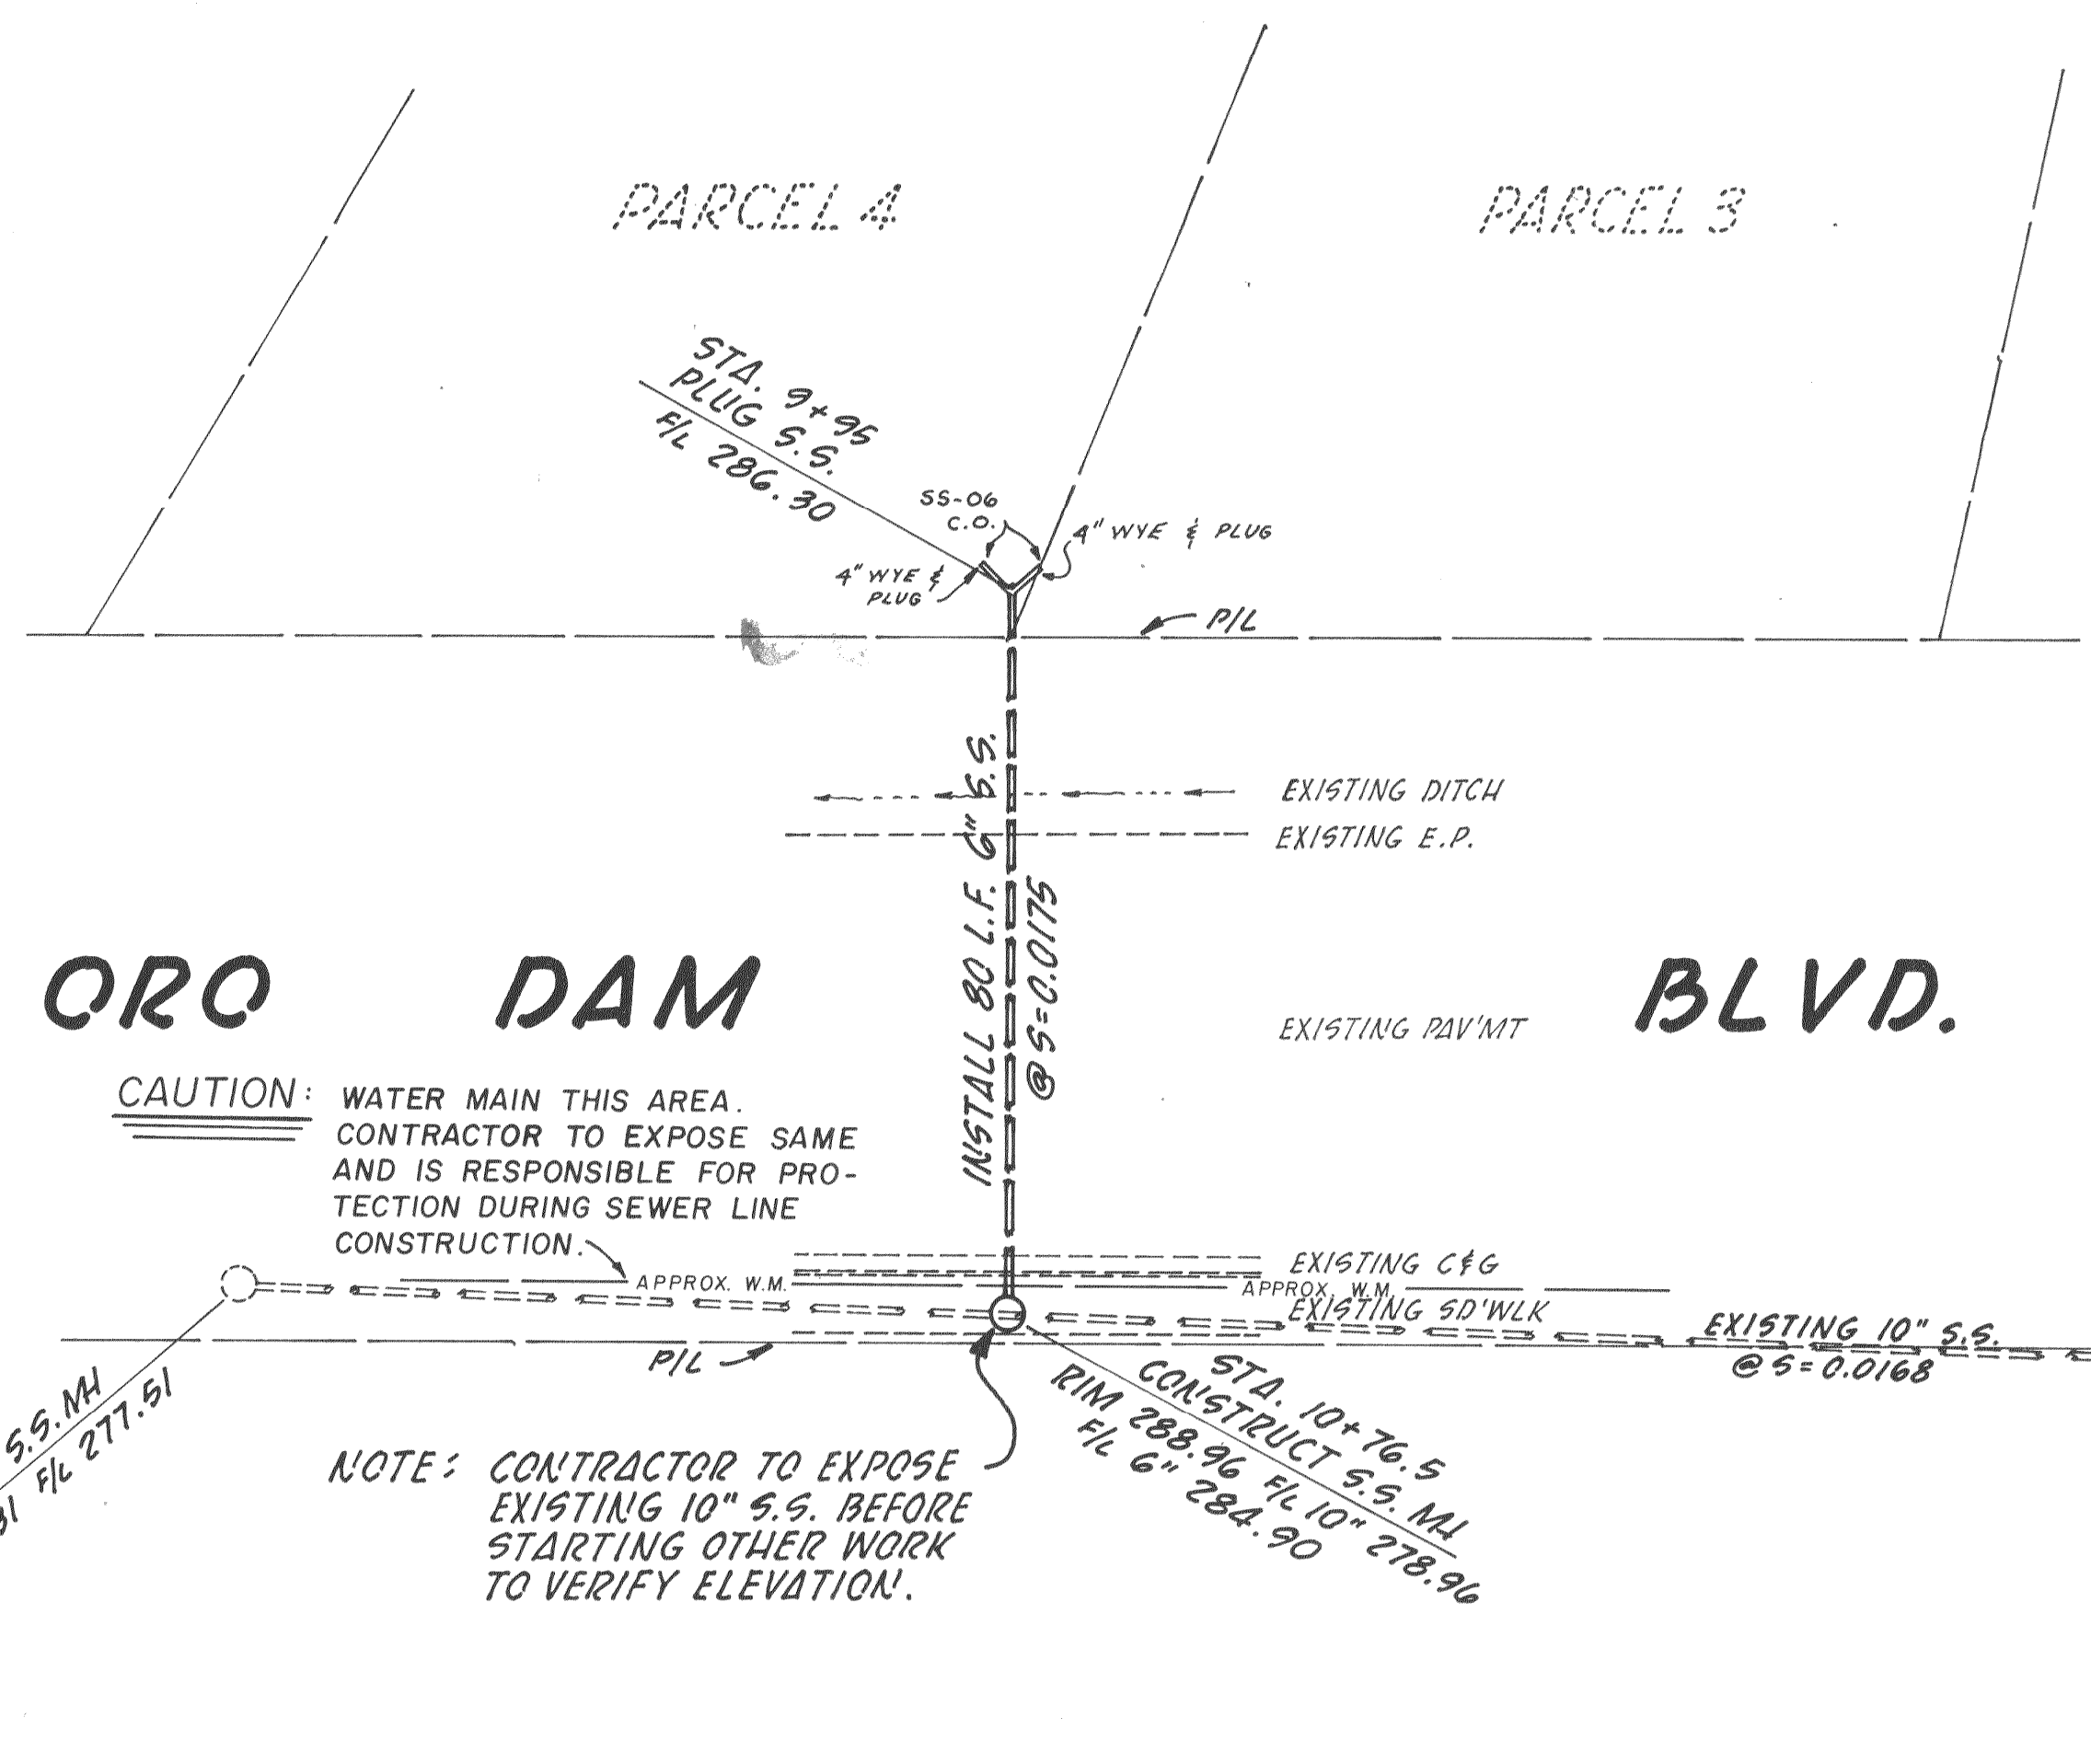


NOTE: ALL CONSTRUCTION SHALL CONFORM TO THE STANDARDS AND SPECIFICATIONS OF THE CITY OF OROVILLE.

- SS-03
- SS-05
- SS-06


ORO DAM

CAUTION: WATER MAIN THIS AREA. CONTRACTOR TO EXPOSE SAME AND IS RESPONSIBLE FOR PROTECTION DURING SEWER LINE CONSTRUCTION.

NOTE: CONTRACTOR TO EXPOSE EXISTING 10" S.S. BEFORE STARTING OTHER WORK TO VERIFY ELEVATION.

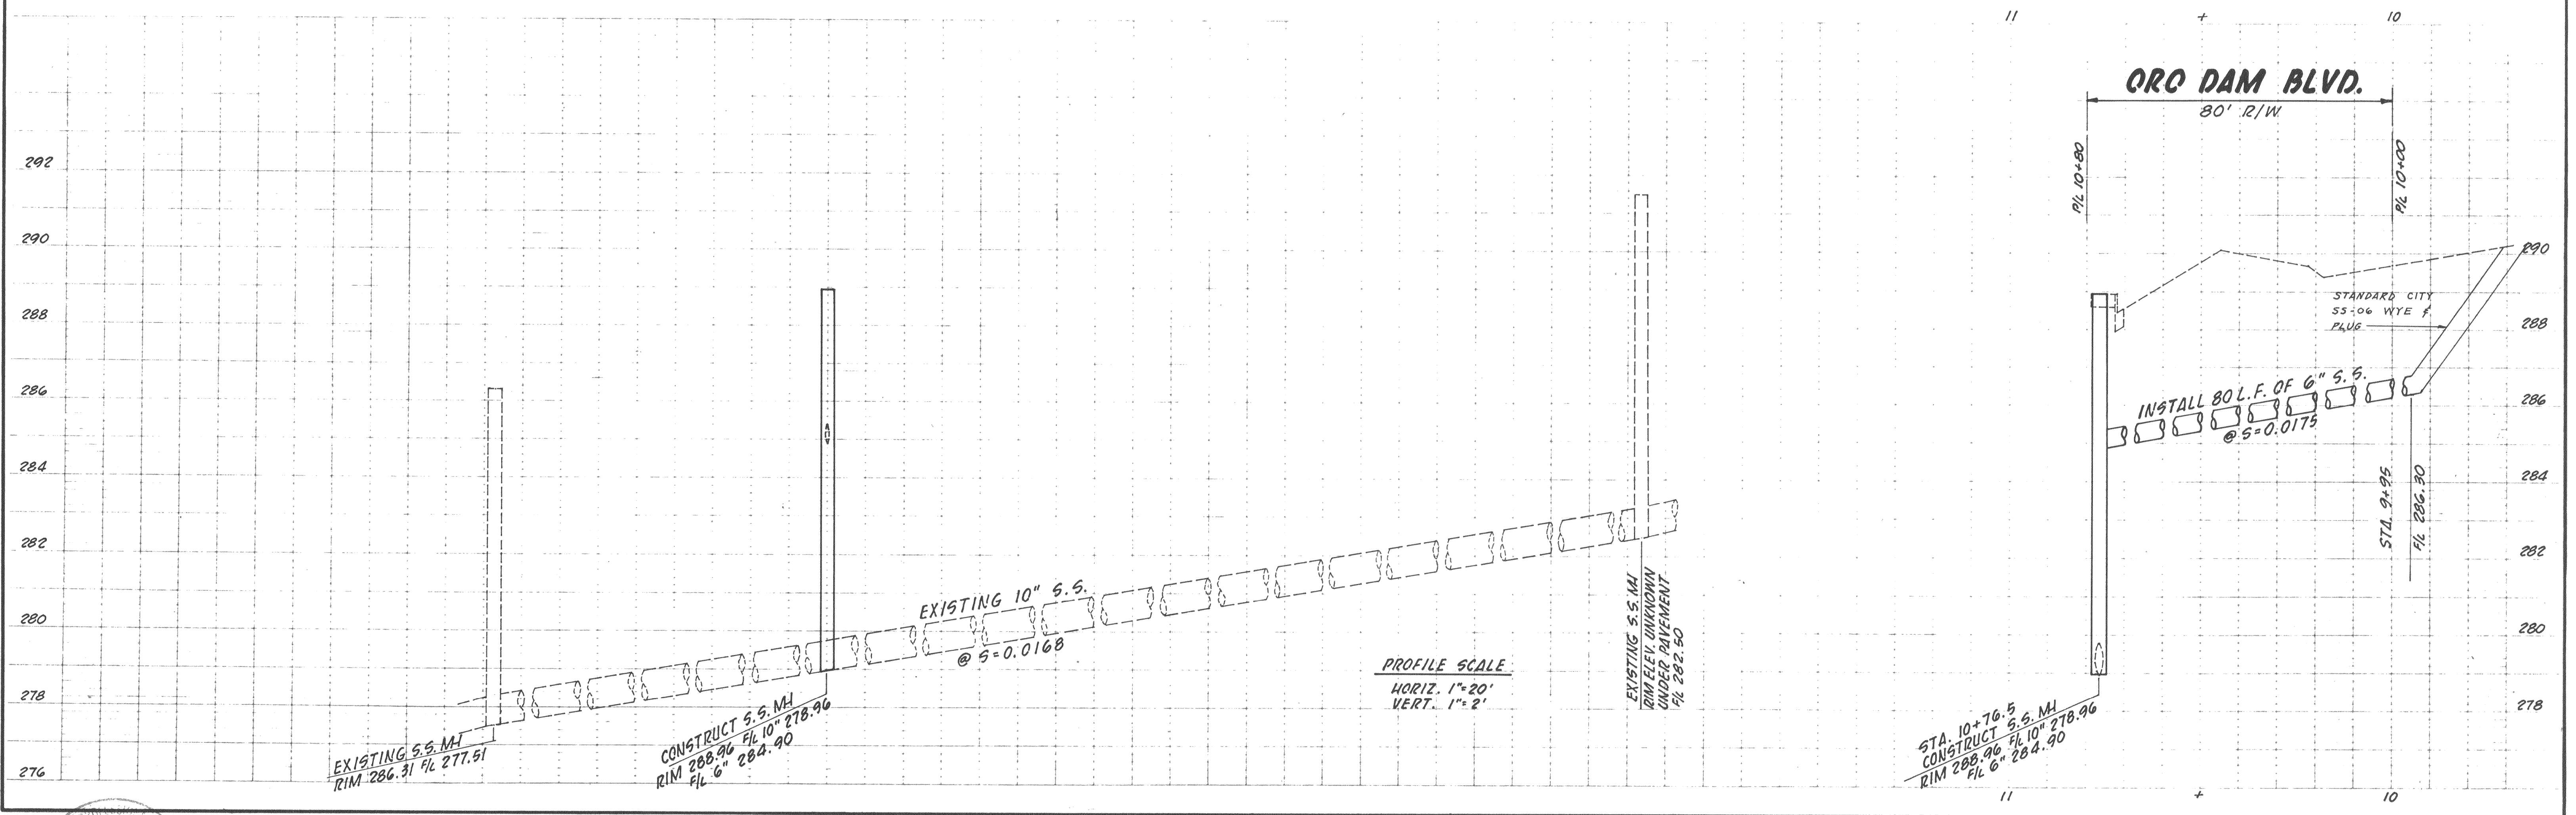

ORO DAM BLVD.

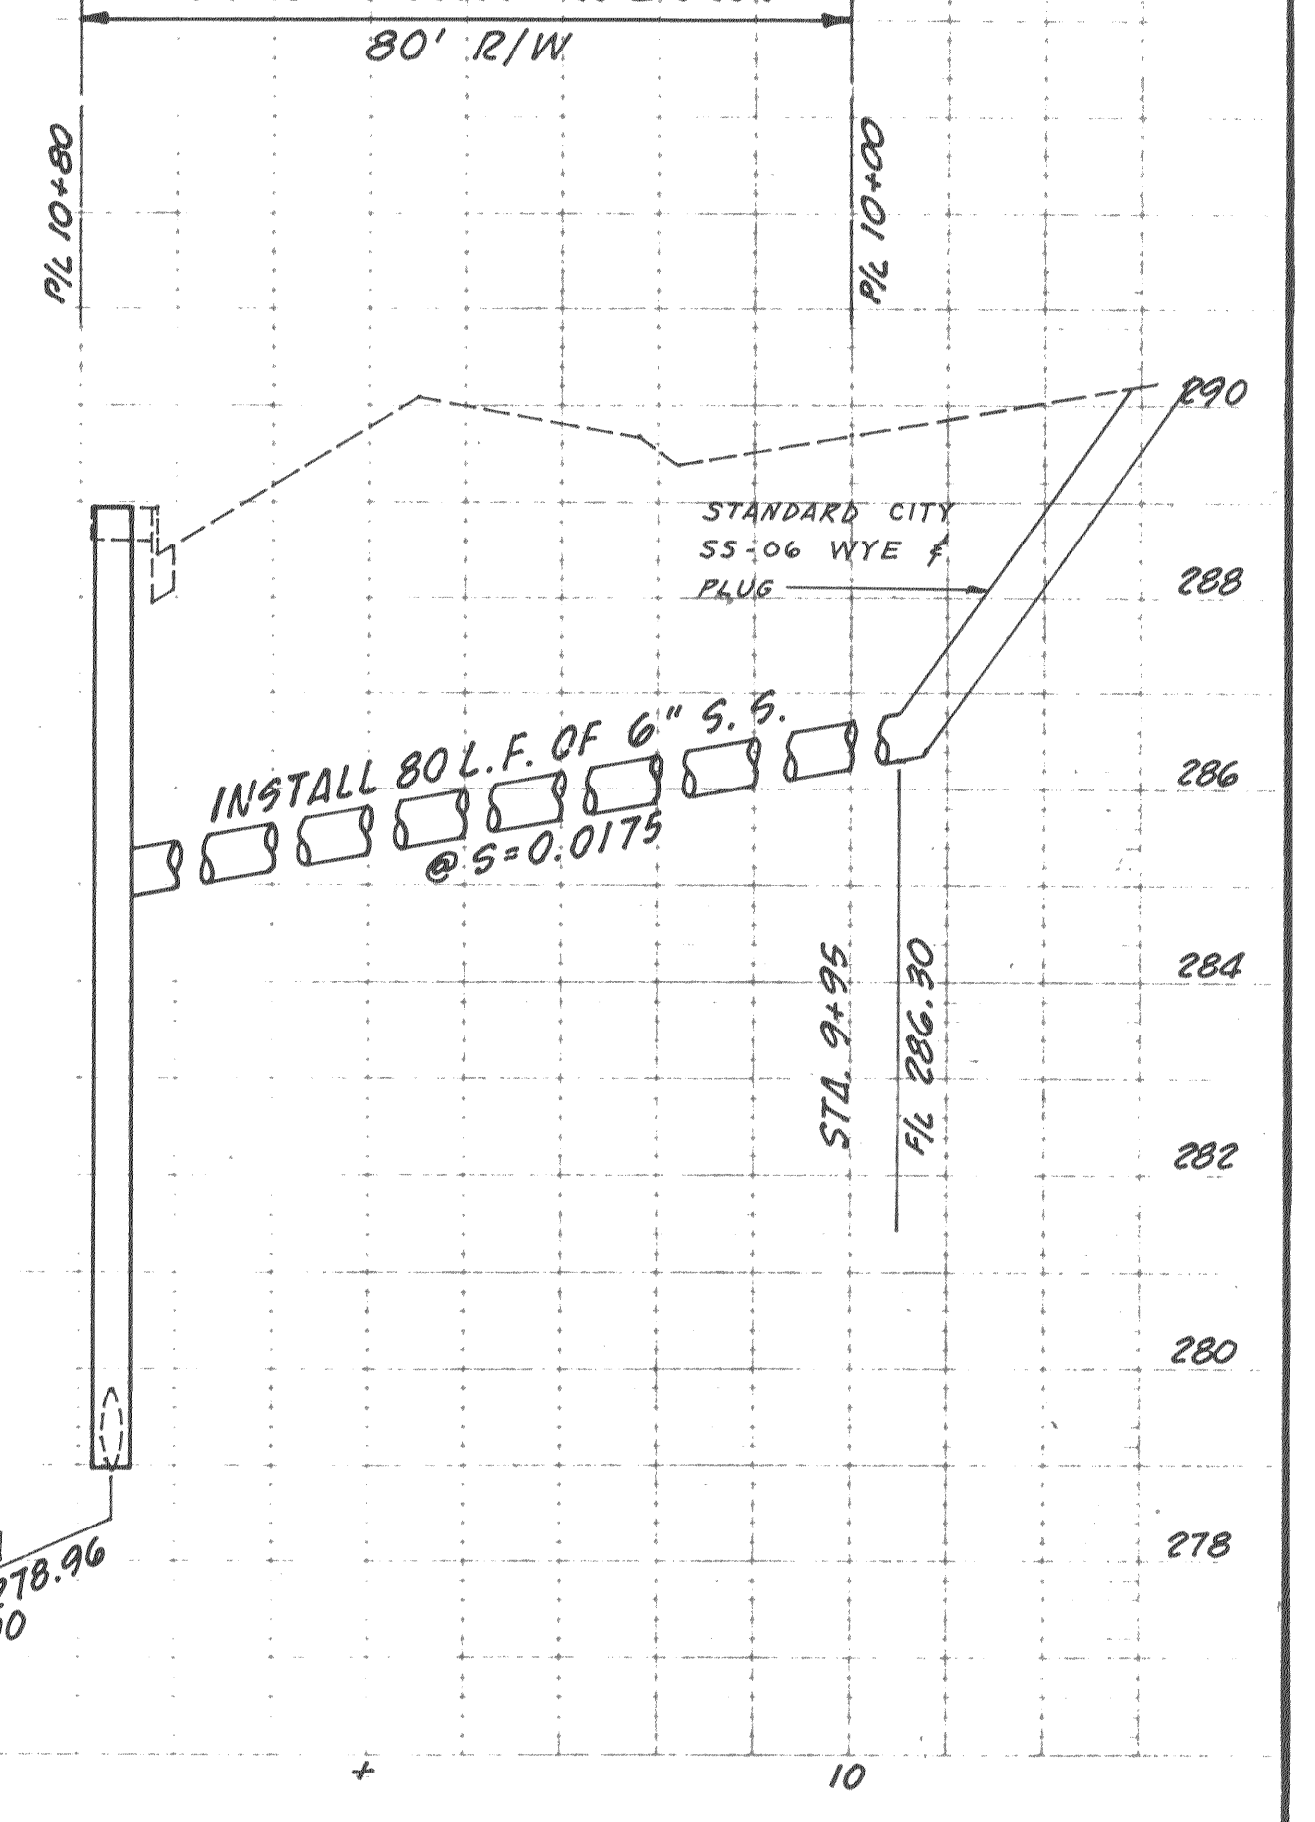

Stephen ...
3-1-79

DATE	NO.	REVISION	BY	APP'D.

FIELD BOOK
ELEVATION DATUM
CITY B.M. #80 @ J.P.
#538
ELEV 299.13

DRAWN
LANE ALDRICH
DESIGNED
CHECKED
R. GRAVES
SCALE
AS SHOWN

APPROVED
William S. ...
DATE
3-2-79

Ron Graves & Associates
SURVEYING
PARCEL MAPS
PUBLIC REPORTS
P.O. BOX 1676
OROVILLE, CA. 95965
PHONE 934-1911

SANITARY SEWER PLANS
FOR PAT JAFFUEL
ORO DAM BLVD.
OROVILLE, CALIFORNIA.

SHEET
1 OF 1
SHEETS
JOB NO. 78-226