


← E ORO DAM BLVD.

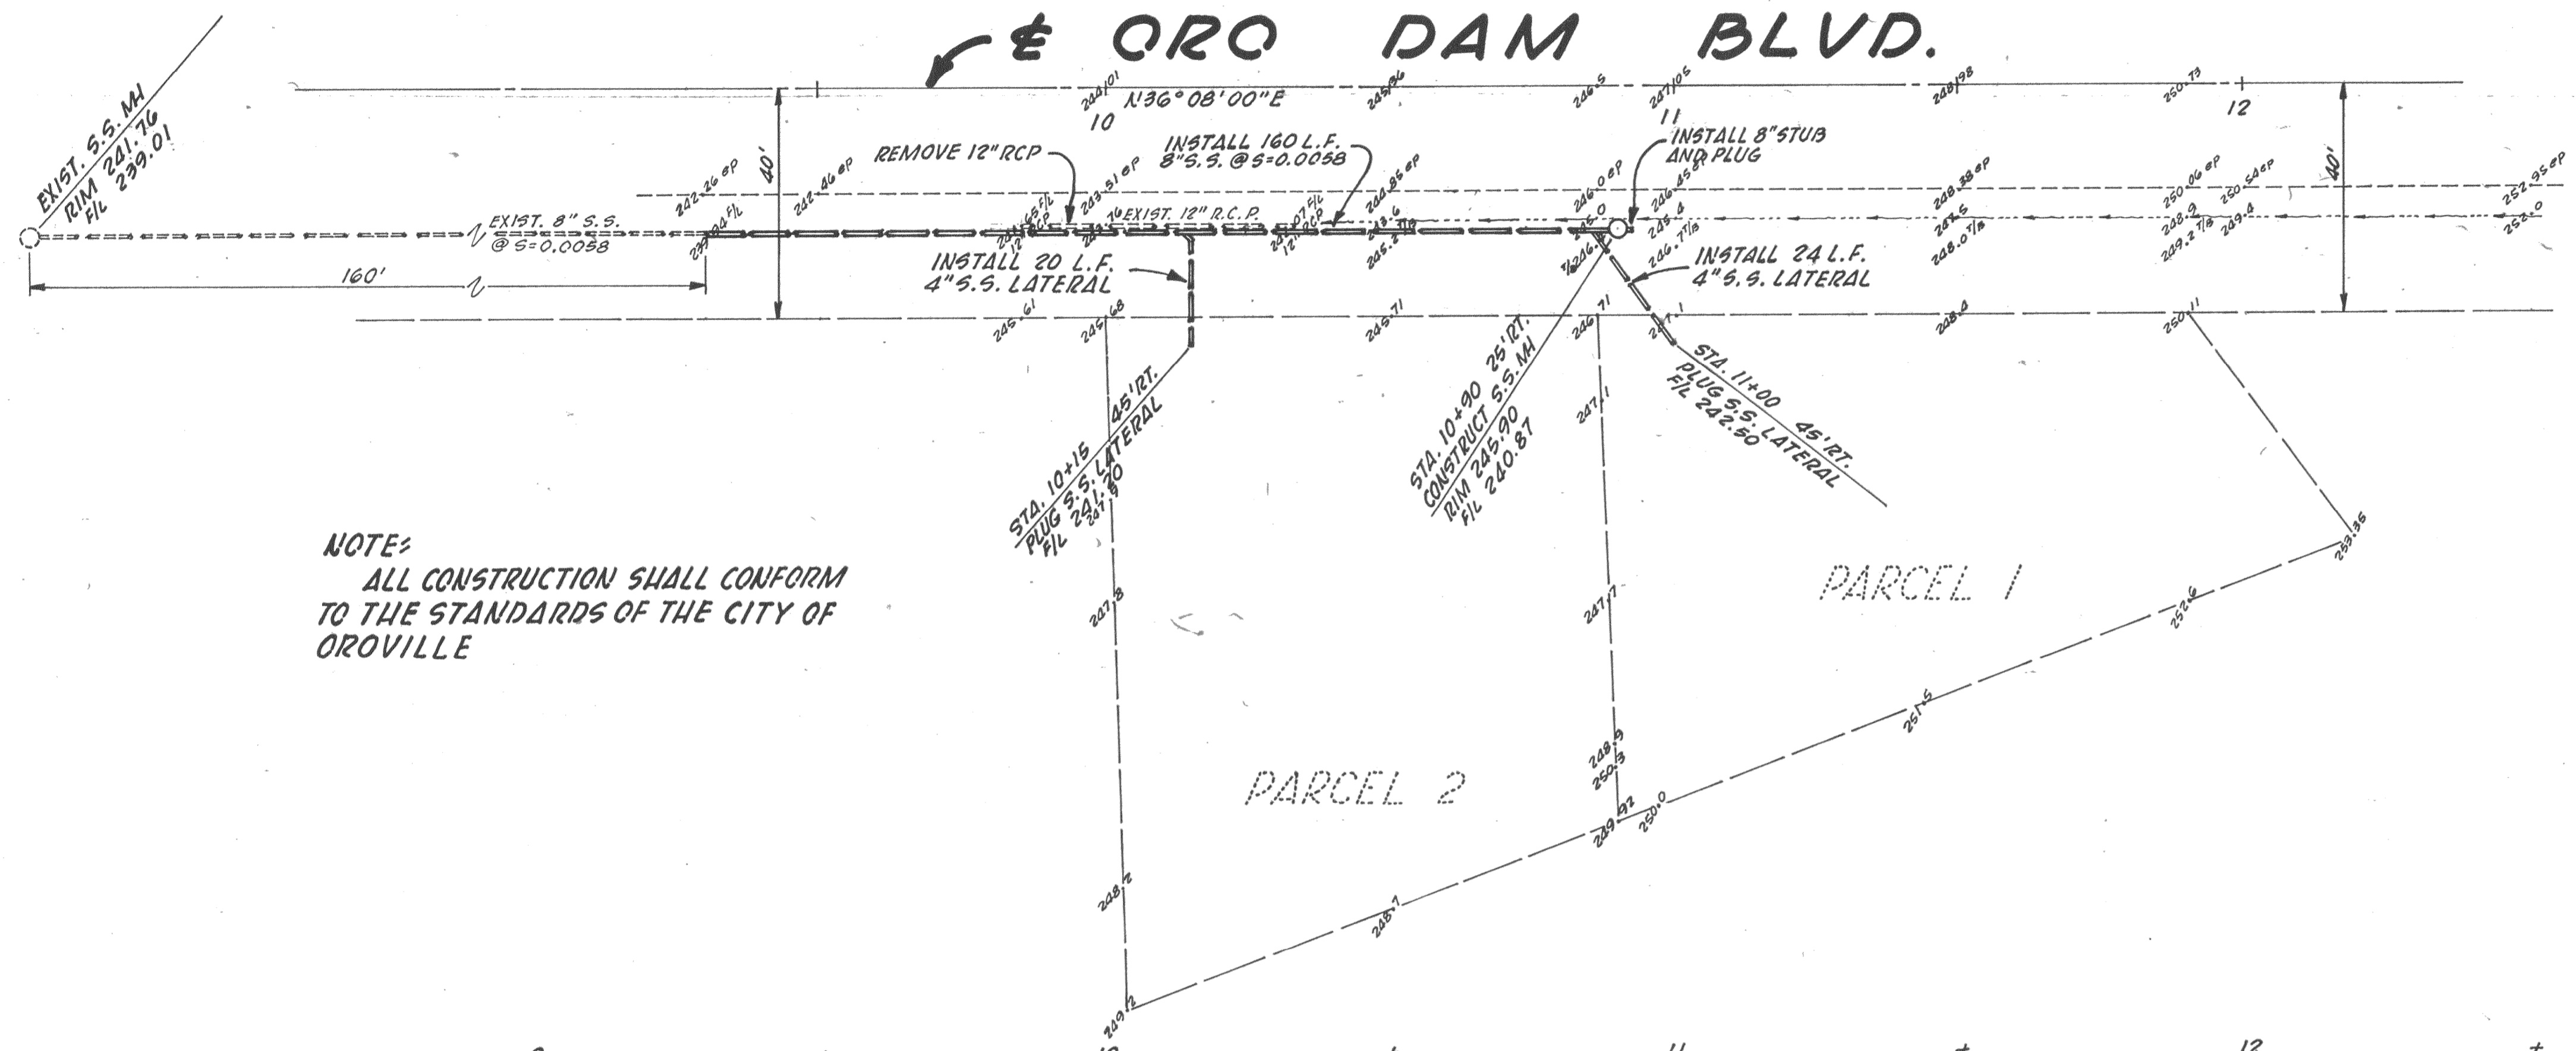


NOTE:
ALL CONSTRUCTION SHALL CONFORM
TO THE STANDARDS OF THE CITY OF
OROVILLE

PARCEL 2


PARCEL 1

North ORO-Covey Hwy

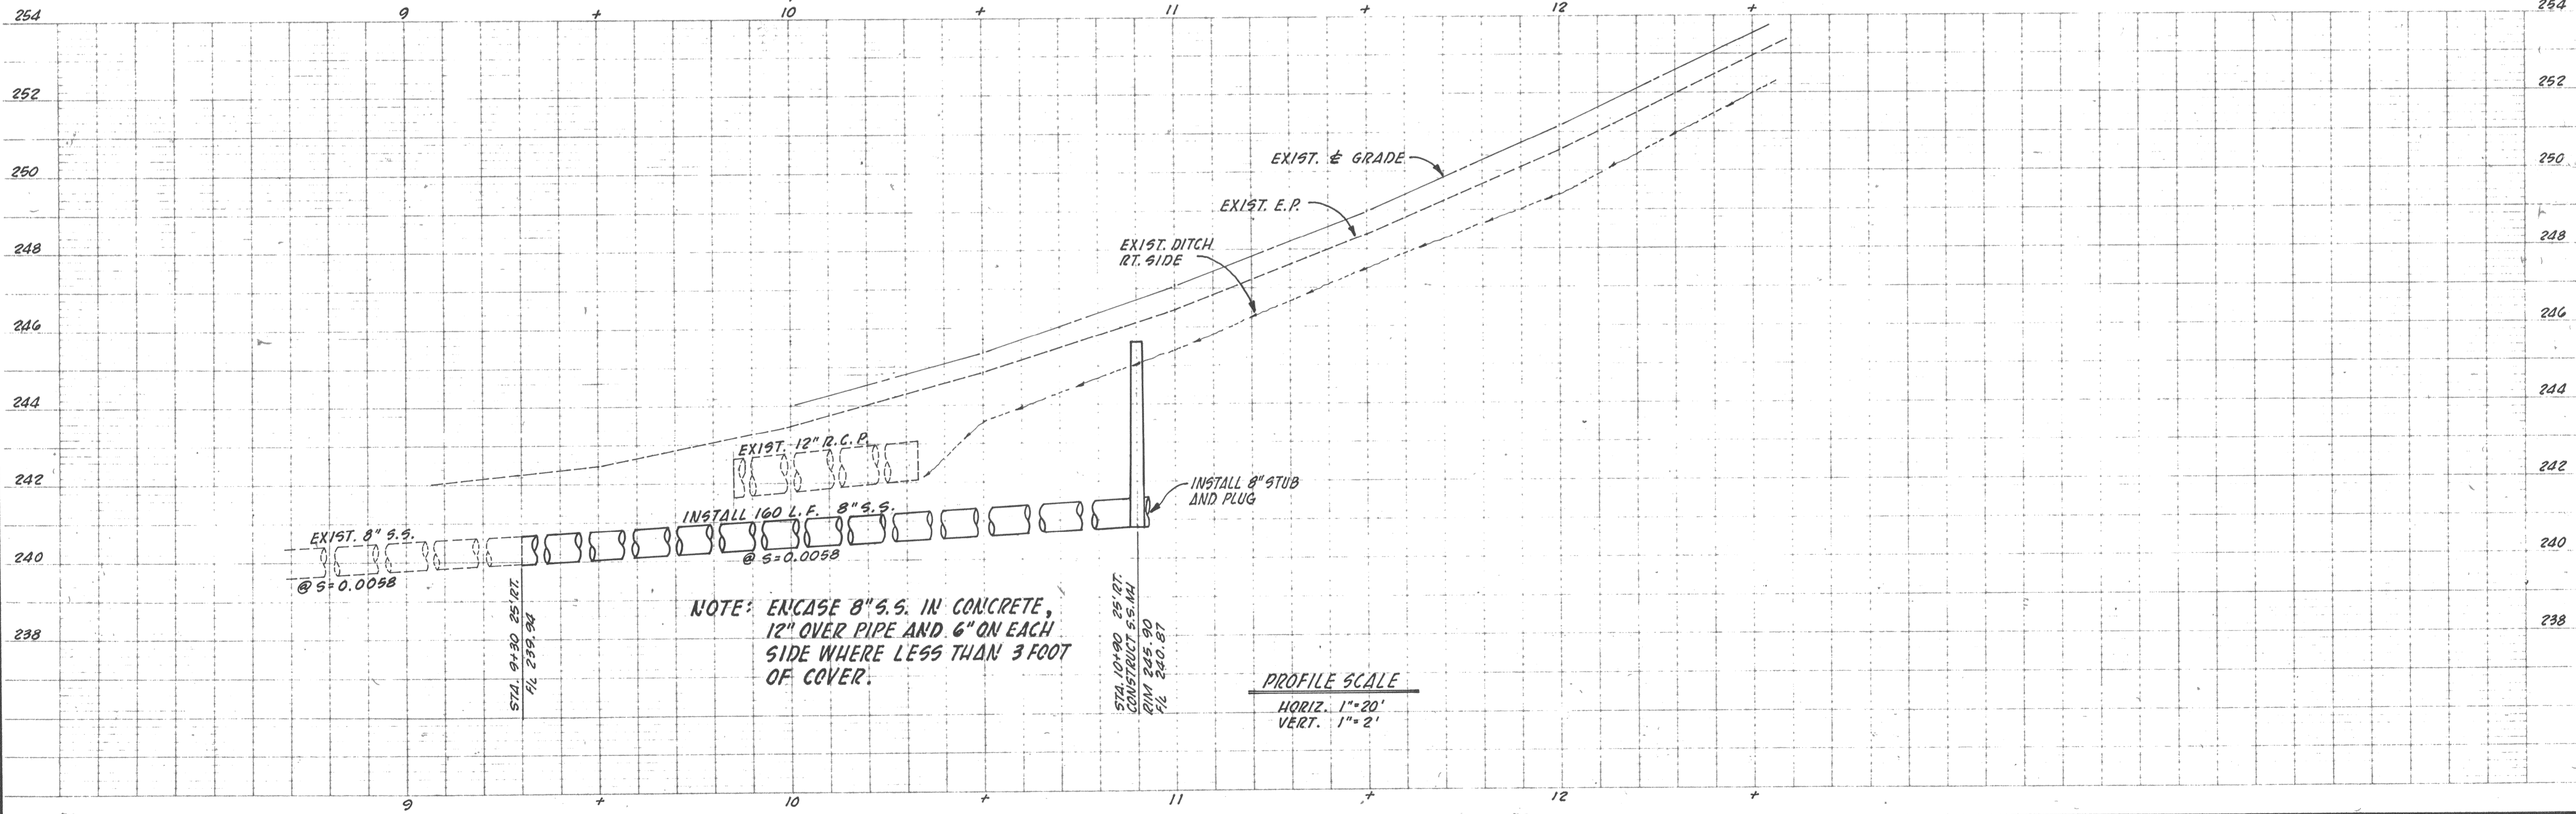

NOTE: ENCASE 8" S.S. IN CONCRETE,
12" OVER PIPE AND 6" ON EACH
SIDE WHERE LESS THAN 3 FOOT
OF COVER.

PROFILE SCALE
HORIZ. 1" = 20'
VERT. 1" = 2'

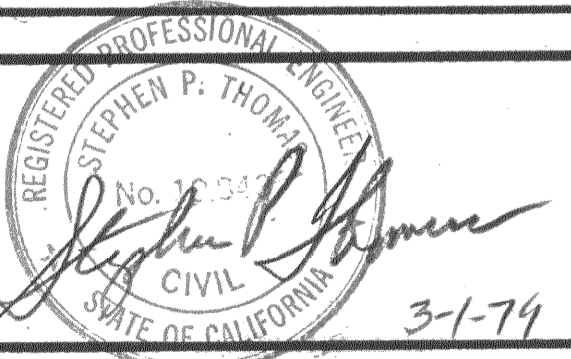

DATE	NO.	REVISION	BY	APP'D.

FIELD BOOK
ELEVATION DATUM
SET R. 2. SPIKE IN J.P. #52
30' LT. OF STA. 11+15
ELEV 246.14

DRAWN
LANE ALDRICH
DESIGNED

CHECKED
R. GRAVES
SCALE AS SHOWN

APPROVED *[Signature]* **DATE** 3-19-79

Ron Graves & associates
SURVEYING
PARCEL MAPS
PUBLIC REPORTS

P.O. BOX 1976
OROVILLE, CA. 95965
PHONE 934-1911

**SANITARY SEWER PLANS
FOR JOHN WRAY**

ORO DAM BLVD. CITY OF OROVILLE, CALIF.

SHEET
1 OF **1**
SHEETS

JOB NO. 78-250