




SCALE: HORZ - 1" = 40' VERT. - 1" = 4'

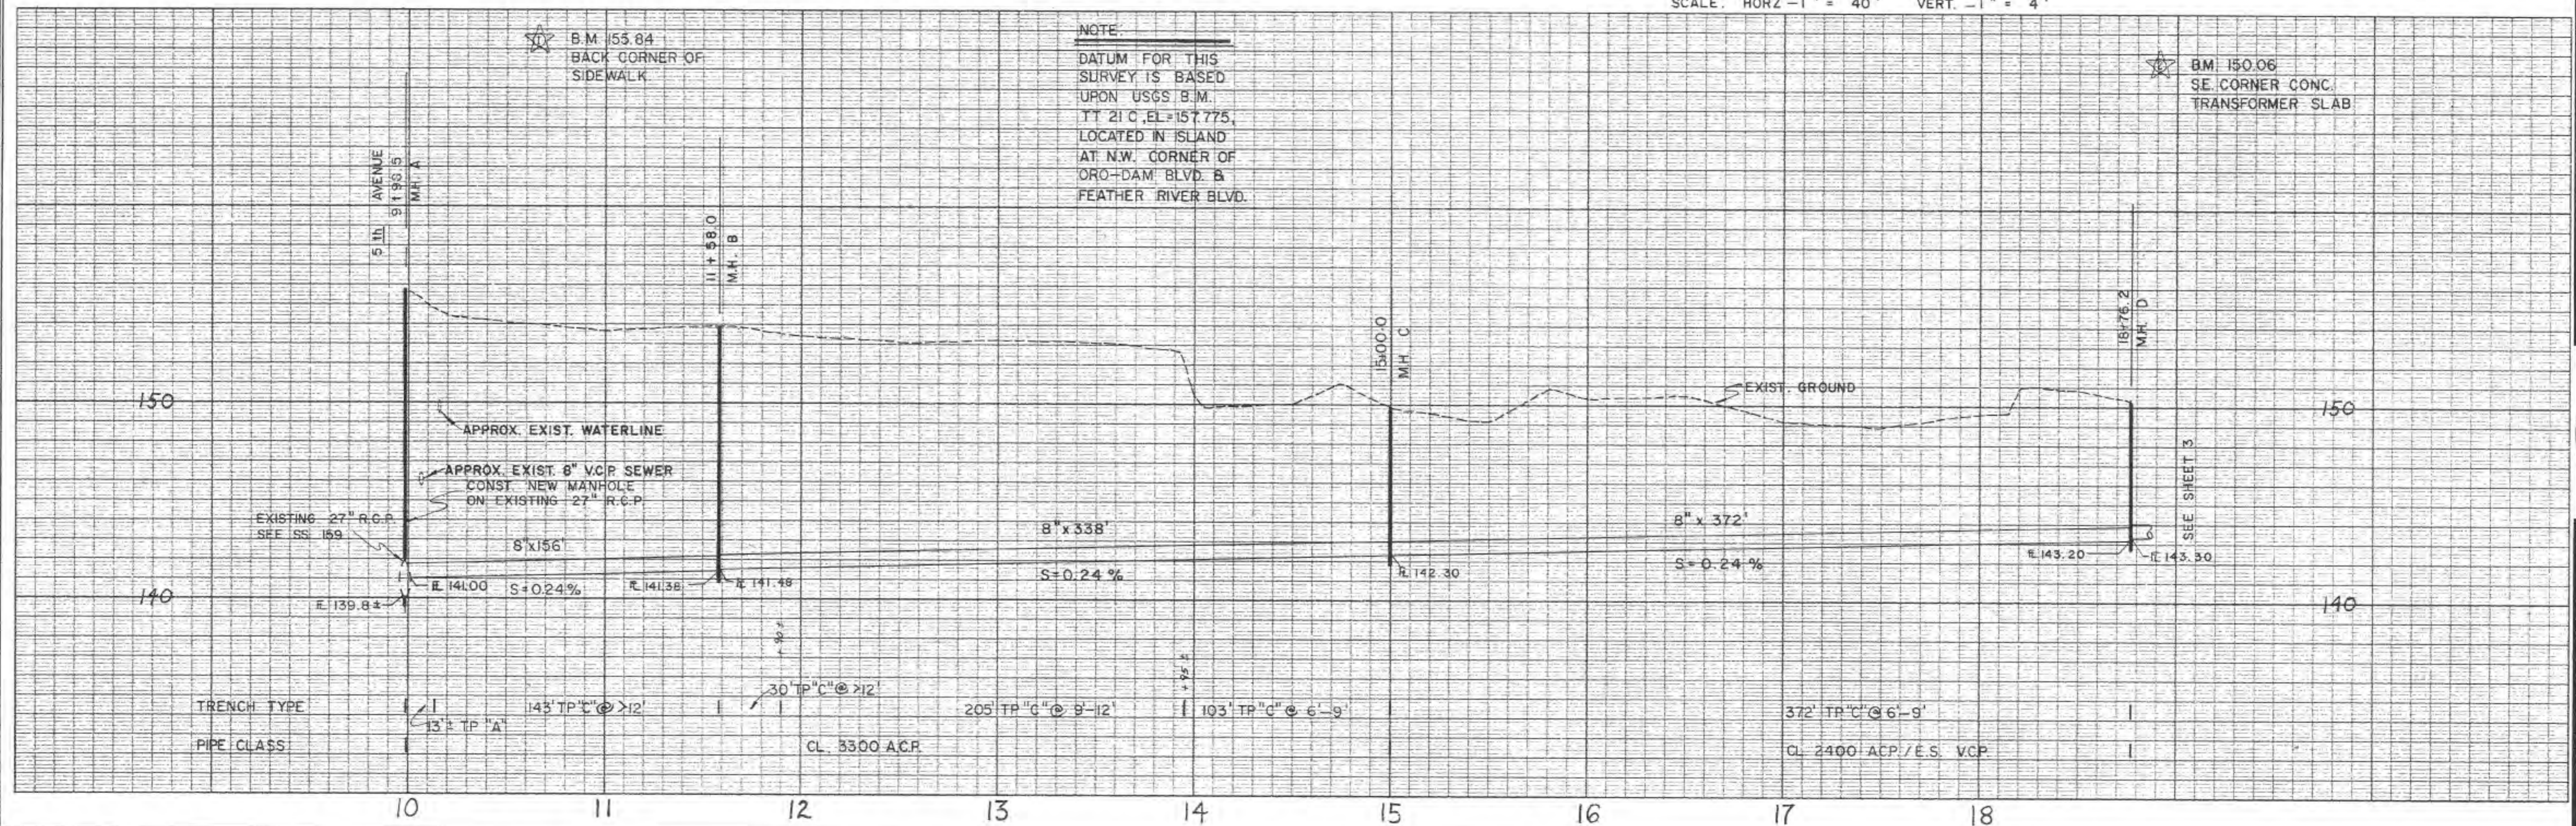

COOK ASSOCIATES
 ENGINEERING CONSULTANTS
 8060 PARK AVENUE, OROVILLE, CALIFORNIA 95965

CITY OF OROVILLE
5th AVE. SEWER EXTENSION
PLAN & PROFILE



REVISION DATE

R.H. 11/77
 DRAWN DATE
 D.J.C. 11/77
 APPROVED DATE

FILE NO.
 SHEET NO. **2**
 OF 3 SHTS
 JOB NO. 77-58