

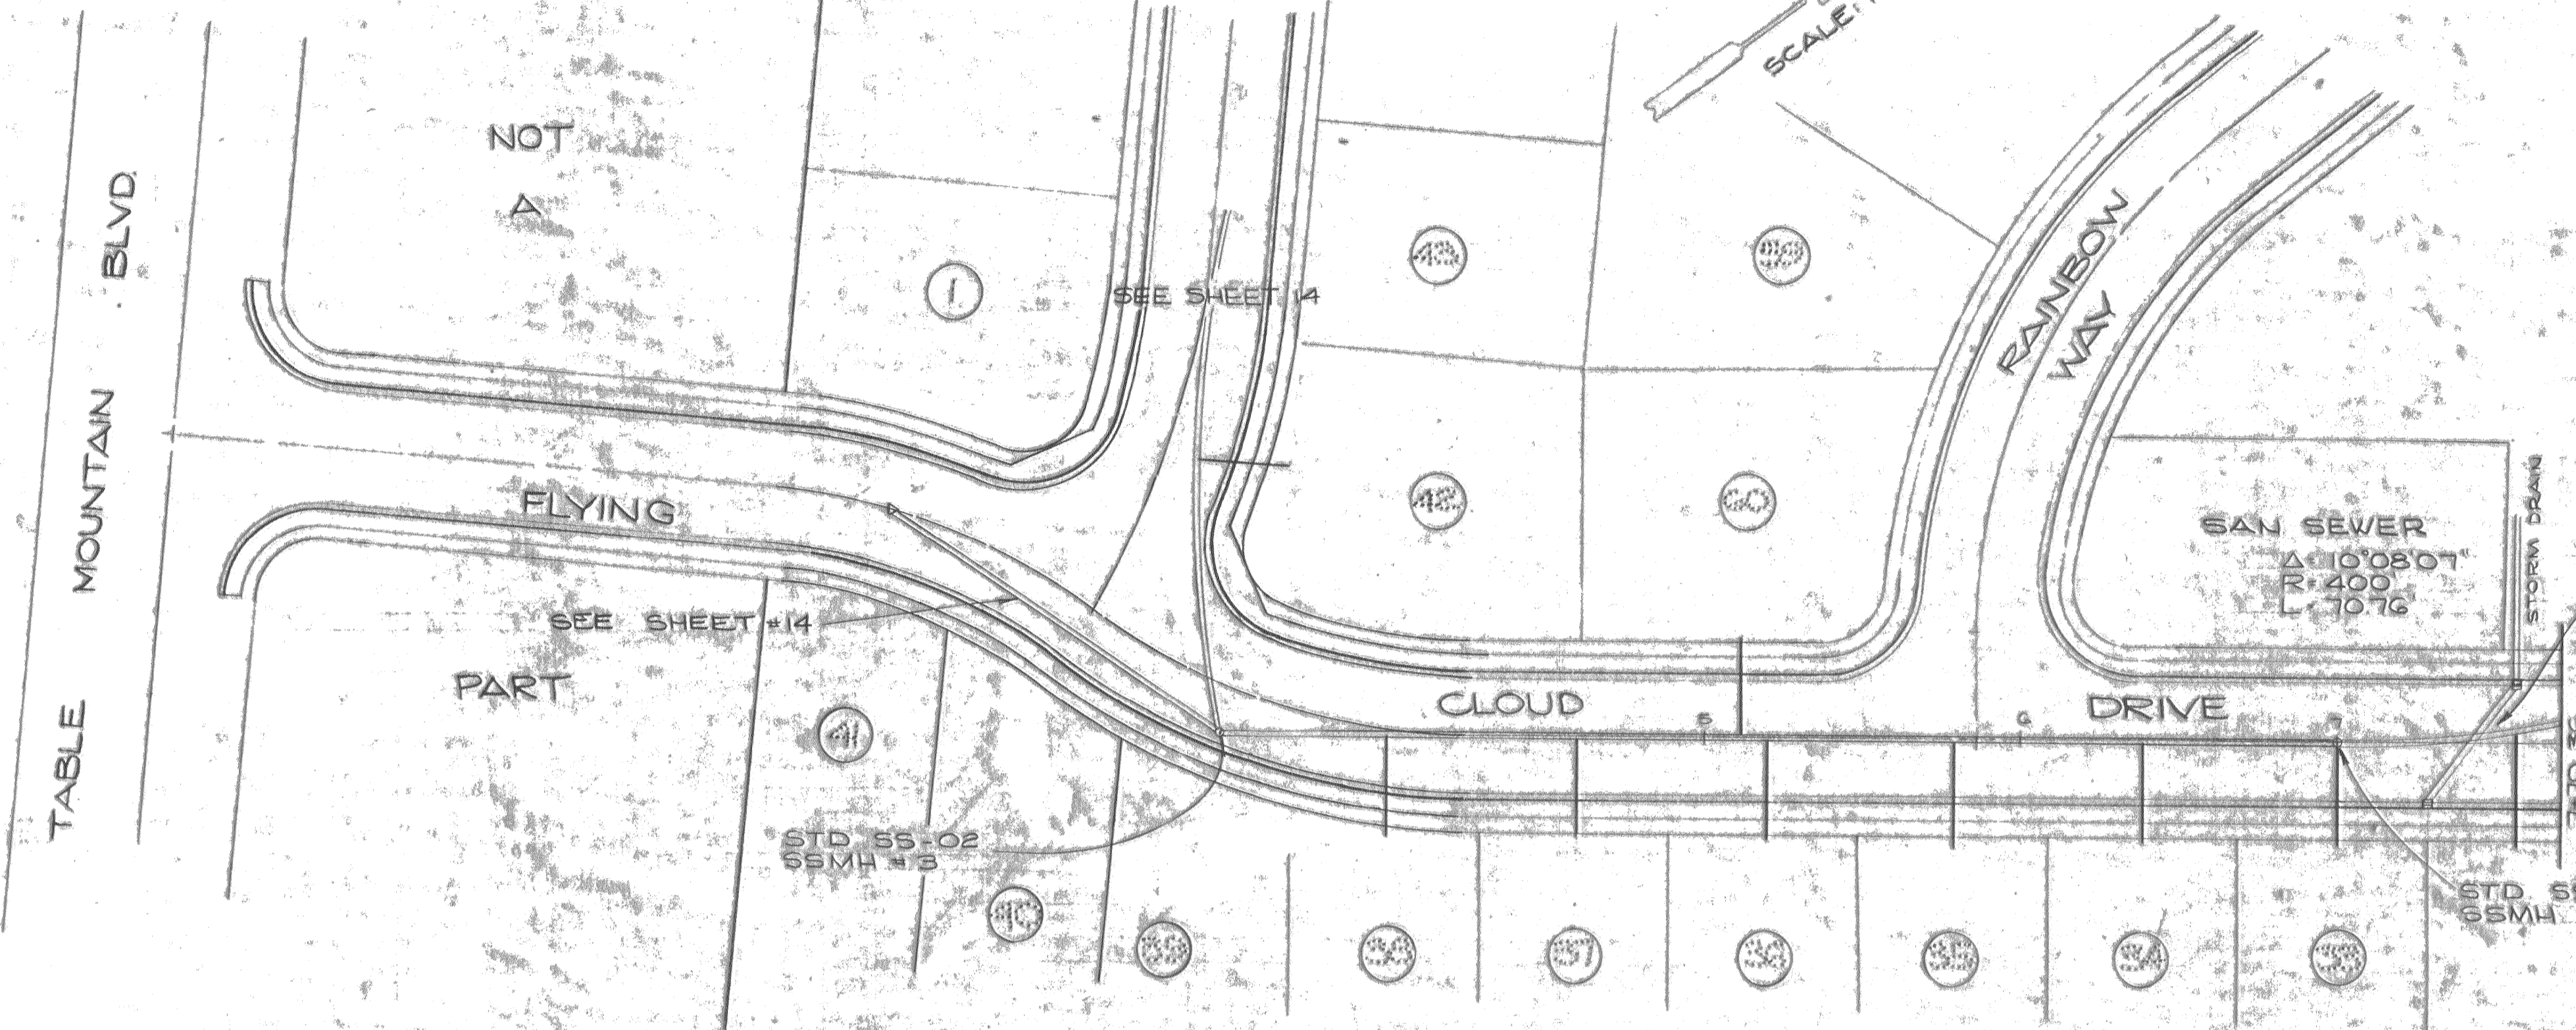
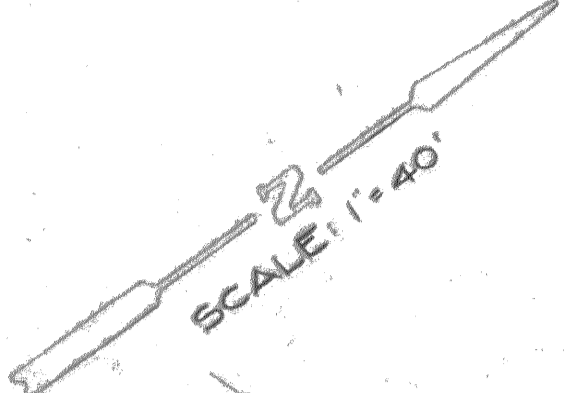


BENCH MARK RR SPIKE IN  
BASE OF RR ELEV. 266.15

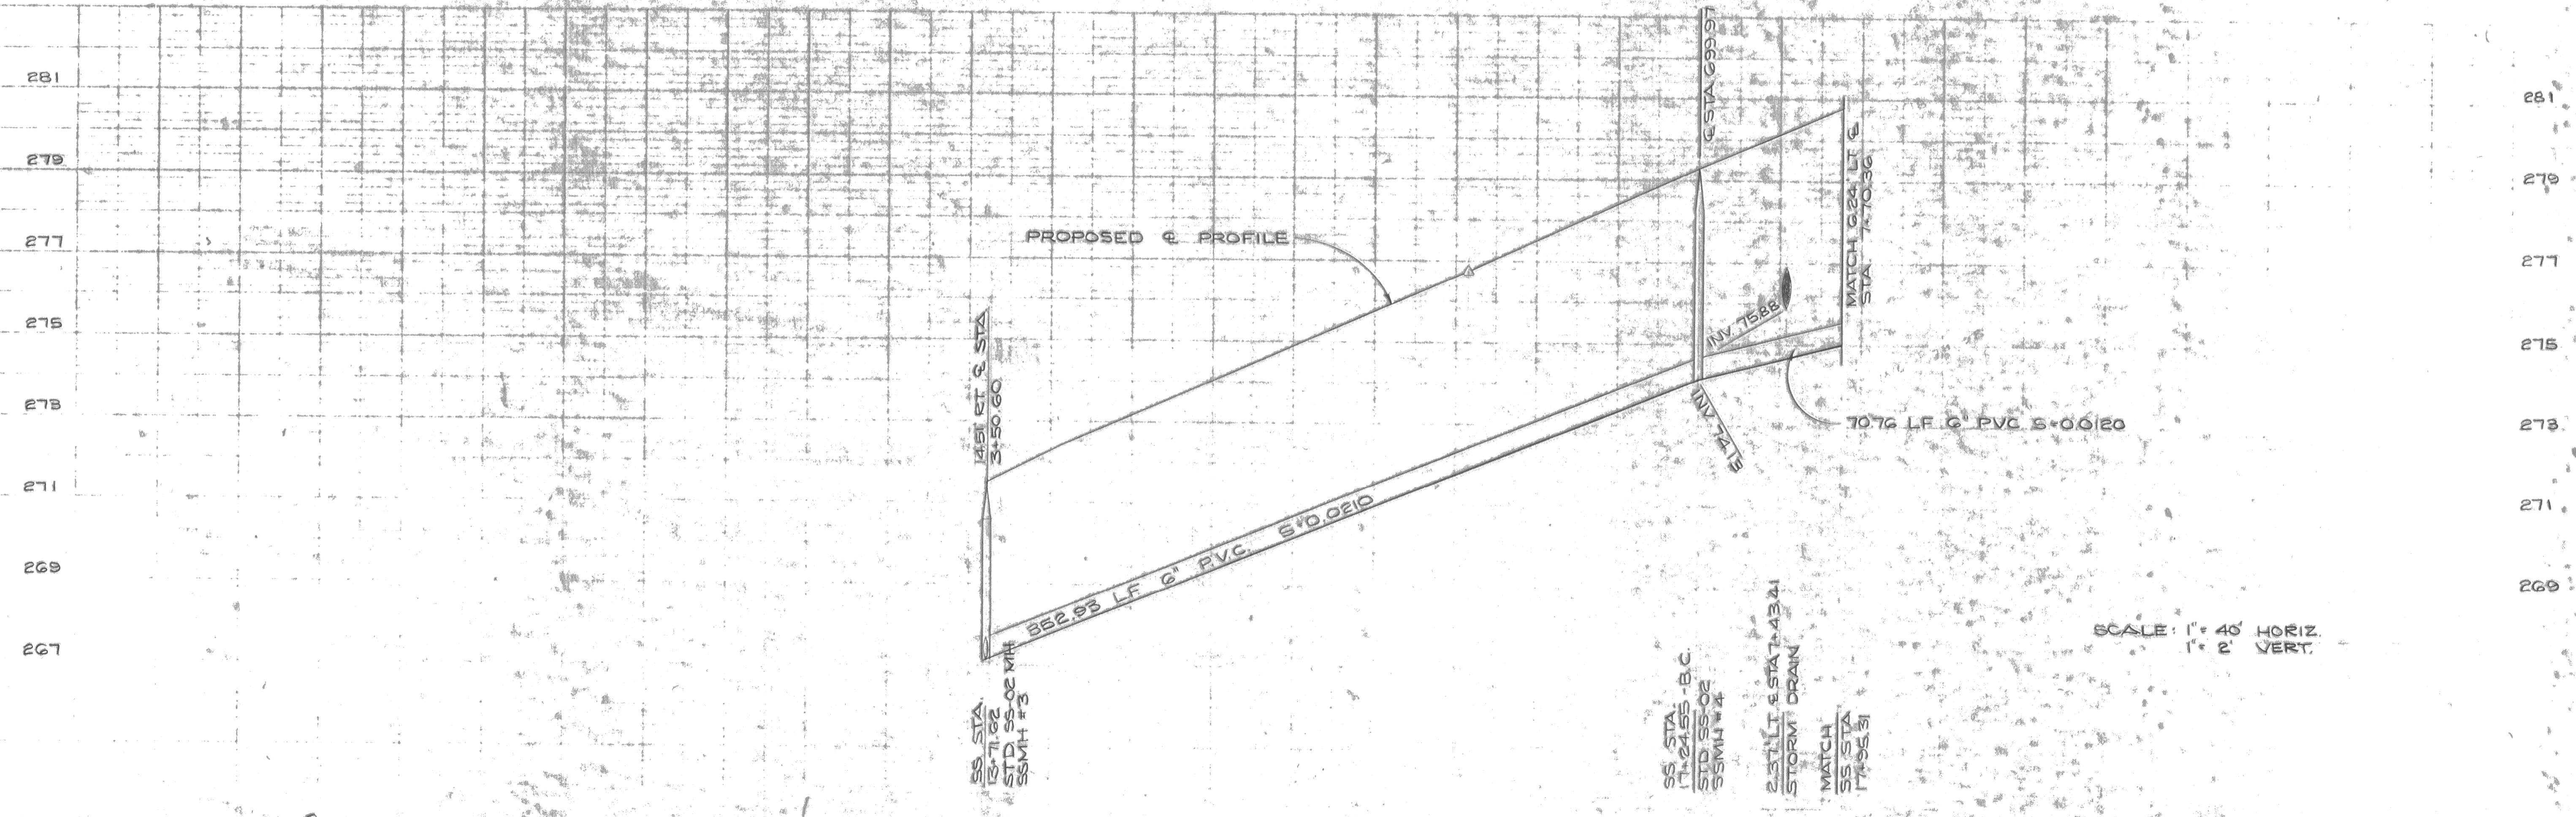

**NOTES**  
ALL CONSTRUCTION SHALL CONFORM  
TO CITY OF OROVILLE STANDARDS  
AND SPECIFICATIONS.

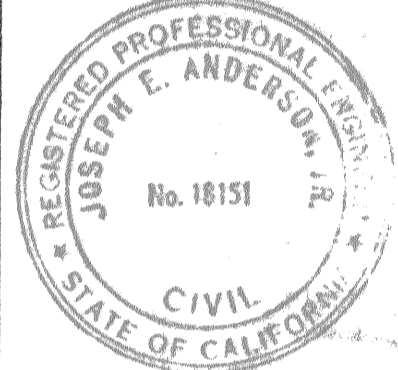

SCALE: 1" = 40' HORIZ.  
1" = 2' VERT.

Designed	BD	Approved	<i>J. E. Anderson</i>
Drawn	BD, W.H.		
Checked	EA		
AUGUST, 1977			

SANITARY SEWER



CLIPPER SHIP ESTATES  
IMPROVEMENT PLANS