


NOTES
1. ALL CONSTRUCTION SHALL CONFORM TO CITY OF OROVILLE STANDARDS AND SPECIFICATIONS.

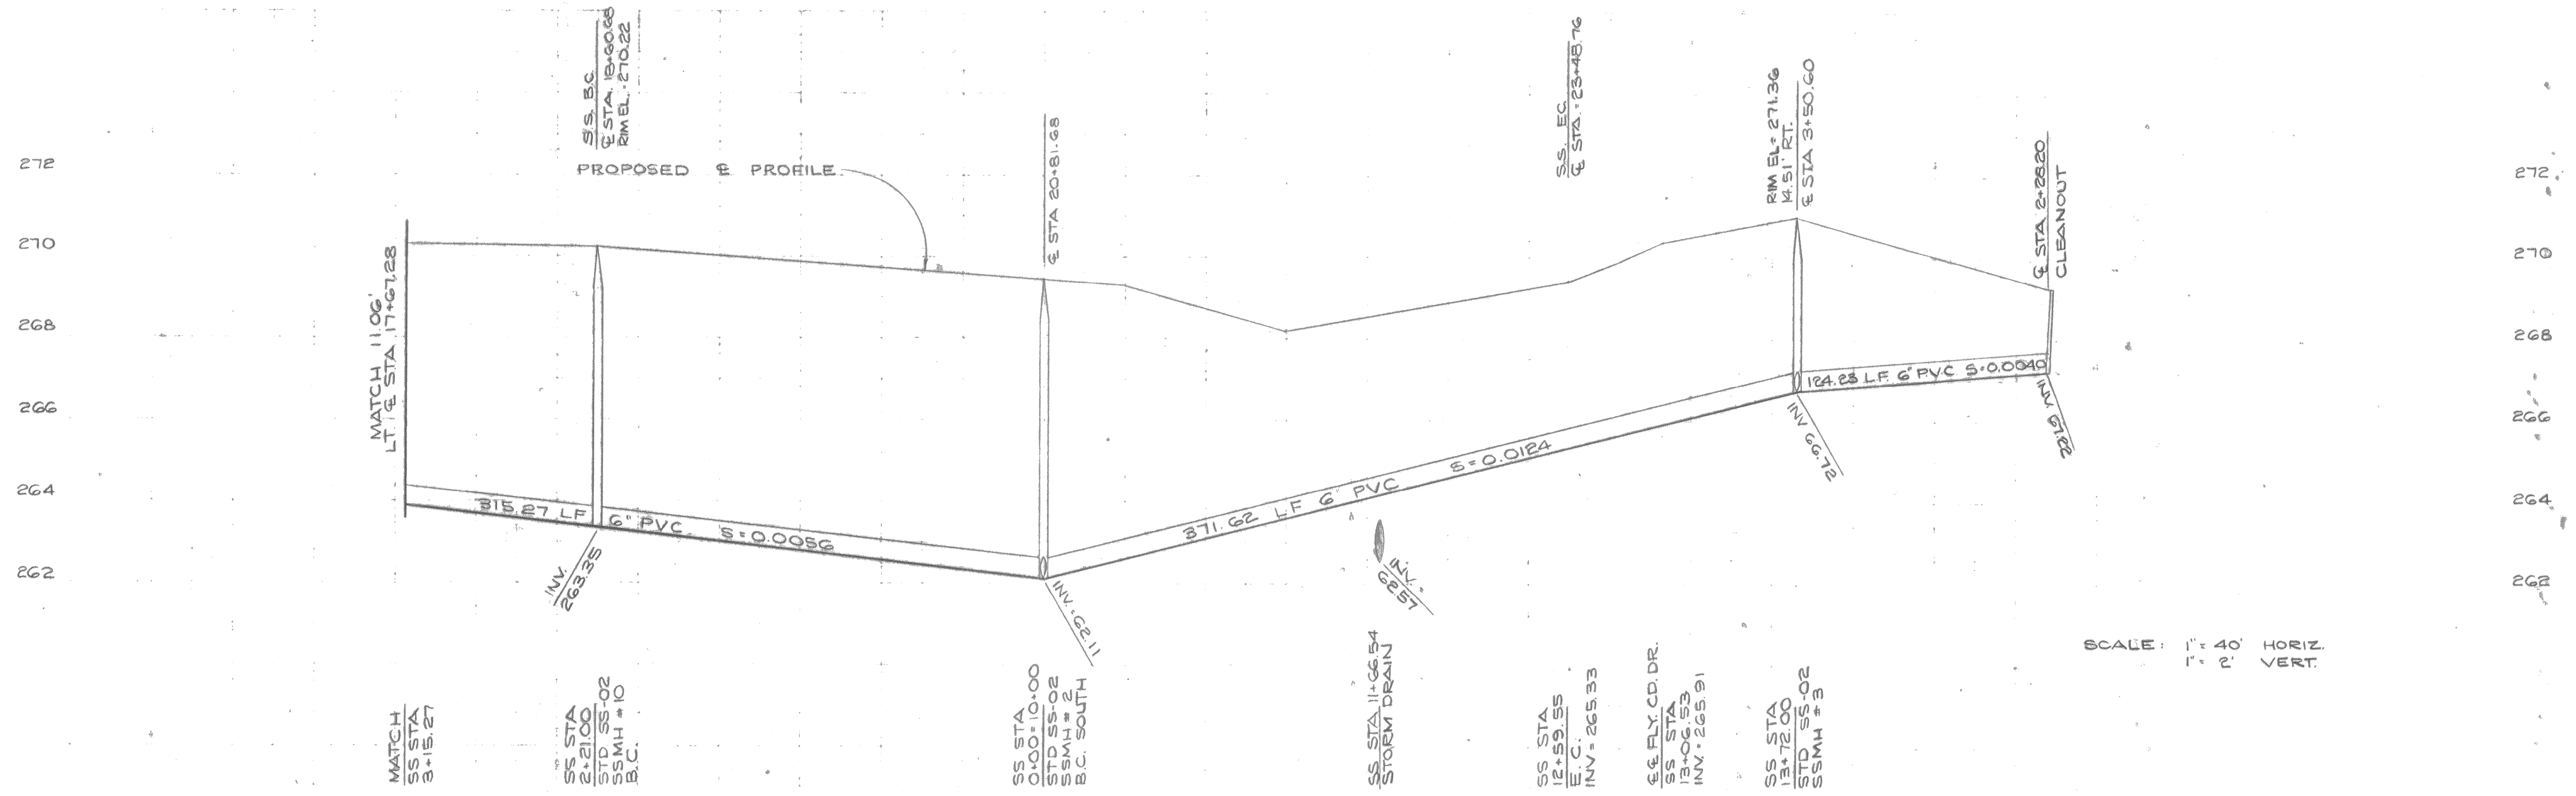

Designer	BD	Approved	<i>J. E. Anderson</i>
Drawn	BD, W/H	Date	AUGUST, 1977
Checked	E A		

SANITARY SEWER

ROLLS, ANDERSON & ROLLS
CIVIL ENGINEERS
965 FIR STREET • CHICO, CALIFORNIA 95926 • TELEPHONE 916 342 8319

**CLIPPER SHIP ESTATES
IMPROVEMENT PLANS**