



DATE	
BY	
REVIEWED	
NOTE BOOK	
ALIGNMENT CHECKED	
RT. OF WAY CHECKED	
NO.	

DATE	
BY	
REVIEWED	
NOTE BOOK	
GRADES CHECKED	
PLANS CHECKED	
NO.	

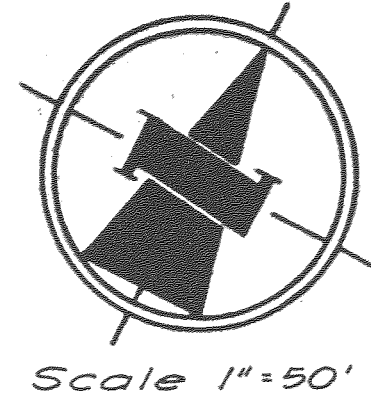

TBM - R.R. SPIKE IN J.P. #178
RT. OF STA. 25+18 ELEV 161.54

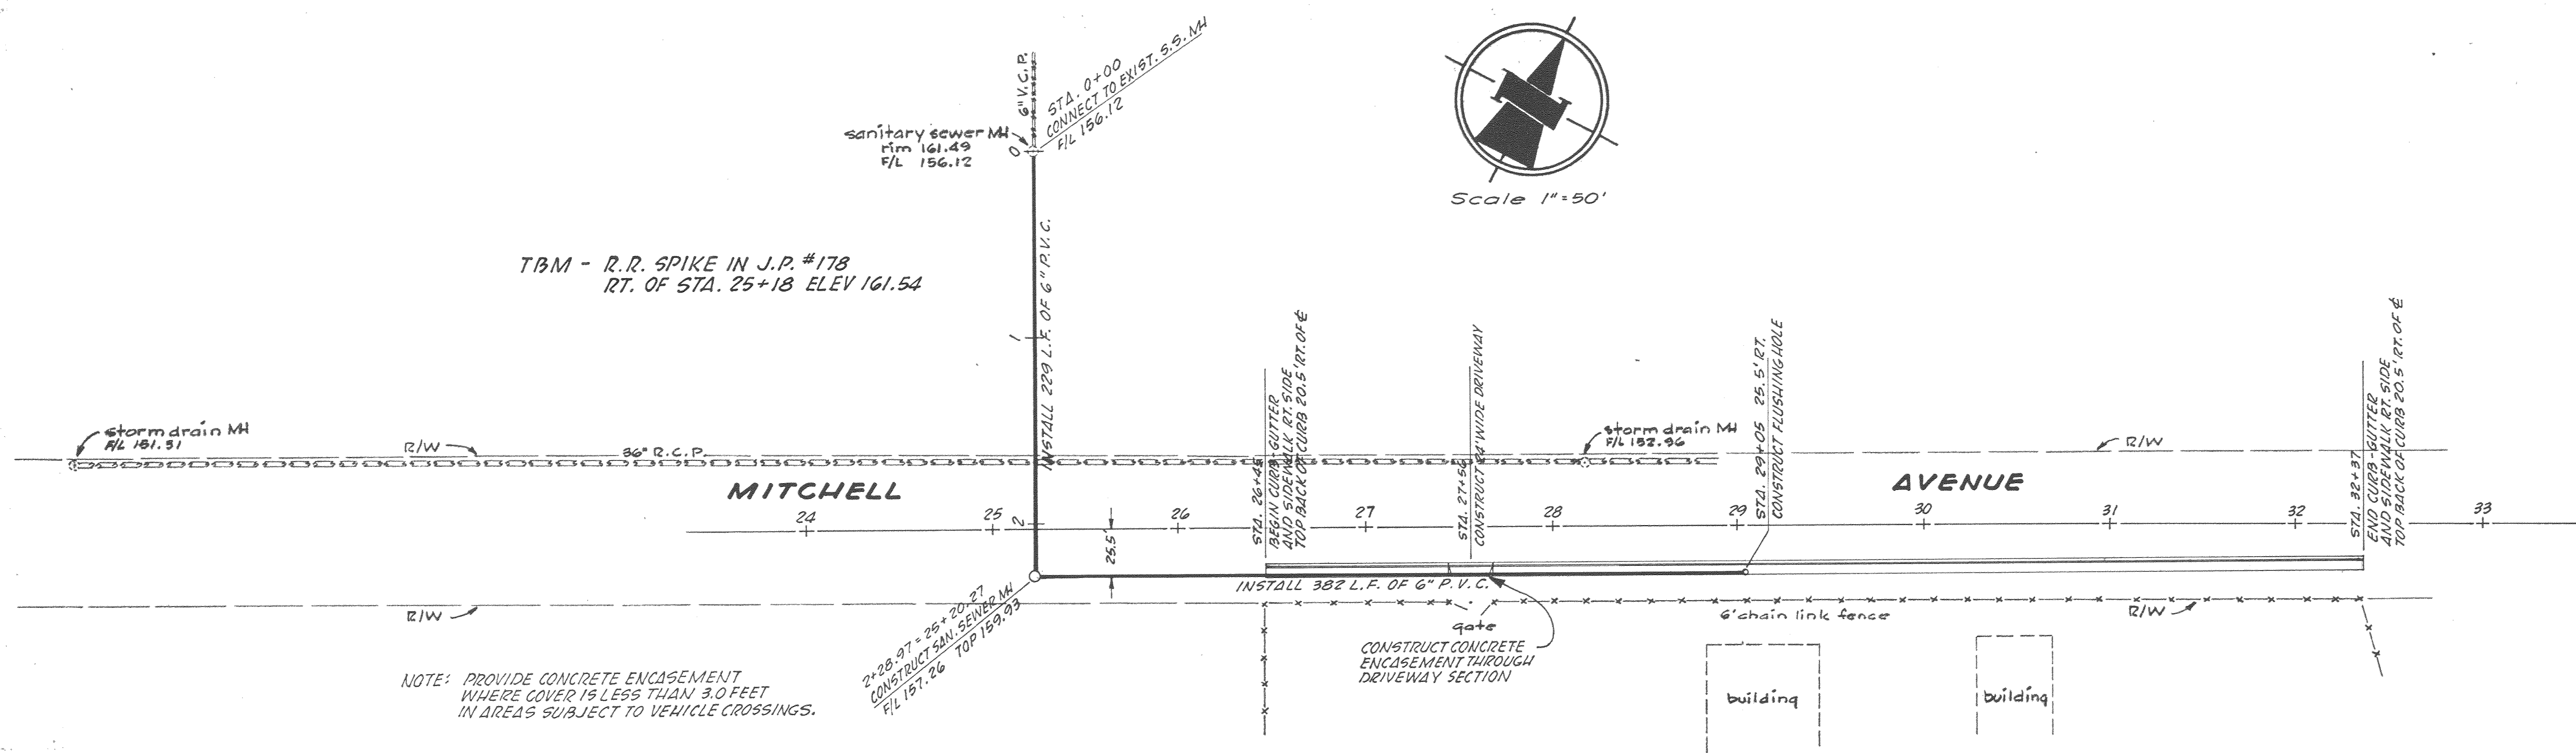

NOTE: PROVIDE CONCRETE ENCASEMENT WHERE COVER IS LESS THAN 3.0 FEET IN AREAS SUBJECT TO VEHICLE CROSSINGS.


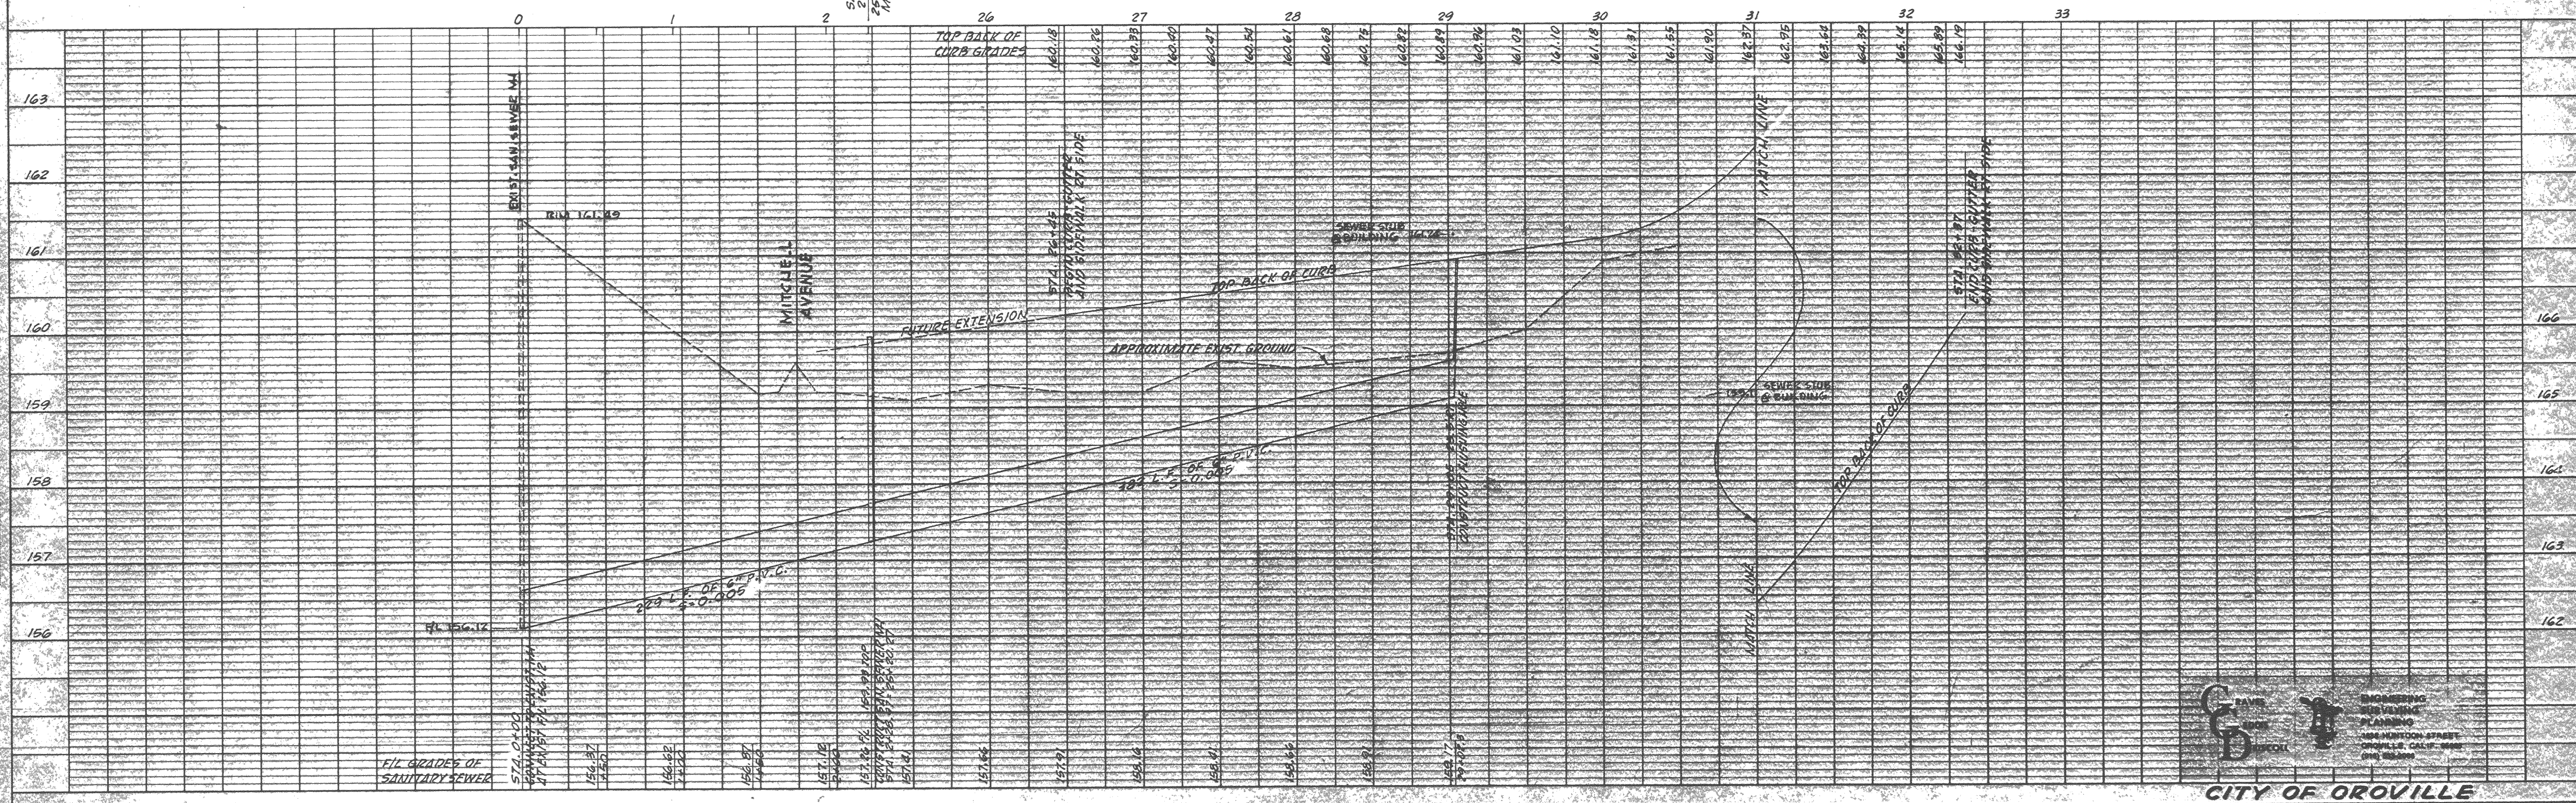


PLATE 1 - PLAN PROFILE
ELLCO-VET TRACING PAPER
E. K. ELLIOTT CO. - HUNTSVILLE - OHIO

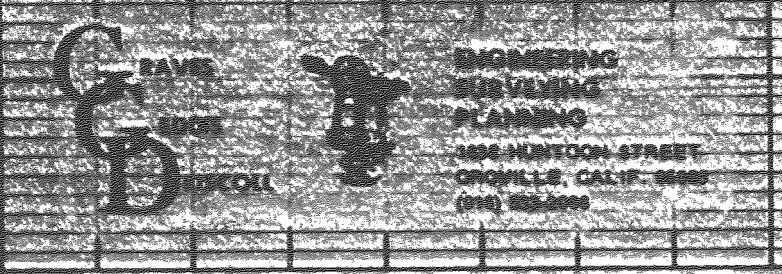

CITY OF OROVILLE
IMPROVEMENTS AT
CORPORATION YARD

55272