


LEGEND

- STUDY AREA BOUNDARY
- SANITARY SEWERS
- - - ALTERNATIVE SEWERS
- - - EXISTING OUTFALL SEWER
- - - EXISTING SEWER
- FORCE MAIN
- [P.S.] PUMP STATION

CITY LIMITS

SCALE: 1"=1000'

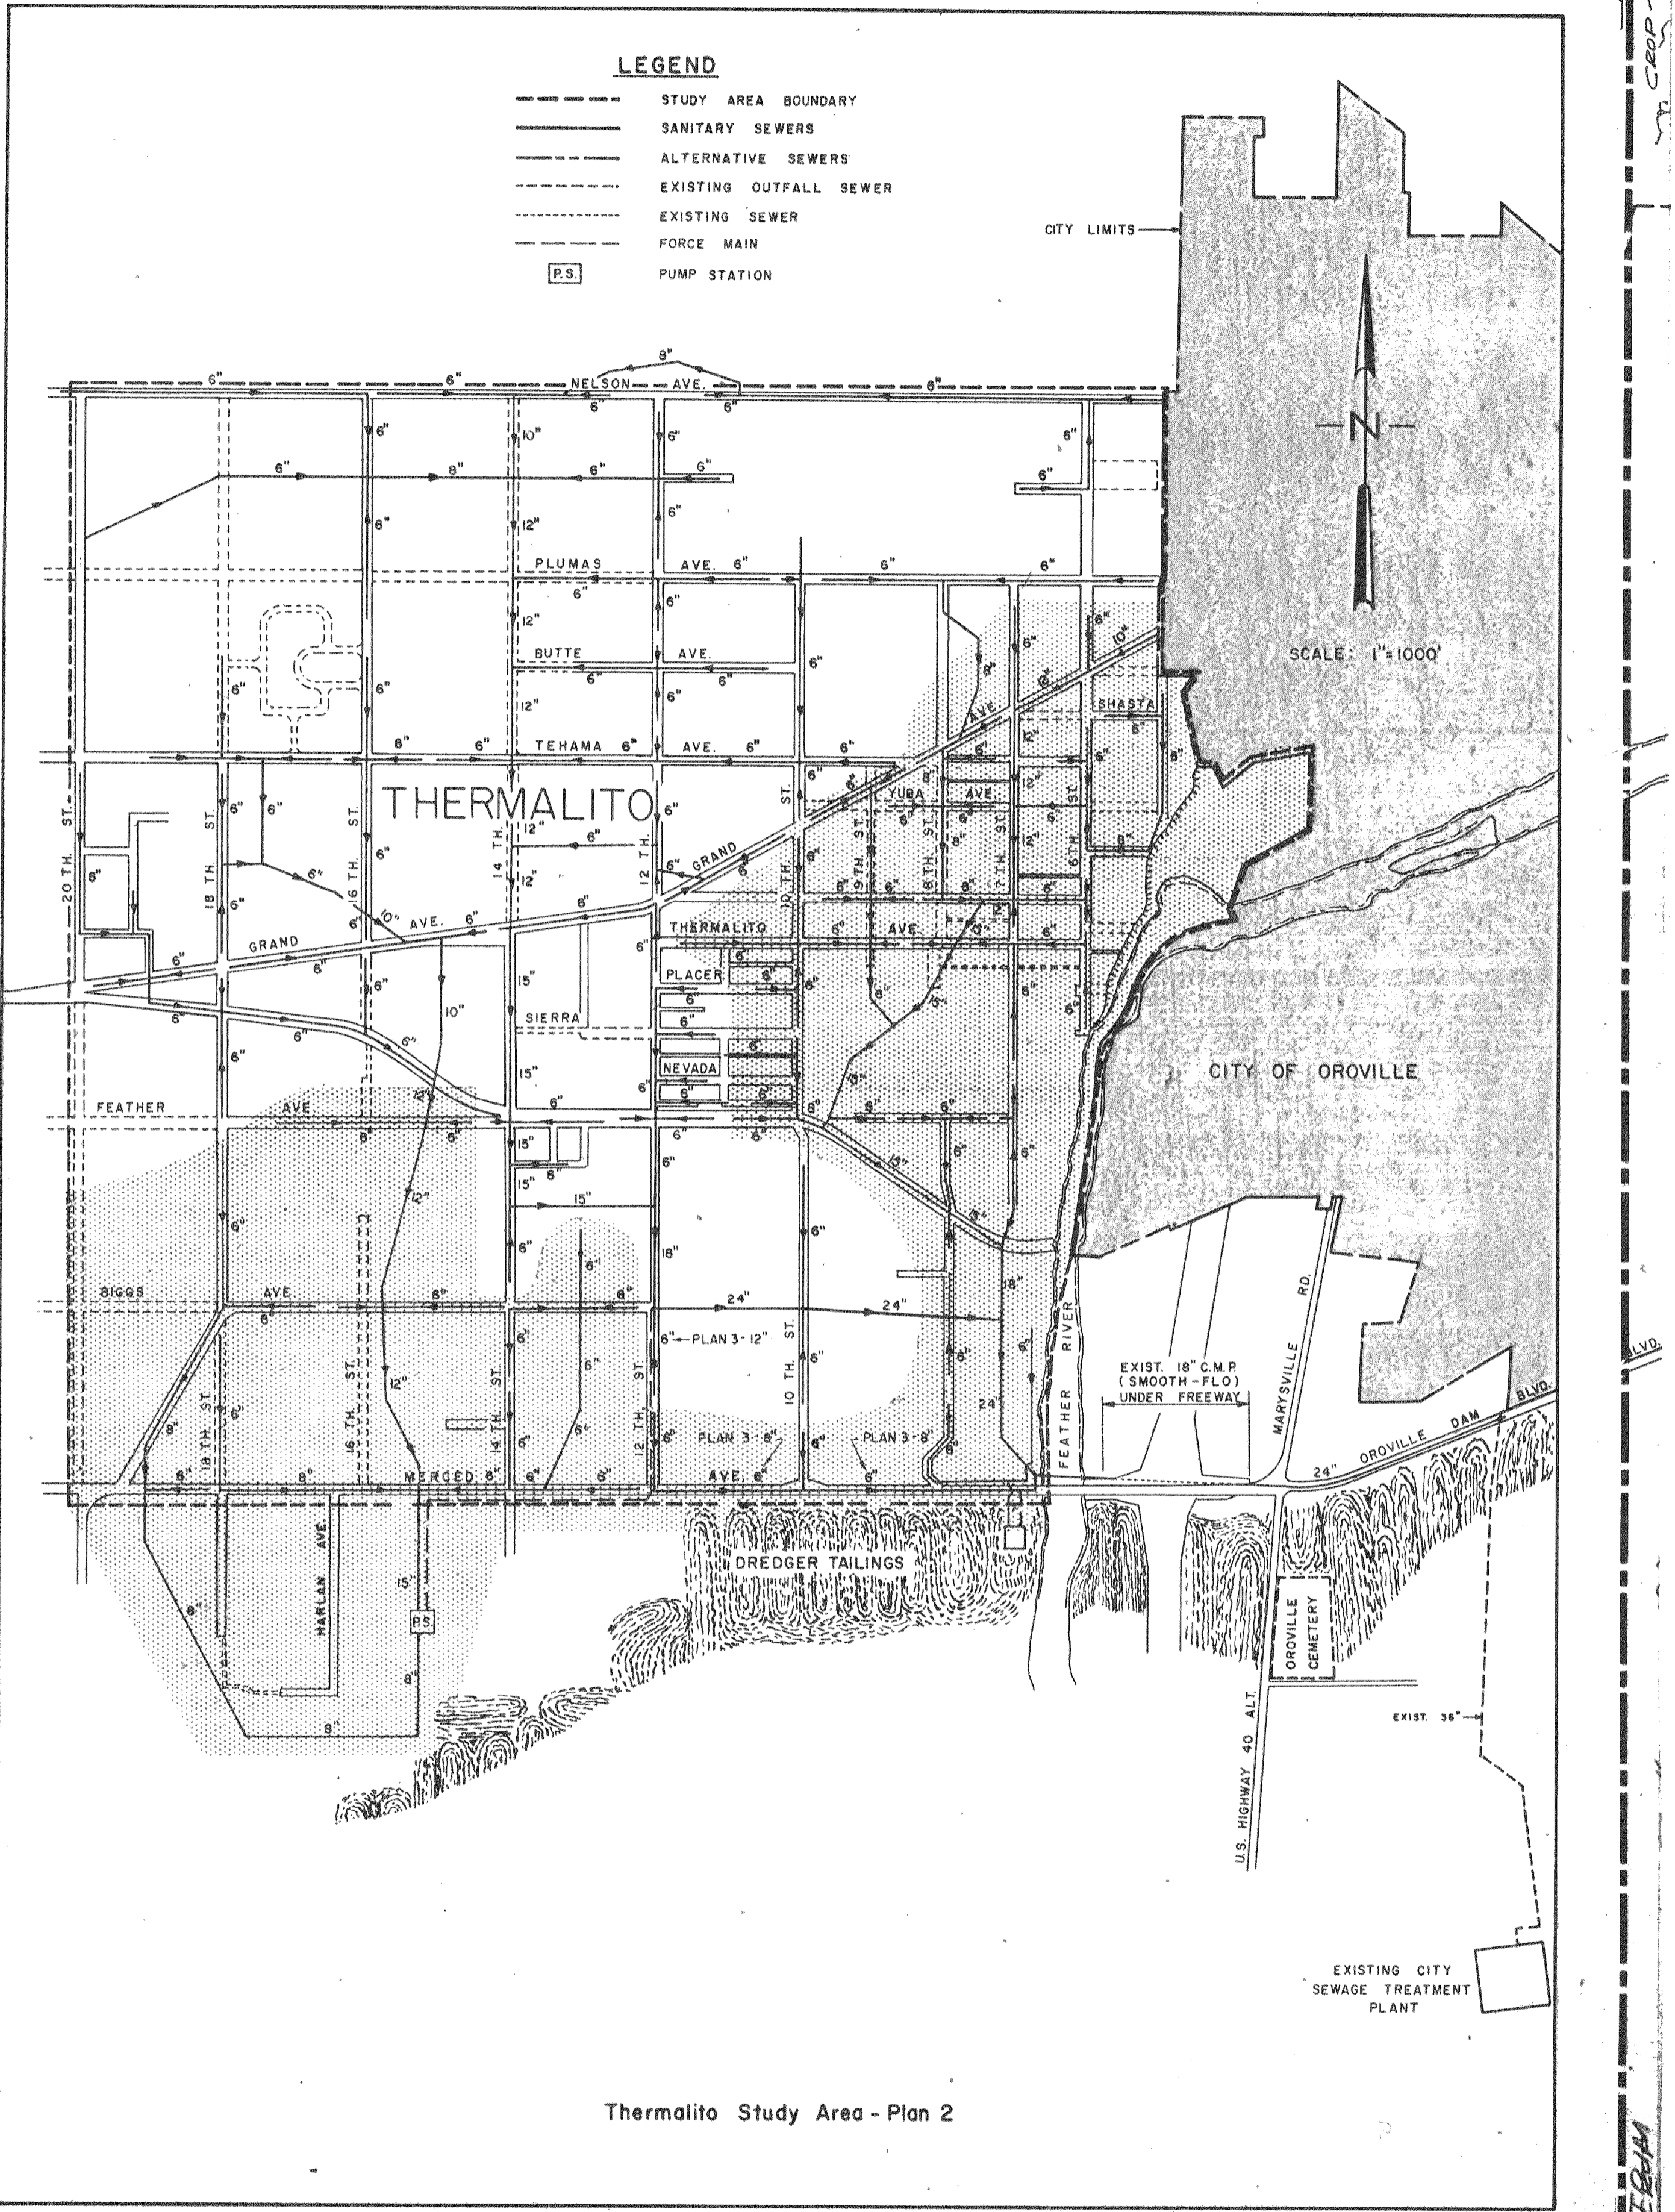

Thermalito Study Area - Plan 2

MATCH LINE

EBJA