
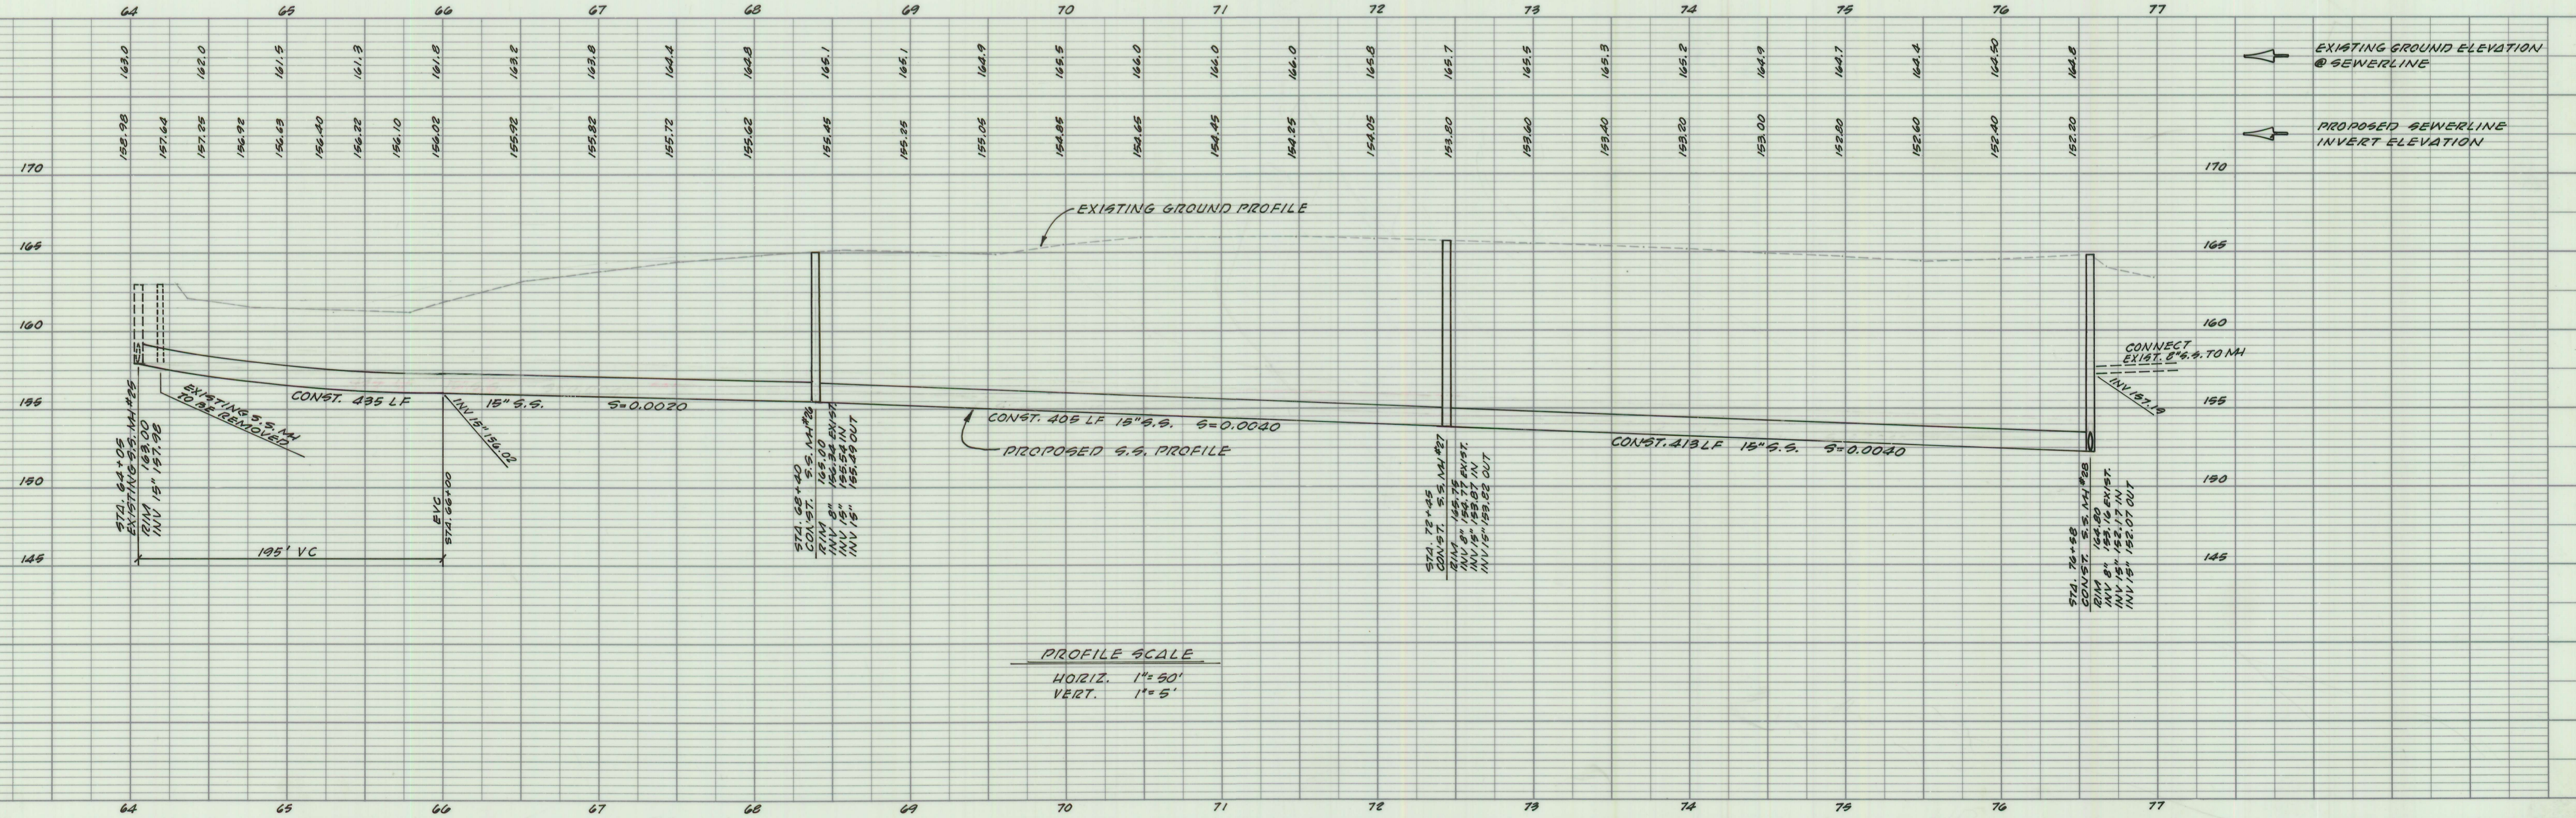


SCALE 1" = 50'

NOTE:
EXISTING 8" SANITARY SEWER TO BE REMOVED
AND 15" SANITARY SEWER LAID TO INVERTS
SHOWN.
ALL EXISTING SEWER LATERALS TO BE CONNECTED
TO 15" SANITARY SEWER.

FRESNO AVENUE

HARLAN AVENUE

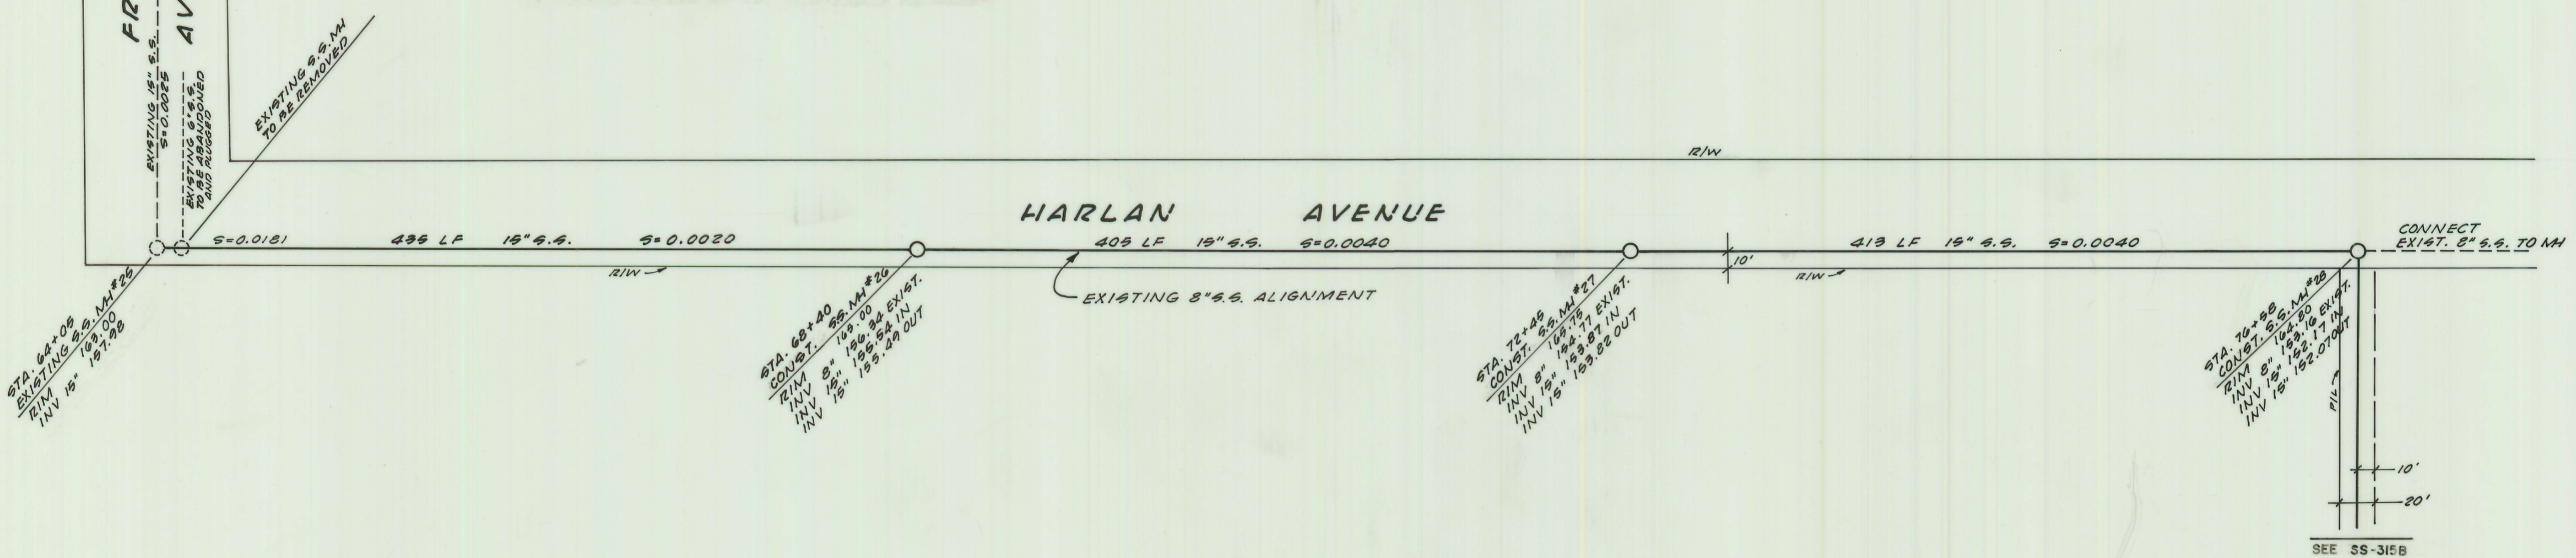

PROFILE SCALE
HORIZ. 1" = 50'
VERT. 1" = 5'

APPROVED KURT M. HUNTER ICE 21762 DIRECTOR OF PUBLIC WORKS CITY OF OROVILLE	DATE	FIELD BOOK ELEVATION DATUM BENCH MARK 17-723 USGCRS 1944 1/4" MONUMENT, 1/2" SOUTH OF ORO DAM BLVD, 10' EAST OF AIRPORT RD. ELEV =	DRAWN LANE DESIGNED LANE CHECKED A.G.B. SCALE AS SHOWN	APPROVED	DATE	 Barnhart Brown & Associates A CALIFORNIA CORPORATION P.O. Box 1576 Oroville, CA 95965 916/534-1911 CIVIL ENGINEERS • LAND SURVEYORS	OROVILLE MUNICIPAL AIRPORT SEWER EXTENSION PHASE 2	SHEET 1 OF 2 SHEETS JOB NO 85110
--	------	---	---	----------	------	--	--	---

SS-315A