



* ALL DRIVEWAYS SHALL BE FIELD LOCATED

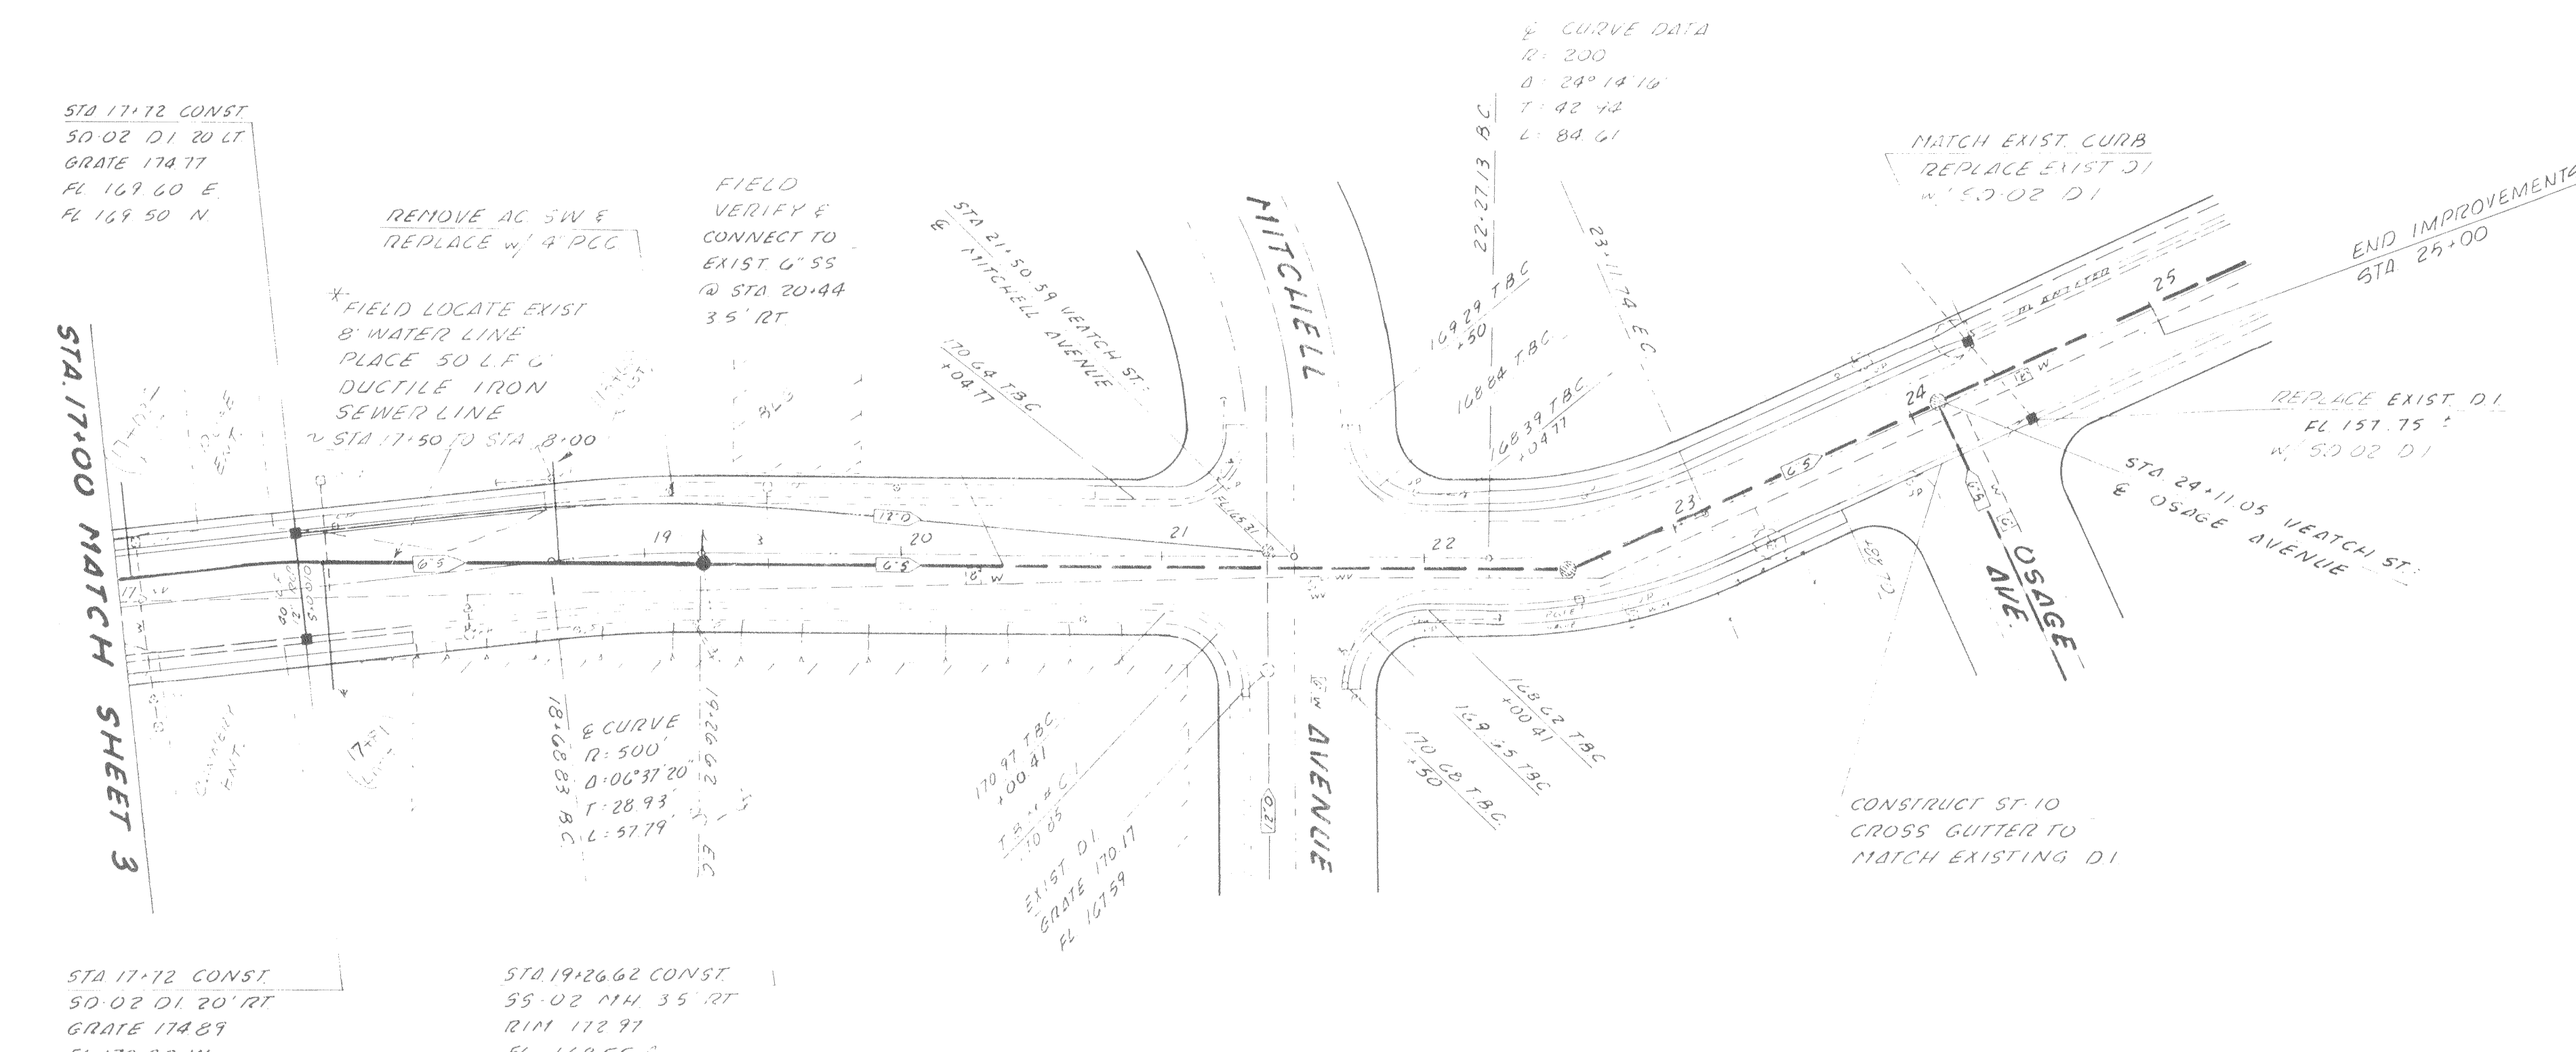

VEATCH STREET

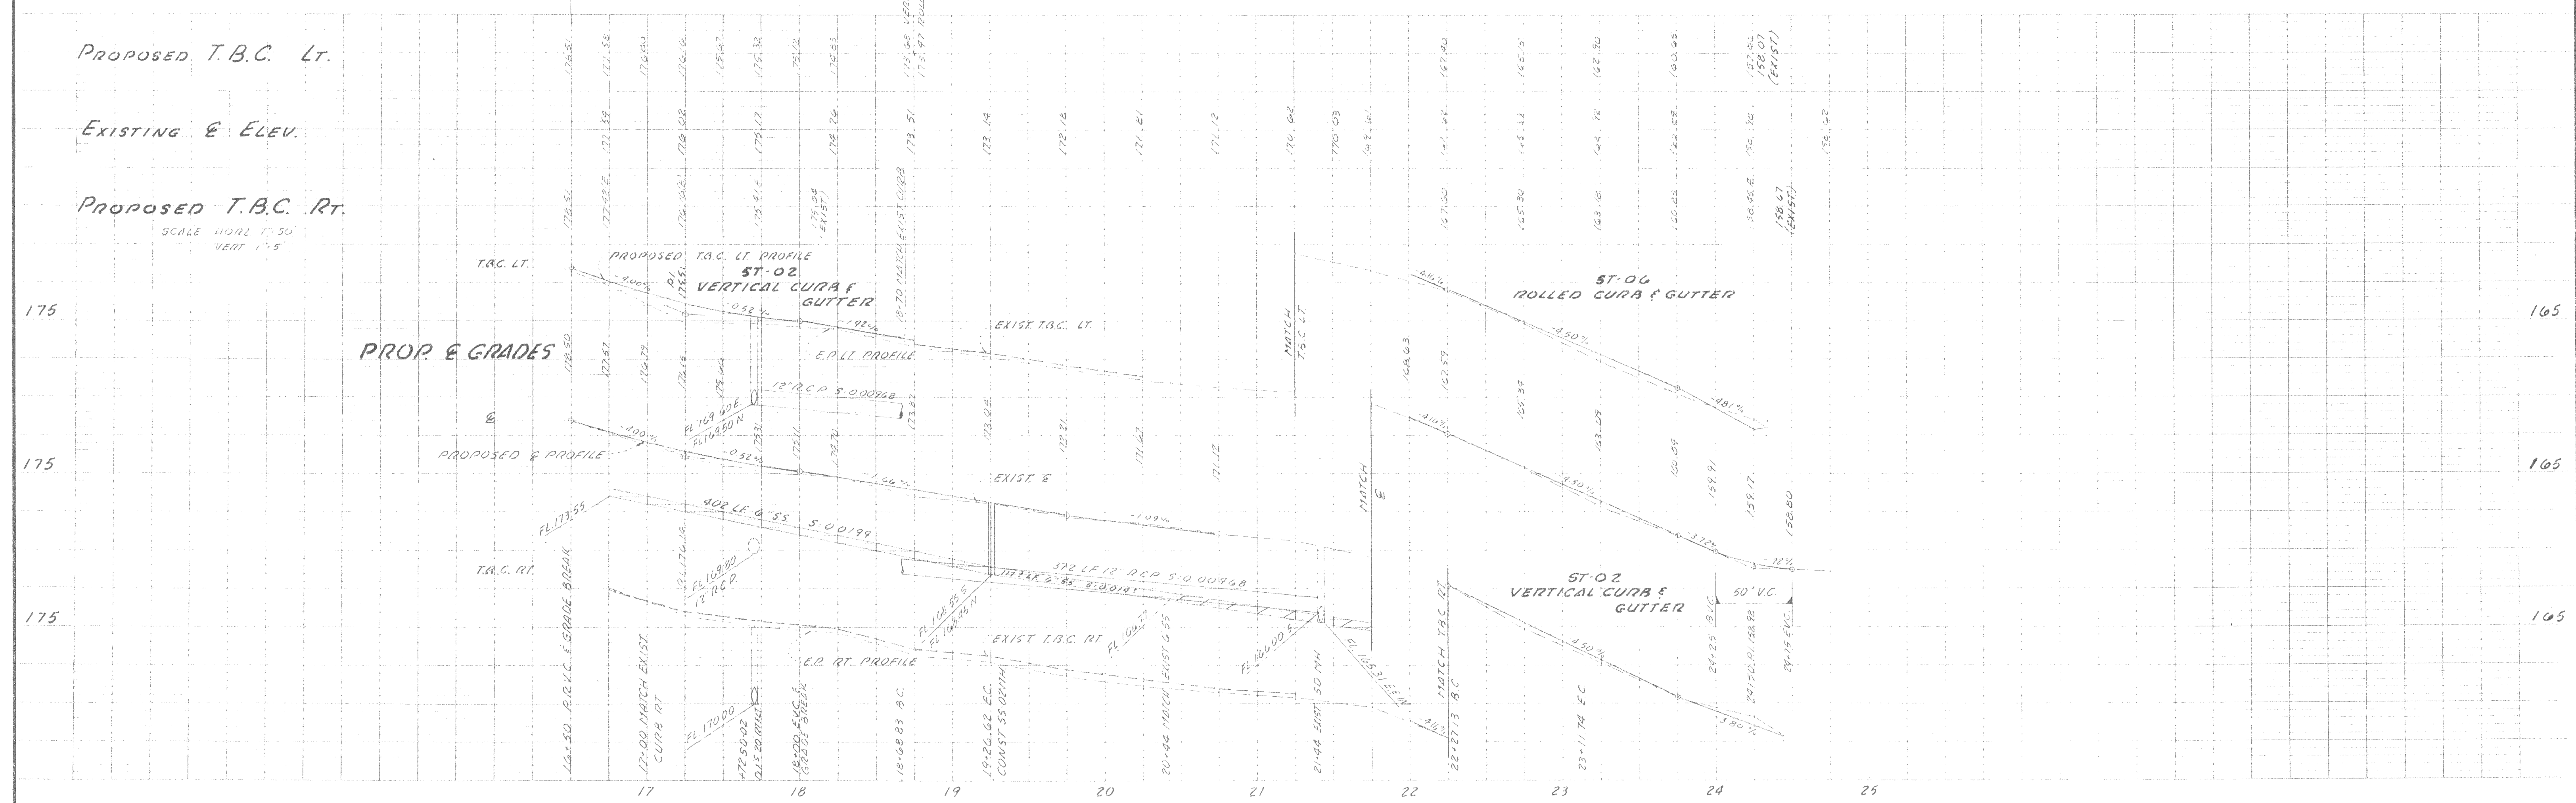

<table border="1" style="width: 100%; border-collapse: collapse;"> <tr> <td style="width: 5%;">DATE</td> <td style="width: 5%;">NO.</td> <td style="width: 10%;">REVISION</td> <td style="width: 10%;">BY</td> <td style="width: 10%;">APP'D</td> </tr> <tr> <td> </td> <td> </td> <td> </td> <td> </td> <td> </td> </tr> </table>	DATE	NO.	REVISION	BY	APP'D						<table border="1" style="width: 100%; border-collapse: collapse;"> <tr> <td style="width: 50%;">FIELD BOOK</td> <td style="width: 50%;">DRAWN</td> </tr> <tr> <td style="width: 50%;">ELEVATION DATUM</td> <td style="width: 50%;">DESIGNED</td> </tr> <tr> <td style="width: 50%;">FOUND 10\"/> </td> <td style="width: 50%;">CHECKED</td> </tr> <tr> <td style="width: 50%;">MITSUBISHI</td> <td style="width: 50%;">SCALE AS SHOWN</td> </tr> <tr> <td style="width: 50%;">CITY OF OROVILLE</td> <td style="width: 50%;">APPROVED</td> </tr> </table>	FIELD BOOK	DRAWN	ELEVATION DATUM	DESIGNED	FOUND 10\"/>	CHECKED	MITSUBISHI	SCALE AS SHOWN	CITY OF OROVILLE	APPROVED	<p>ENGINEERING SURVEYING PLANNING</p> <p>463 ORO DAM BLVD. S.W. OROVILLE, CALIF. 95965 (916) 533-2068</p>	<p>IMPROVEMENT PLANS FOR:</p> <h3 style="margin: 0;">VEATCH STREET</h3> <p style="font-size: small;">(Sta 17+00 TO Sta 24+36.13)</p> <p>CITY OF OROVILLE, CALIFORNIA</p>	<table border="1" style="width: 100%; border-collapse: collapse;"> <tr> <td style="width: 50%;">SHEET</td> <td style="width: 50%;">4 OF 5</td> </tr> <tr> <td style="width: 50%;">SHEETS</td> <td style="width: 50%;">19-114</td> </tr> </table> <p style="font-weight: bold; font-size: large;">SS-310</p>	SHEET	4 OF 5	SHEETS	19-114
DATE	NO.	REVISION	BY	APP'D																								
FIELD BOOK	DRAWN																											
ELEVATION DATUM	DESIGNED																											
FOUND 10\"/>	CHECKED																											
MITSUBISHI	SCALE AS SHOWN																											
CITY OF OROVILLE	APPROVED																											
SHEET	4 OF 5																											
SHEETS	19-114																											