


SCALE:  
 HORIZONTAL - 1" = 40'  
 VERTICAL - 1" = 4'

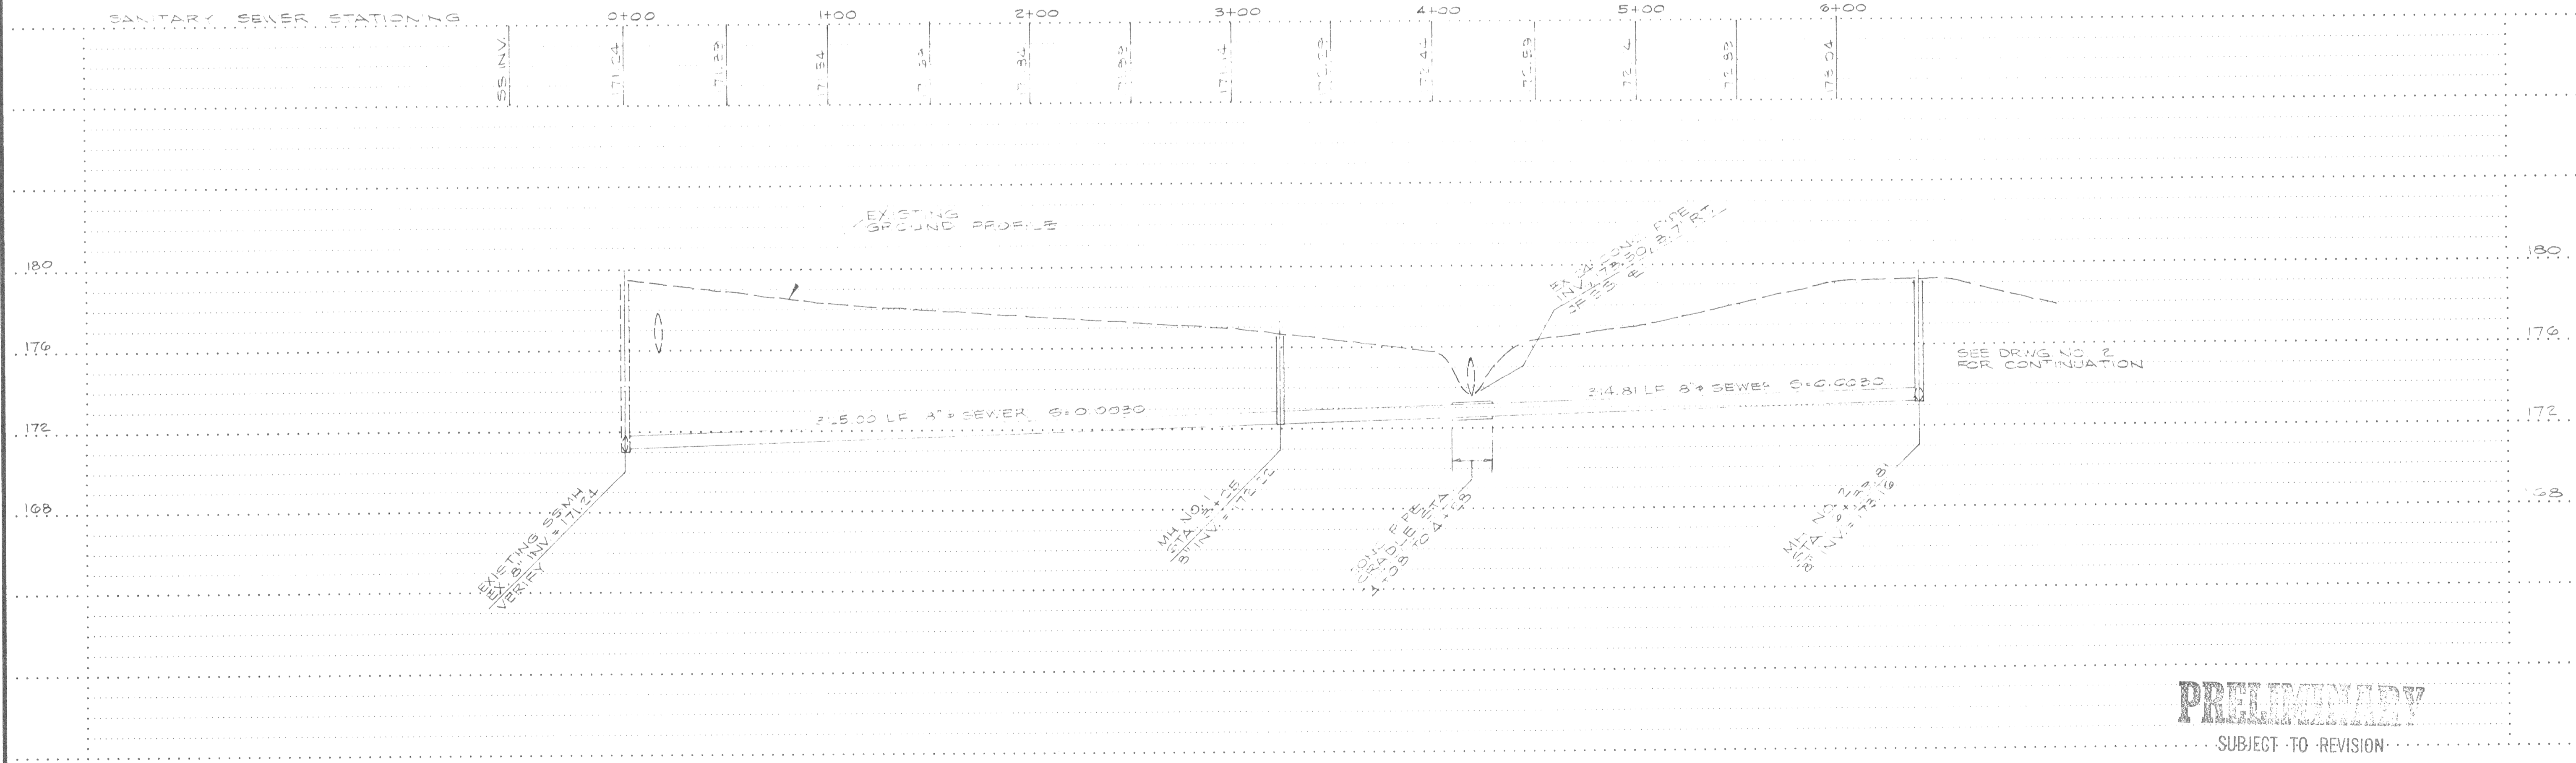

**PRELIMINARY**  
 SUBJECT TO REVISION

Designed	ECR	Approved	
Drawn	RAP	Date	AUGUST, 1991
Checked	ECR		


**ROLLS, ANDERSON & ROLLS**  
 CIVIL ENGINEERS  
 965 FIR STREET • CHICO, CALIFORNIA 95928 • TELEPHONE 916 895-1422

**THERMALITO IRRIGATION DISTRICT**  
**18th STREET SEWER EXTENTION**

Drawing No.	1 OF 3
Job No.	91168