


**PLAN**  
 SUPERVISOR \_\_\_\_\_ DATE \_\_\_\_\_  
 NOTE BOOK \_\_\_\_\_ ALIGNMENT CHECKED \_\_\_\_\_  
 No. \_\_\_\_\_ FT. OF WAY CHECKED \_\_\_\_\_

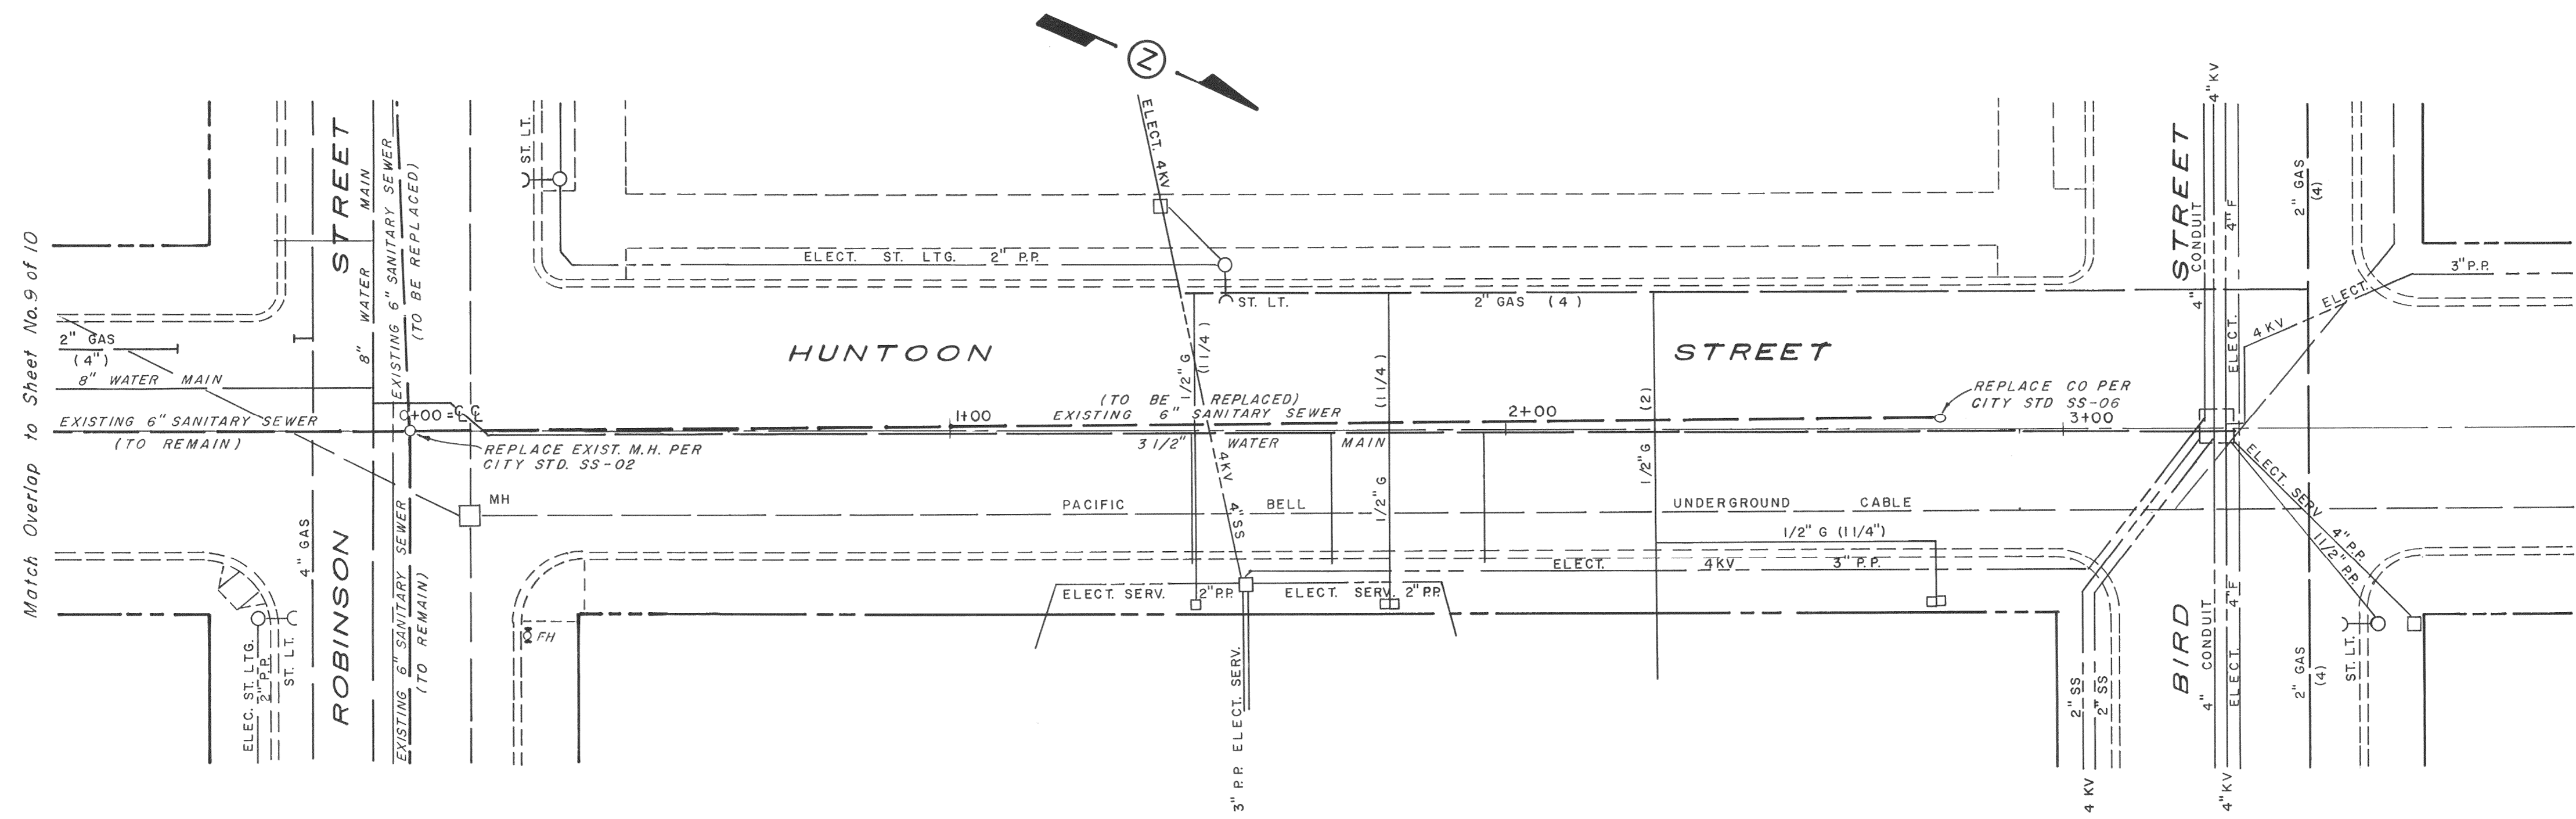

**BENCHMARK**  
 TOP OF FIRE HYDRANT IN N.E. CORNER  
 OF HUNTOON ST & ROBINSON ST.  
 ELEV. 169.90


**NOTE:**  
 ALL ITEMS ON THIS PAGE ARE ADDITIVE ALTERNATES

**ENGINEER'S ESTIMATE OF QUANTITIES**

6" SANITARY SEWER MAIN	275 L.F.
SS-06 FLUSHING BRANCH	1 EA
SS-02 MANHOLE	1 EA
SS-01 SERVICE CONNECTIONS	5 EA
PAVEMENT REPLACEMENT	1600 SF.

**SCALE**  
 HORIZ. 1" = 20'  
 VERT. 1" = 1'

**PROFILE**  
 SUPERVISOR \_\_\_\_\_ DATE \_\_\_\_\_  
 NOTE BOOK \_\_\_\_\_ GAUGES CHECKED \_\_\_\_\_  
 No. \_\_\_\_\_ B. M. V. NOTE \_\_\_\_\_  
 STRUCTURE NOTATIONS CHECKED \_\_\_\_\_

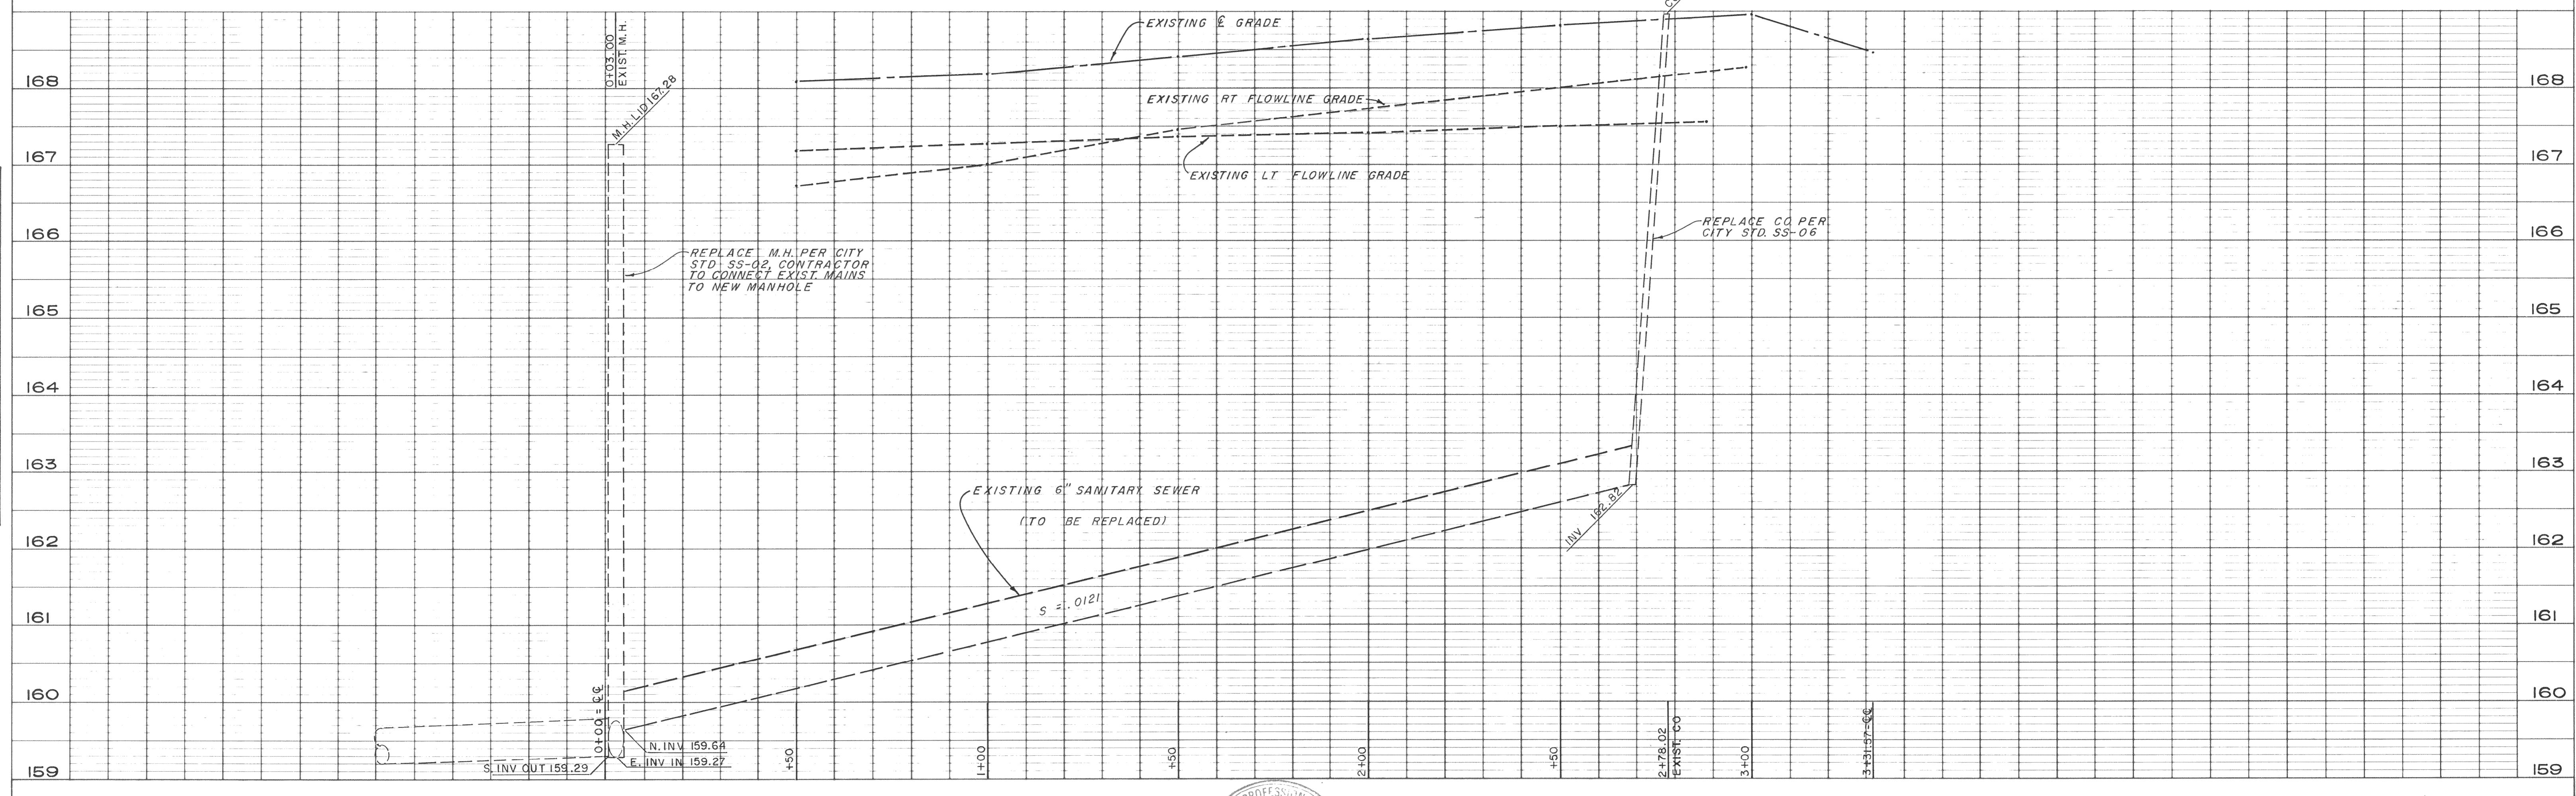

DATE NO.	REVISION	BY	APP'D

FIELD BOOK	DRAWN
ELEVATION DATUM	T. F.
	DESIGNED
	J. J.
	CHECKED
	J. J.
	SCALE

**APPROVED**  
 \_\_\_\_\_  
 DIRECTOR PUBLIC WORKS P.C.E. 41977 DATE \_\_\_\_\_

**CITY OF OROVILLE**  
 PUBLIC WORKS DEPARTMENT  
 1675 MONTGOMERY ST.  
 OROVILLE, CA 95965 (916) 538-2420

**SANITARY SEWER REPLACEMENT PROJECT**  
**HUNTOON STREET**  
 (Additive Alternate)

SHEET 10 OF 10 SHEETS  
 JOB NO. SS-337