


SCALE: 1" = 50'


THE EXISTENCE AND LOCATION OF ALL UTILITIES SHALL BE VERIFIED BY THE CONTRACTOR.

SCALE
HORIZ: 1" = 50'
VERT: 1" = 5'

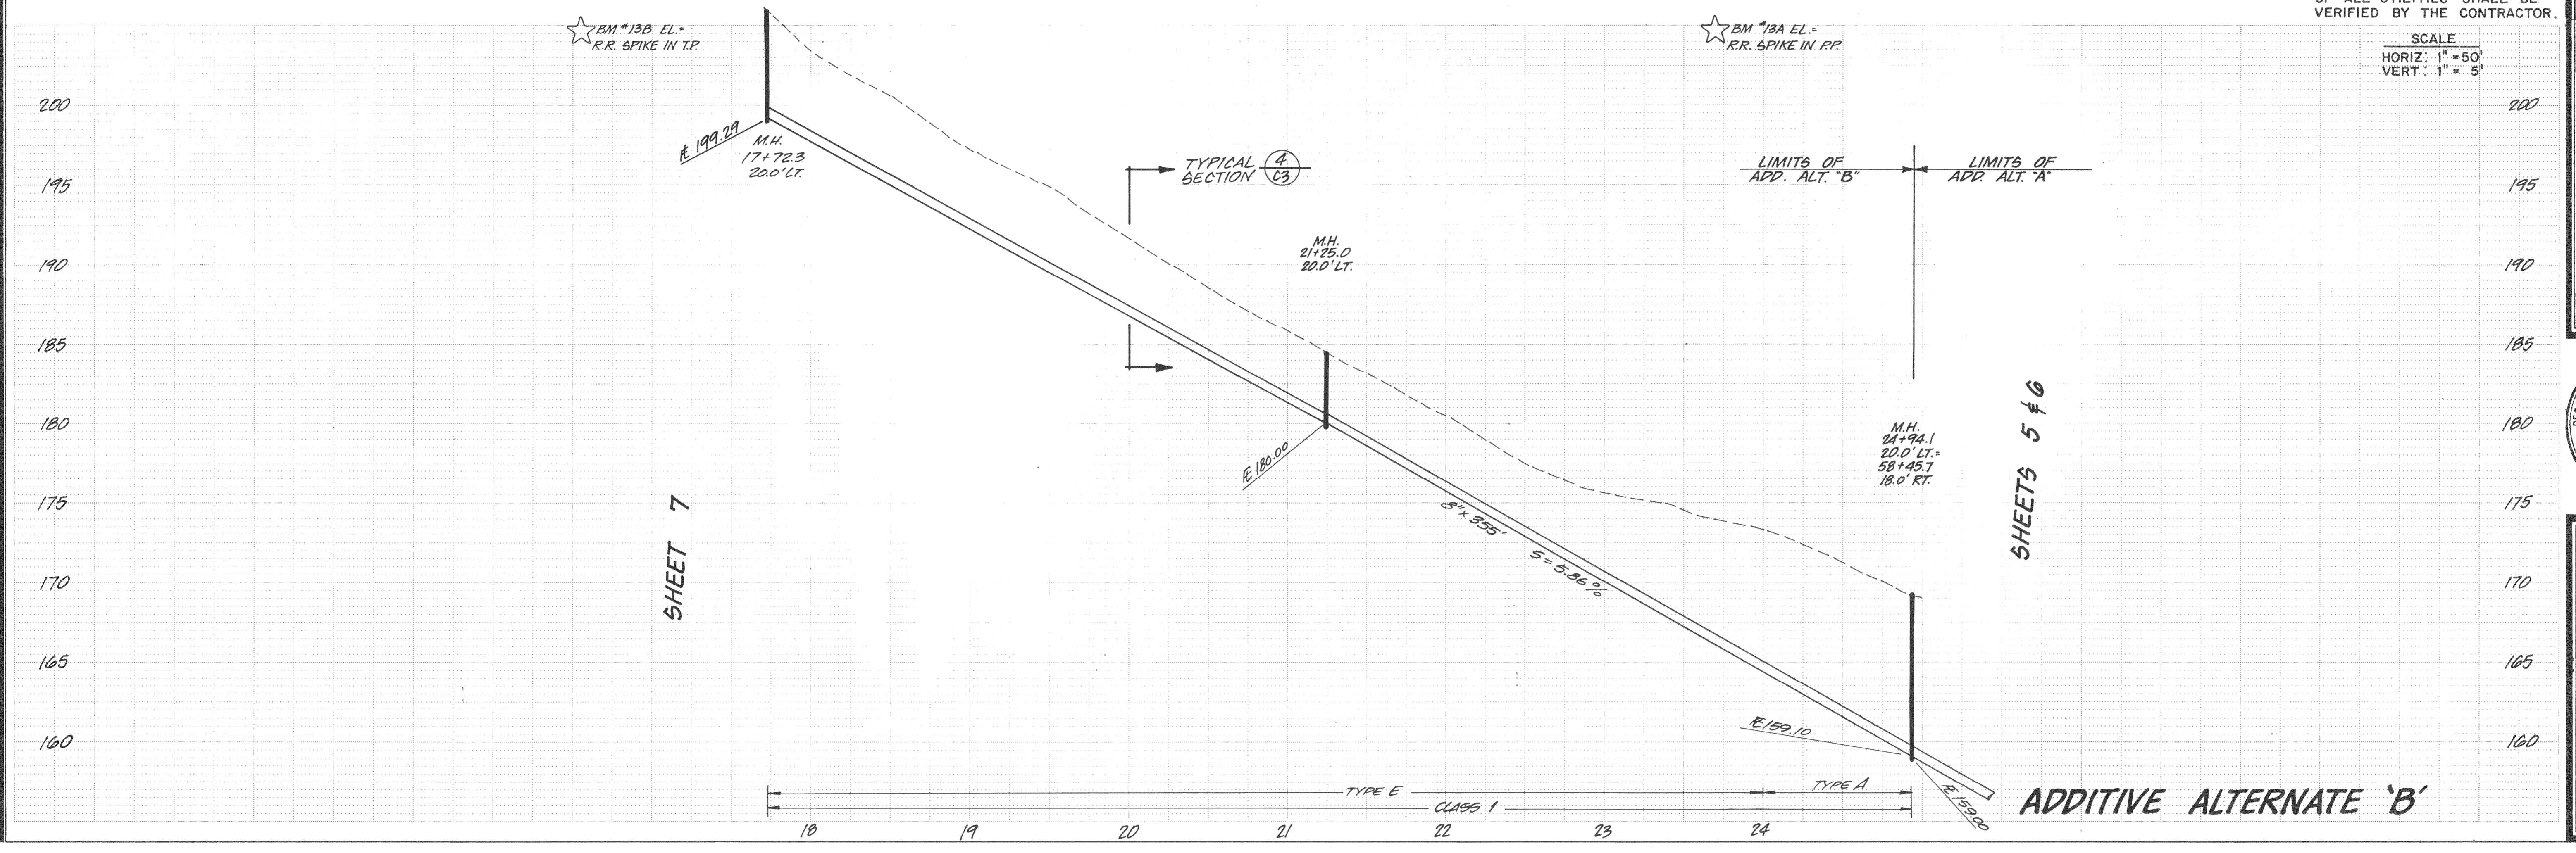

COOK ASSOCIATES
ENGINEERING CONSULTANTS
2060 PARK AVENUE, OROVILLE, CALIFORNIA 95965

CITY OF OROVILLE
SANITARY SEWER EXTENSION
INDUSTRIAL UNIT NO. 2
BAGGETT - PALERMO ROAD

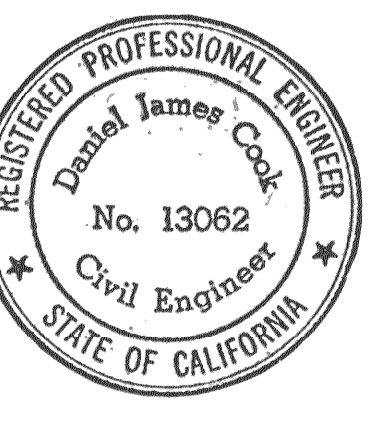

REVISION	DATE

D.K. 1-82
DRAWN DATE

APPROVED DATE
A-486
FILE NO.

SHEET NO. 8
OF 12 SHEETS
JOB NO. 81472