

SHEET 6


★ BM 5

★ BM 5 EL. 232.15  
BUTTE CO. BRASS CAP IN  
N.W. CORNER OF W.P.R.R. OVERPASS  
ABUTMENT. (BUTTE CO. EL. = 231.75)

★ BM 13B EL. =  
RR. SPIKE IN RR

THE EXISTENCE AND LOCATION  
OF ALL UTILITIES SHALL BE  
VERIFIED BY THE CONTRACTOR.

SCALE  
HORIZ: 1" = 50'  
VERT: 1" = 5'

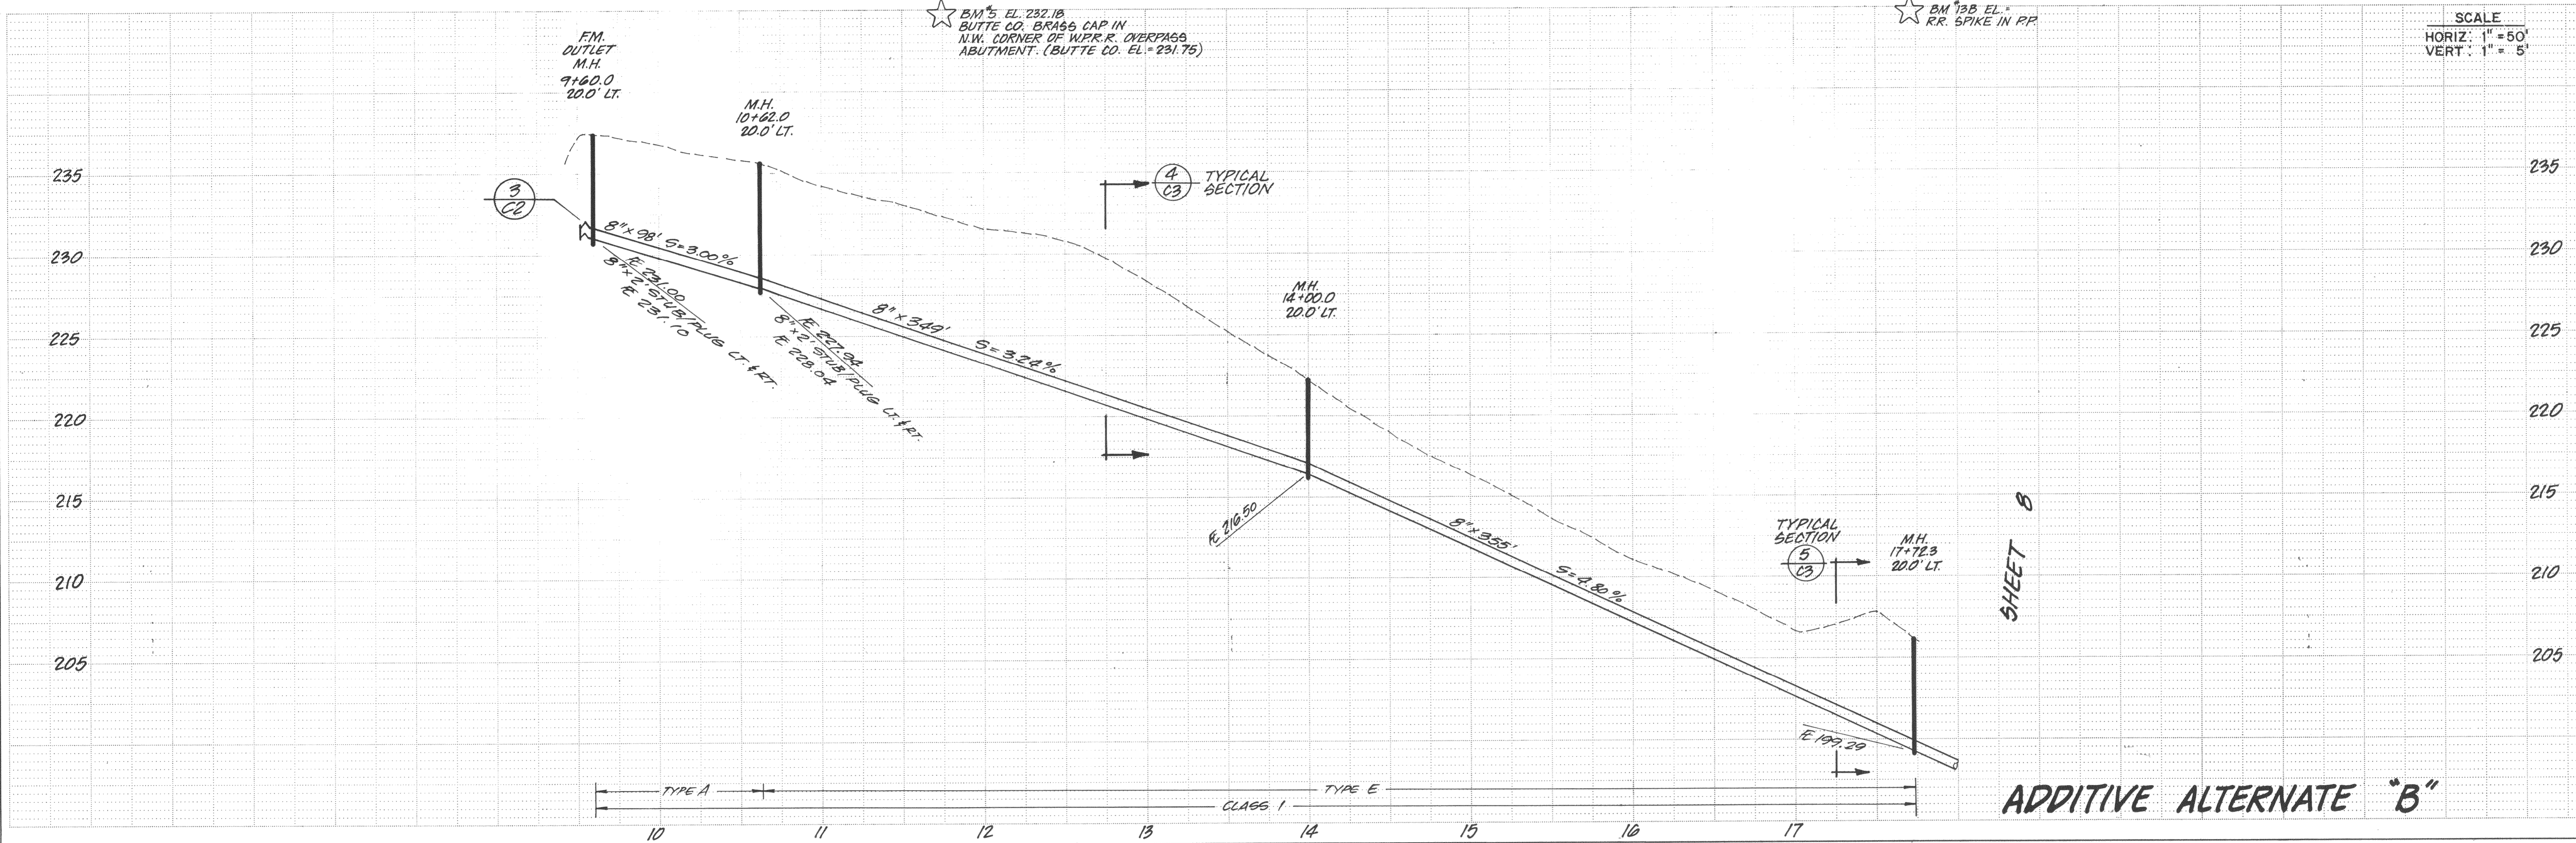

SHEET 6

ADDITIVE ALTERNATE "B"

**COOK ASSOCIATES**  
**ENGINEERING CONSULTANTS**

2060 PARK AVENUE, OROVILLE, CALIFORNIA 95965

CITY OF OROVILLE  
SANITARY SEWER EXTENSION  
INDUSTRIAL UNIT NO. 2  
BAGGETT-PALERMO ROAD



REVISION DATE

DK. 1-82  
DRAWN DATE

APPROVED DATE  
A-486  
FILE NO.

SHEET NO.

7

OF 12 SHEETS

JOB NO. 81472