



REVISION	DATE
DRAWN DATE	
APPROVED DATE	
FILE NO.	
SHEET NO.	
6	
OF 12 SHEETS	

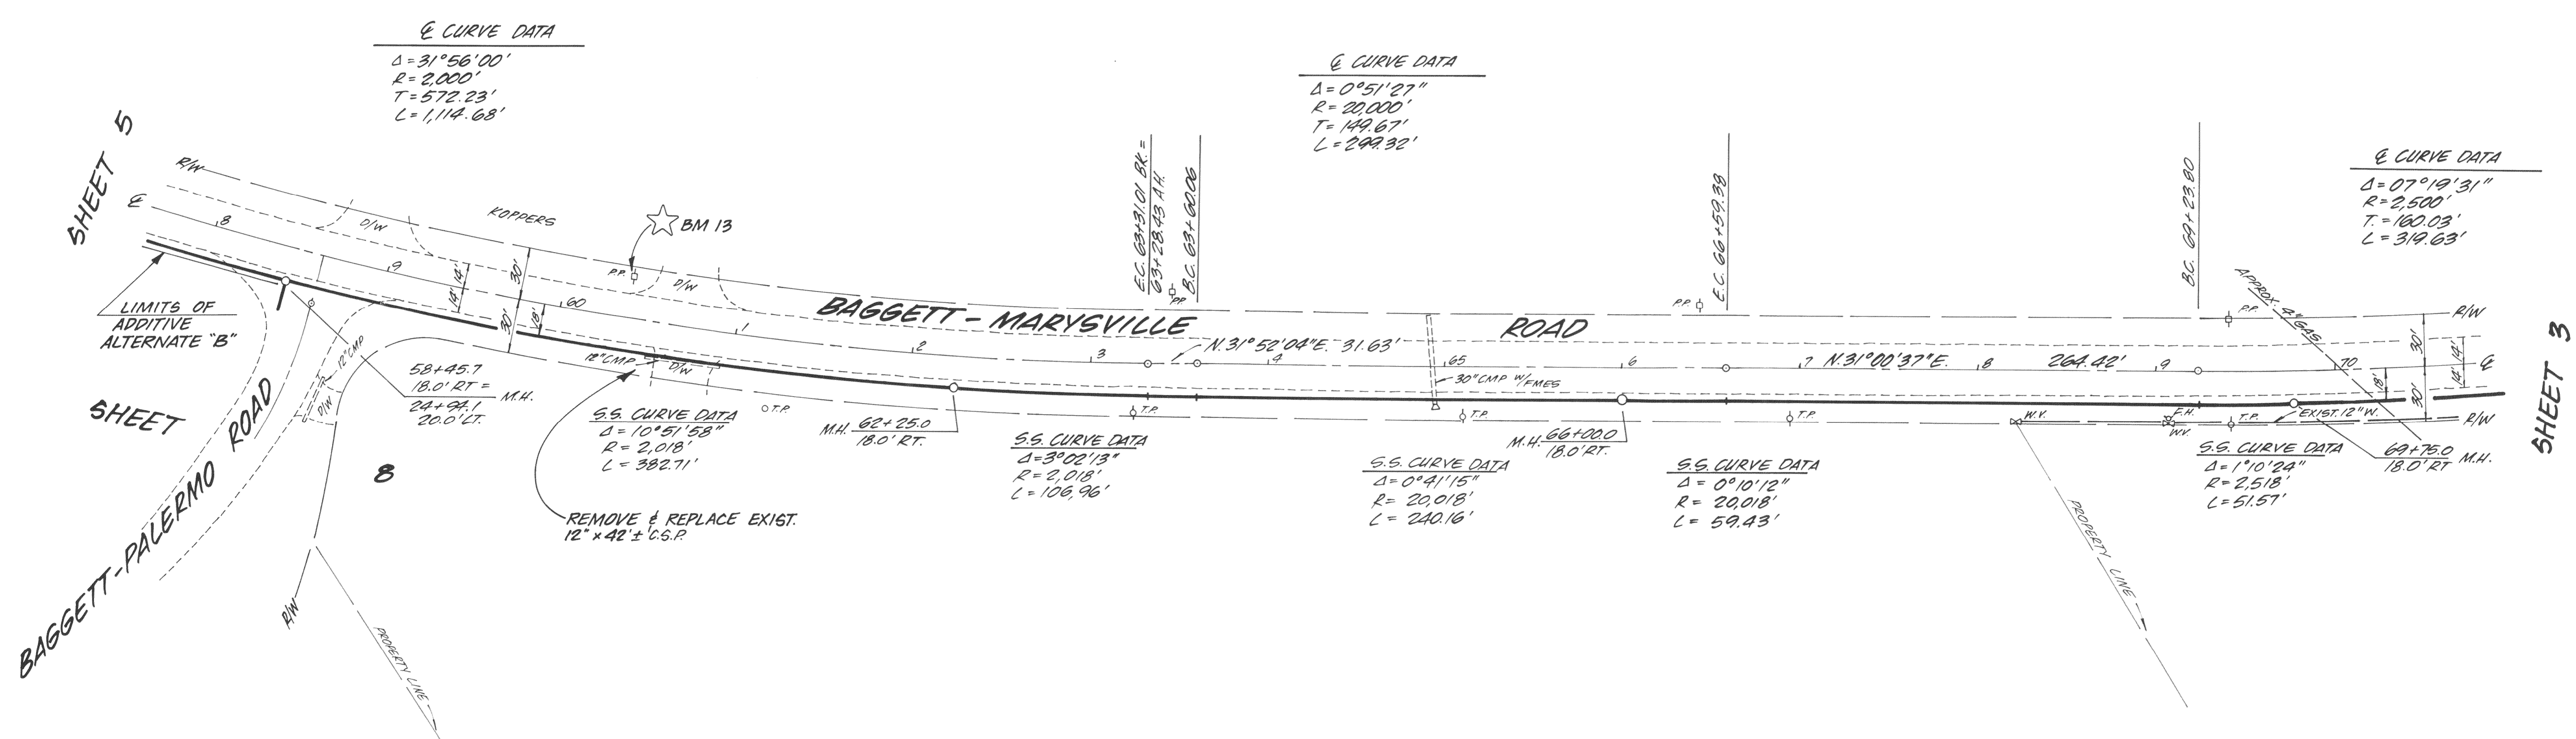

★ BM 13 EL. 164.59
 R.R. PIKE IN PP

THE EXISTENCE AND LOCATION
 OF ALL UTILITIES SHALL BE
 VERIFIED BY THE CONTRACTOR.

SCALE
 HORIZ: 1" = 50'
 VERT: 1" = 5'

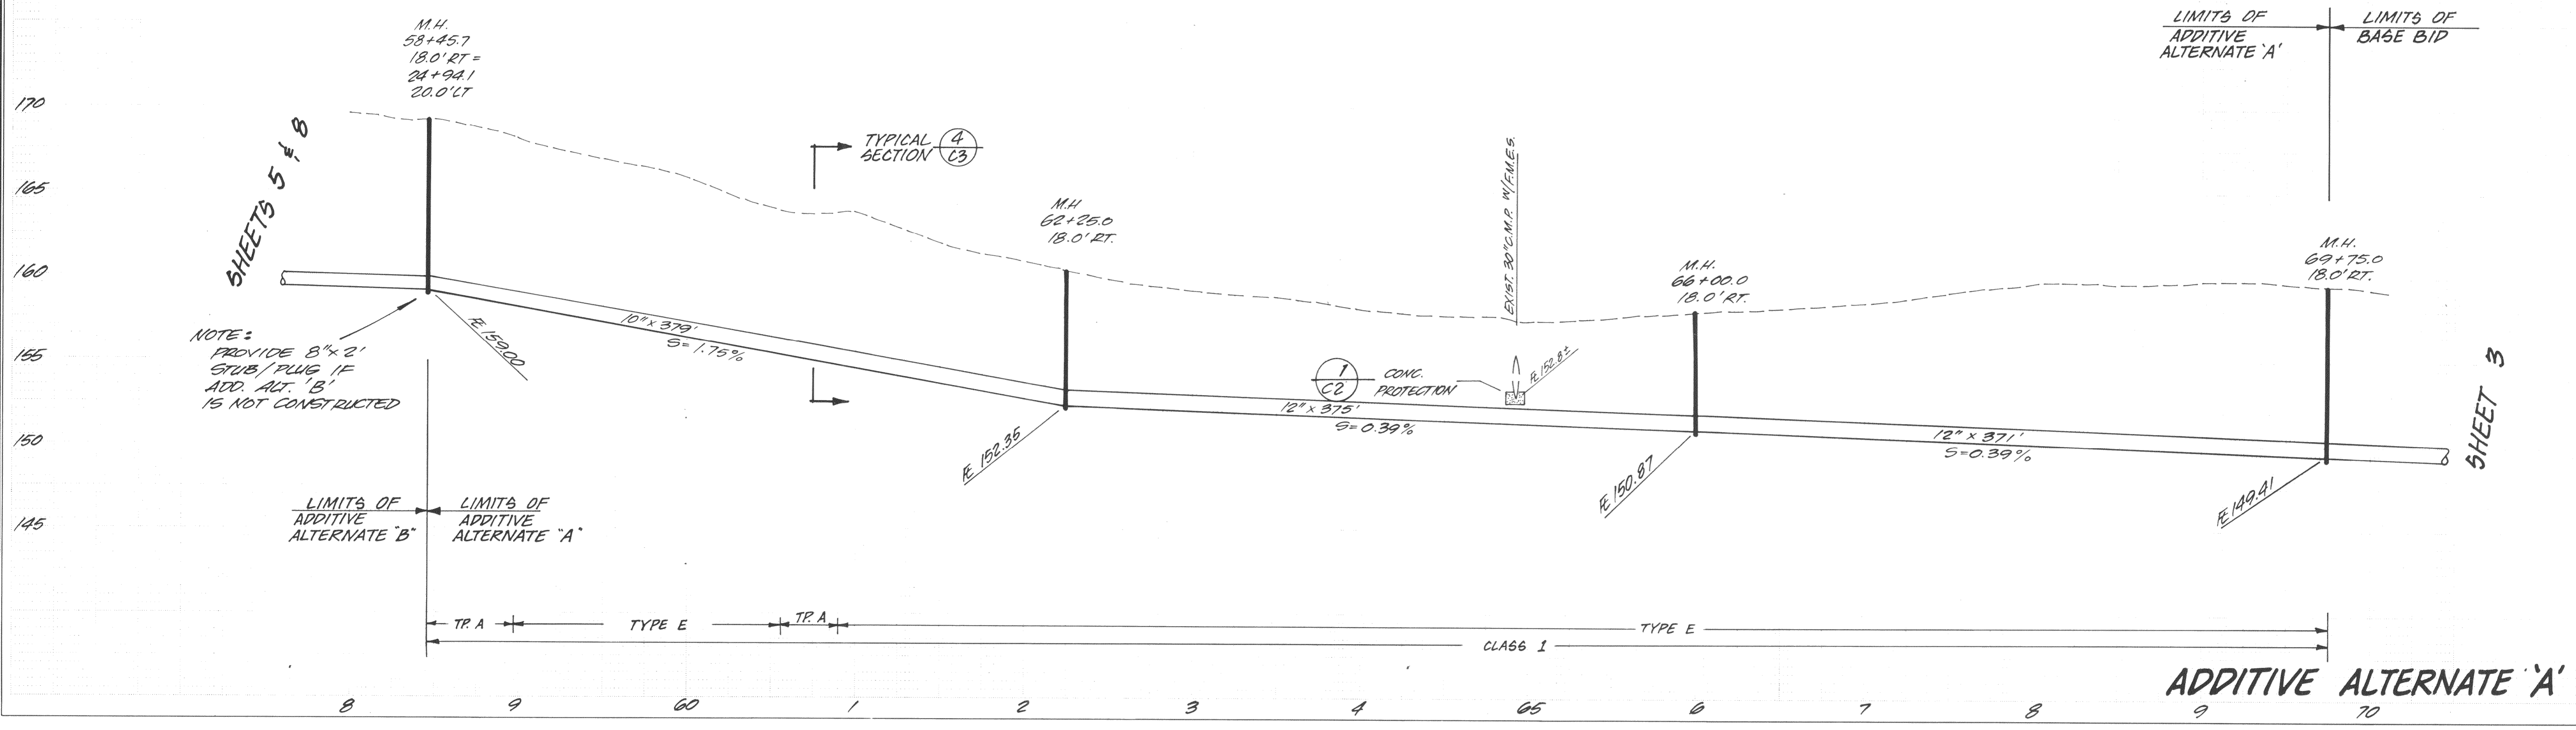

LIMITS OF ADDITIVE ALTERNATE 'B'

LIMITS OF ADDITIVE ALTERNATE 'A'

LIMITS OF ADDITIVE ALTERNATE 'A'

LIMITS OF BASE BID