



VICINITY MAP  
NTS

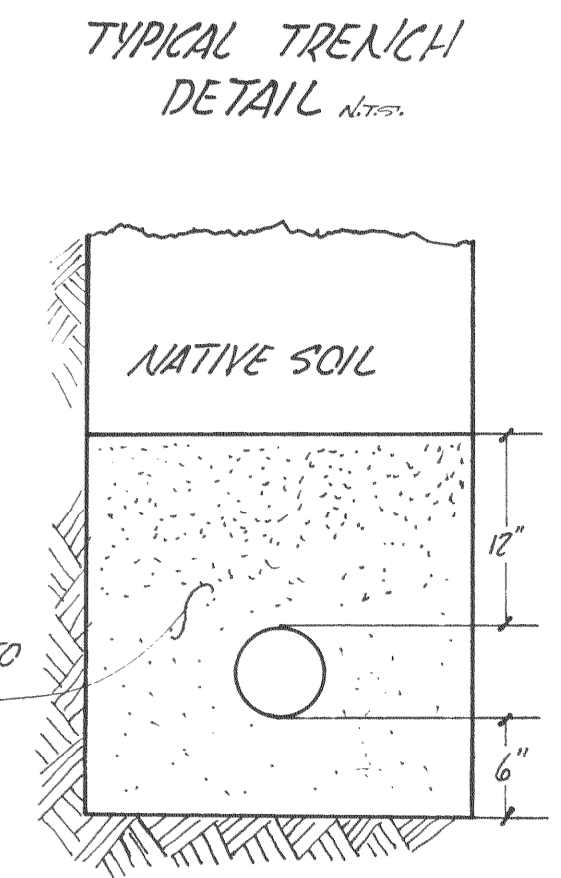

TYPICAL TRENCH  
DETAIL N.T.S.

- NOTES
- 1) CONTRACTOR TO VERIFY EXISTING SEWER ELEVATIONS PRIOR TO CONSTRUCTION.
  - 2) WATER OR AIR TEST BY CONTRACTOR REQUIRED.
  - 3) INSPECTION BY CITY OF OROVILLE REPRESENTATIVE REQUIRE PRIOR TO BACKFILLING TRENCHES.

BENCH MARK  
SPIKE IN OAK 364.58 FT.

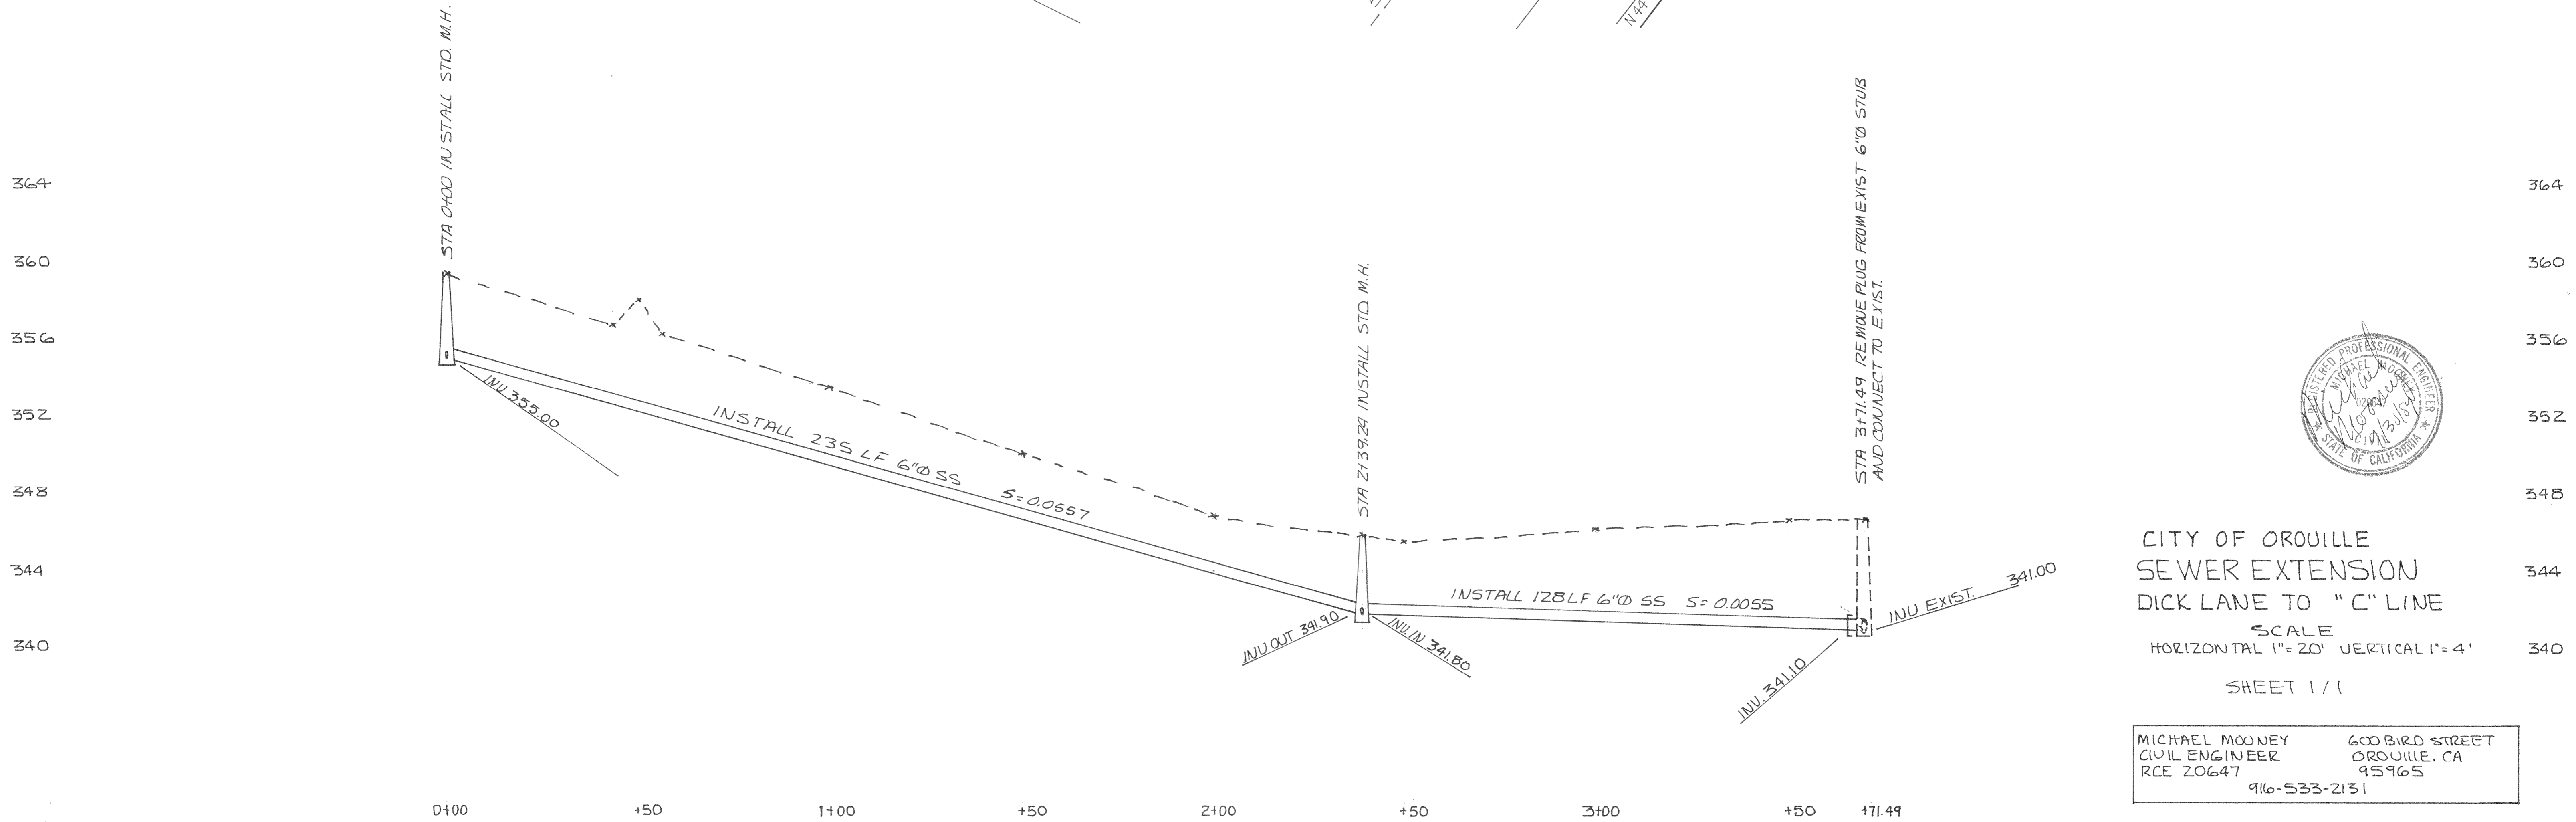

CITY OF OROVILLE  
SEWER EXTENSION  
DICK LANE TO "C" LINE  
SCALE  
HORIZONTAL 1" = 20' VERTICAL 1" = 4'  
SHEET 1 / 1

MICHAEL MOONEY  
CIVIL ENGINEER  
RCE 20647  
916-533-2131

600 BIRD STREET  
OROVILLE, CA  
95965