




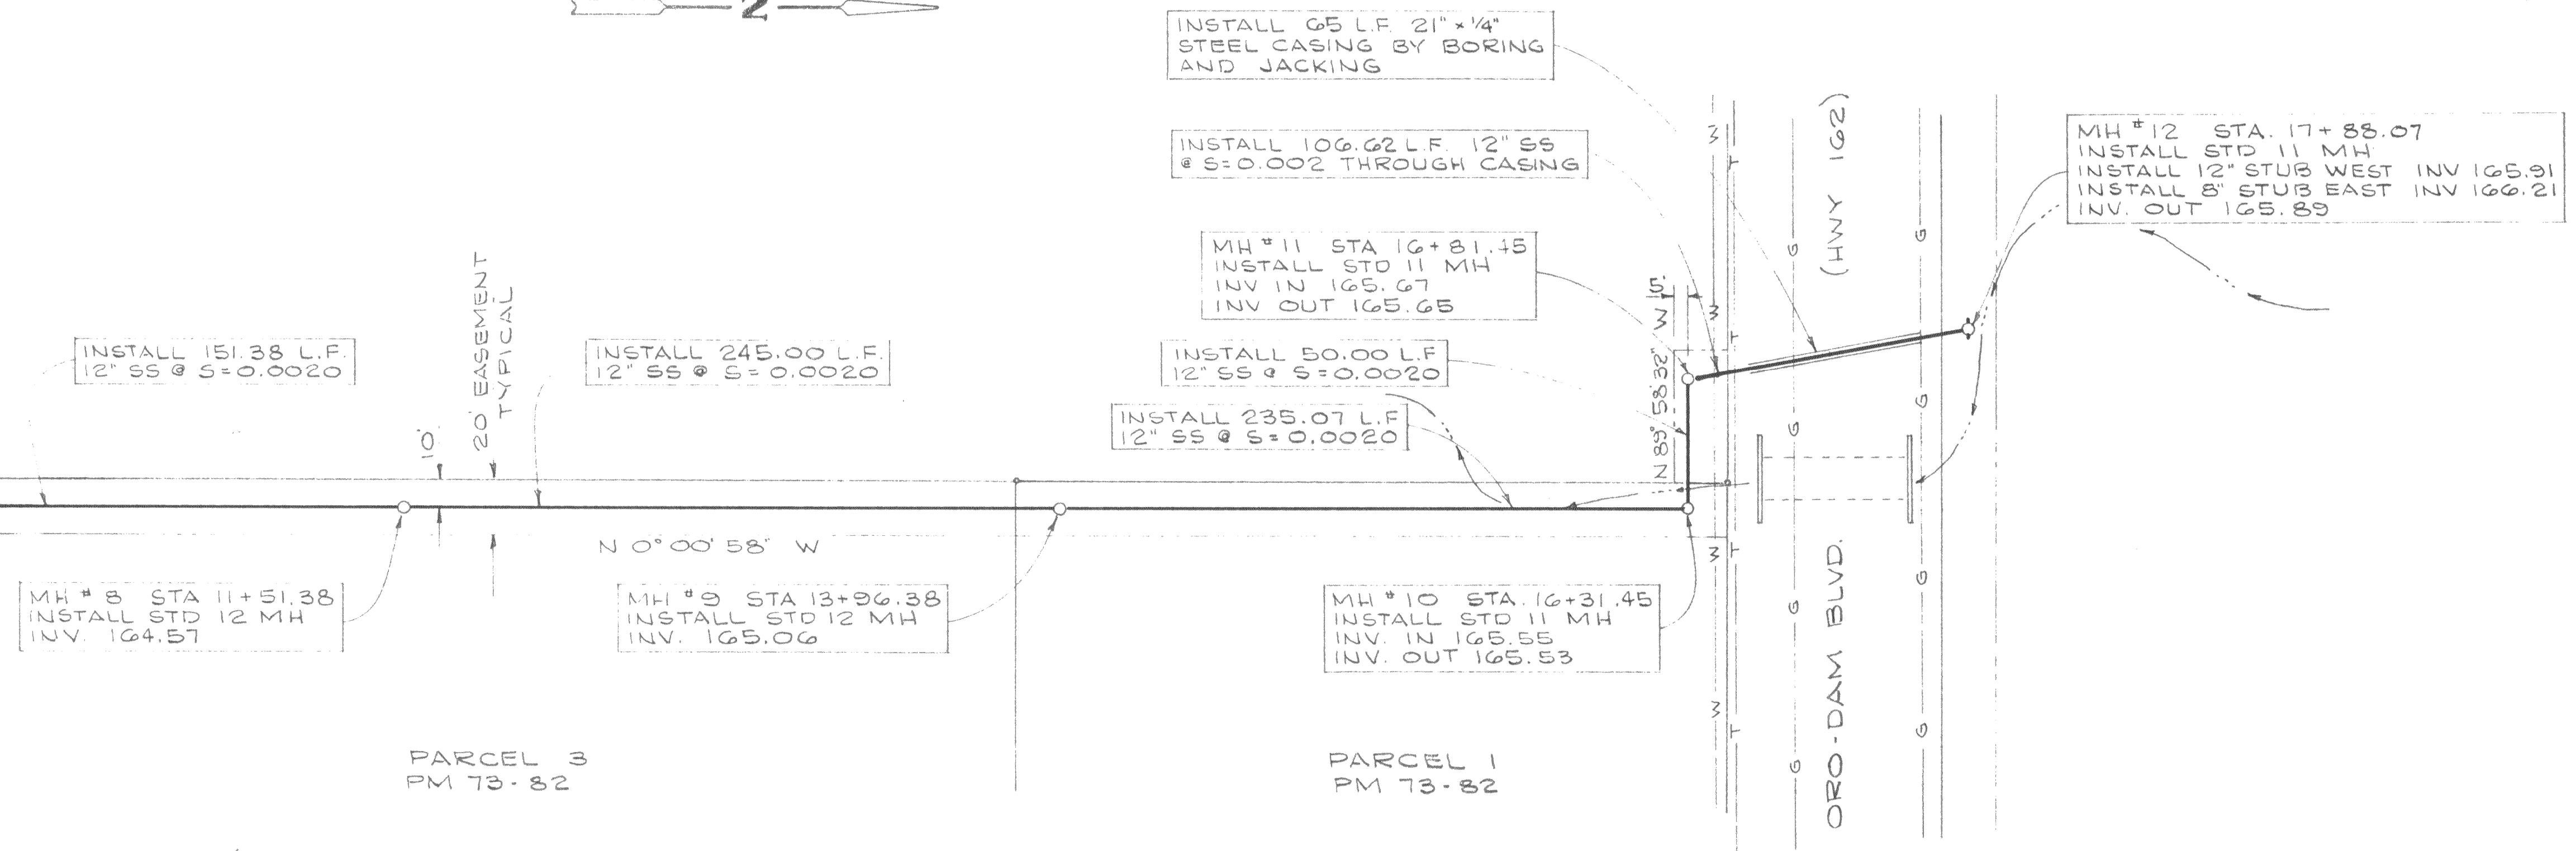

STA. 10+00 MATCH LINE SHEET 1

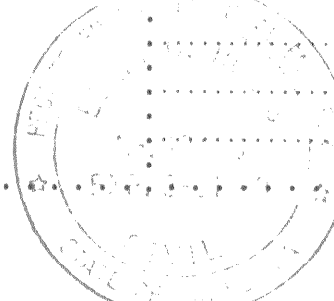

SCALE: 1" = 40' HORIZONTAL
1" = 4' VERTICAL

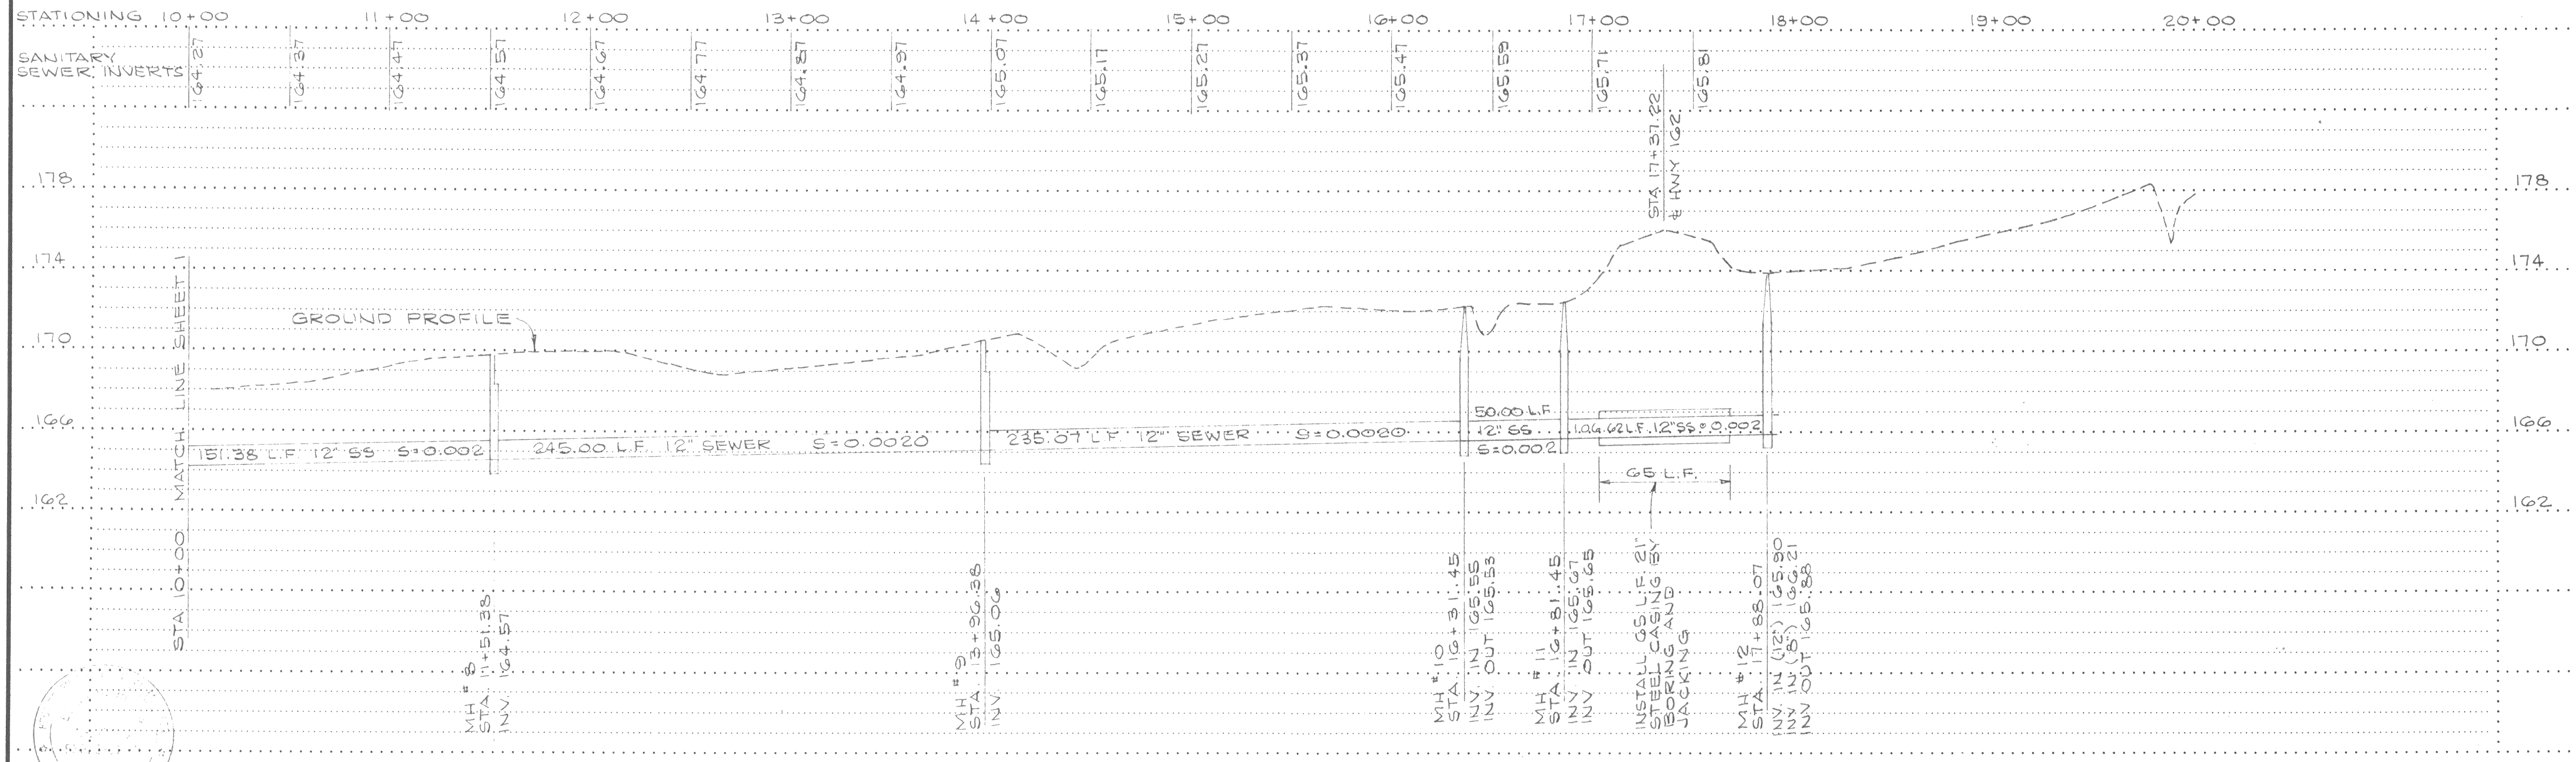

Designed	ECR	Approved	ECR
Drawn	ECR	Date	APRIL, 1987
Checked	MSB		

ROLLS, ANDERSON & ROLLS
CIVIL ENGINEERS
965 FIR STREET · CHICO, CALIFORNIA 95928 · TELEPHONE 916 895-1422

THERMALITO IRRIGATION DISTRICT
QUAIL RUN SEWER EXTENSION

Drawing No. 3 OF 4
Job No. 86130

SS-322