


THERMALITO IRRIGATION DISTRICT BUTTE COUNTY, CALIFORNIA

QUAIL RUN SEWER EXTENSION 1987

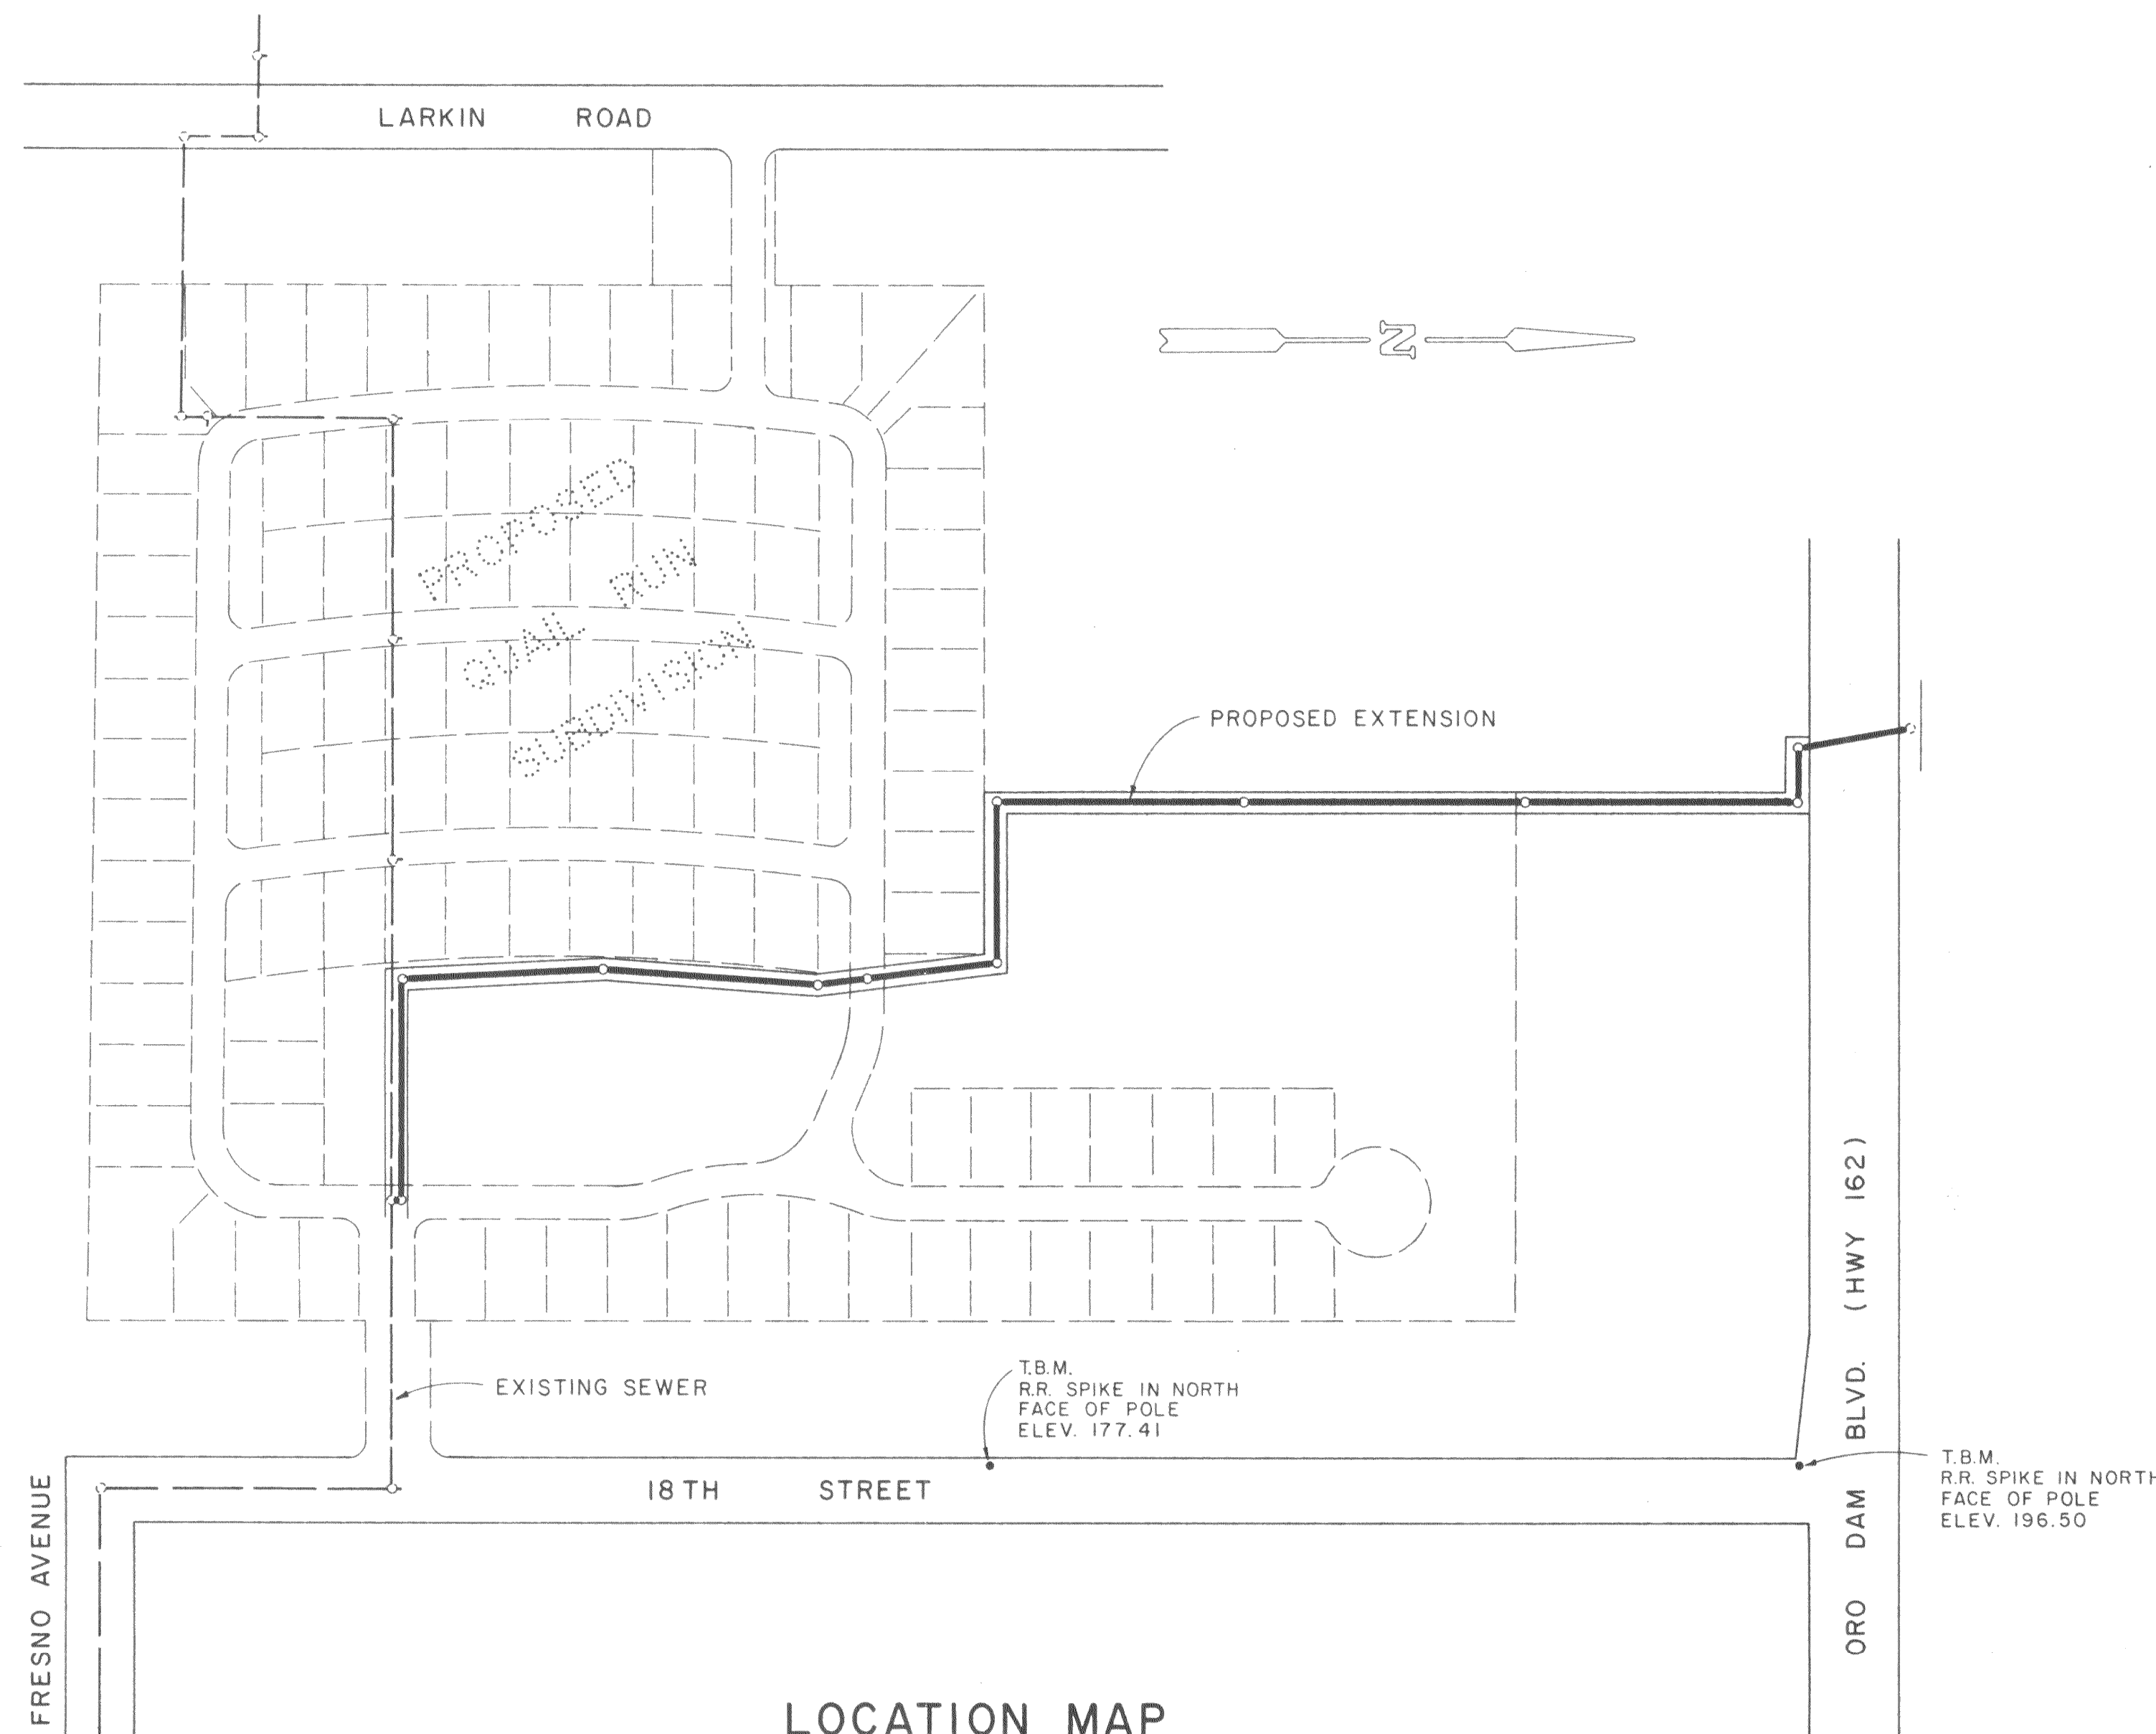

SHEET INDEX


SHEET 1	TITLE SHEET
SHEETS 2 & 3	PLAN & PROFILE
SHEET 4	HIGHWAY CROSSING DETAILS

DISTRICT STANDARDS INCORPORATED

STD. NO. I	TYPICAL TRENCH SECTIONS (CLASS C)
STD. NO. II	STANDARD MANHOLE
STD. NO. 12	SHALLOW MANHOLE
STD. NO. 14	SEWER CONNECTIONS AT STRUCTURE
STD. NO. 17	TYPICAL MANHOLE ASSEMBLY

APPROVED FOR CONSTRUCTION

JAMES O. SCHMIDT, MANAGER
THERMALITO IRRIGATION DISTRICT

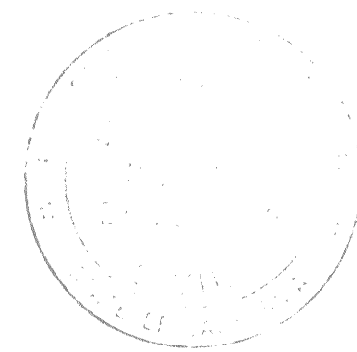

LOCATION MAP

NO SCALE

Designed	E.C.R.	Approved	<i>Ellis C. Rolls</i>
Drawn	D.J.B.	Date	JUNE, 1987
Checked	MSB		



ROLLS, ANDERSON & ROLLS
CIVIL ENGINEERS

965 FIR STREET, CHICO, CALIFORNIA 95928 · TELEPHONE 916 895-1422

Drawing No. 1 OF 4

Job No. 86130

SS-322