

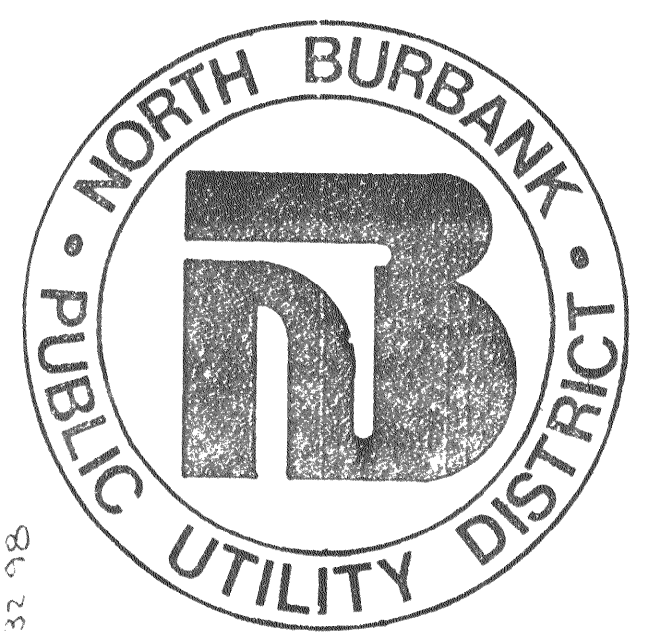


PLAN SURVEYED BY DATE  
 M. GLAZE 6/15/87  
 NOTE: BOOK PLOTTED AND CHECKED  
 RT. OF WAY CHECKED

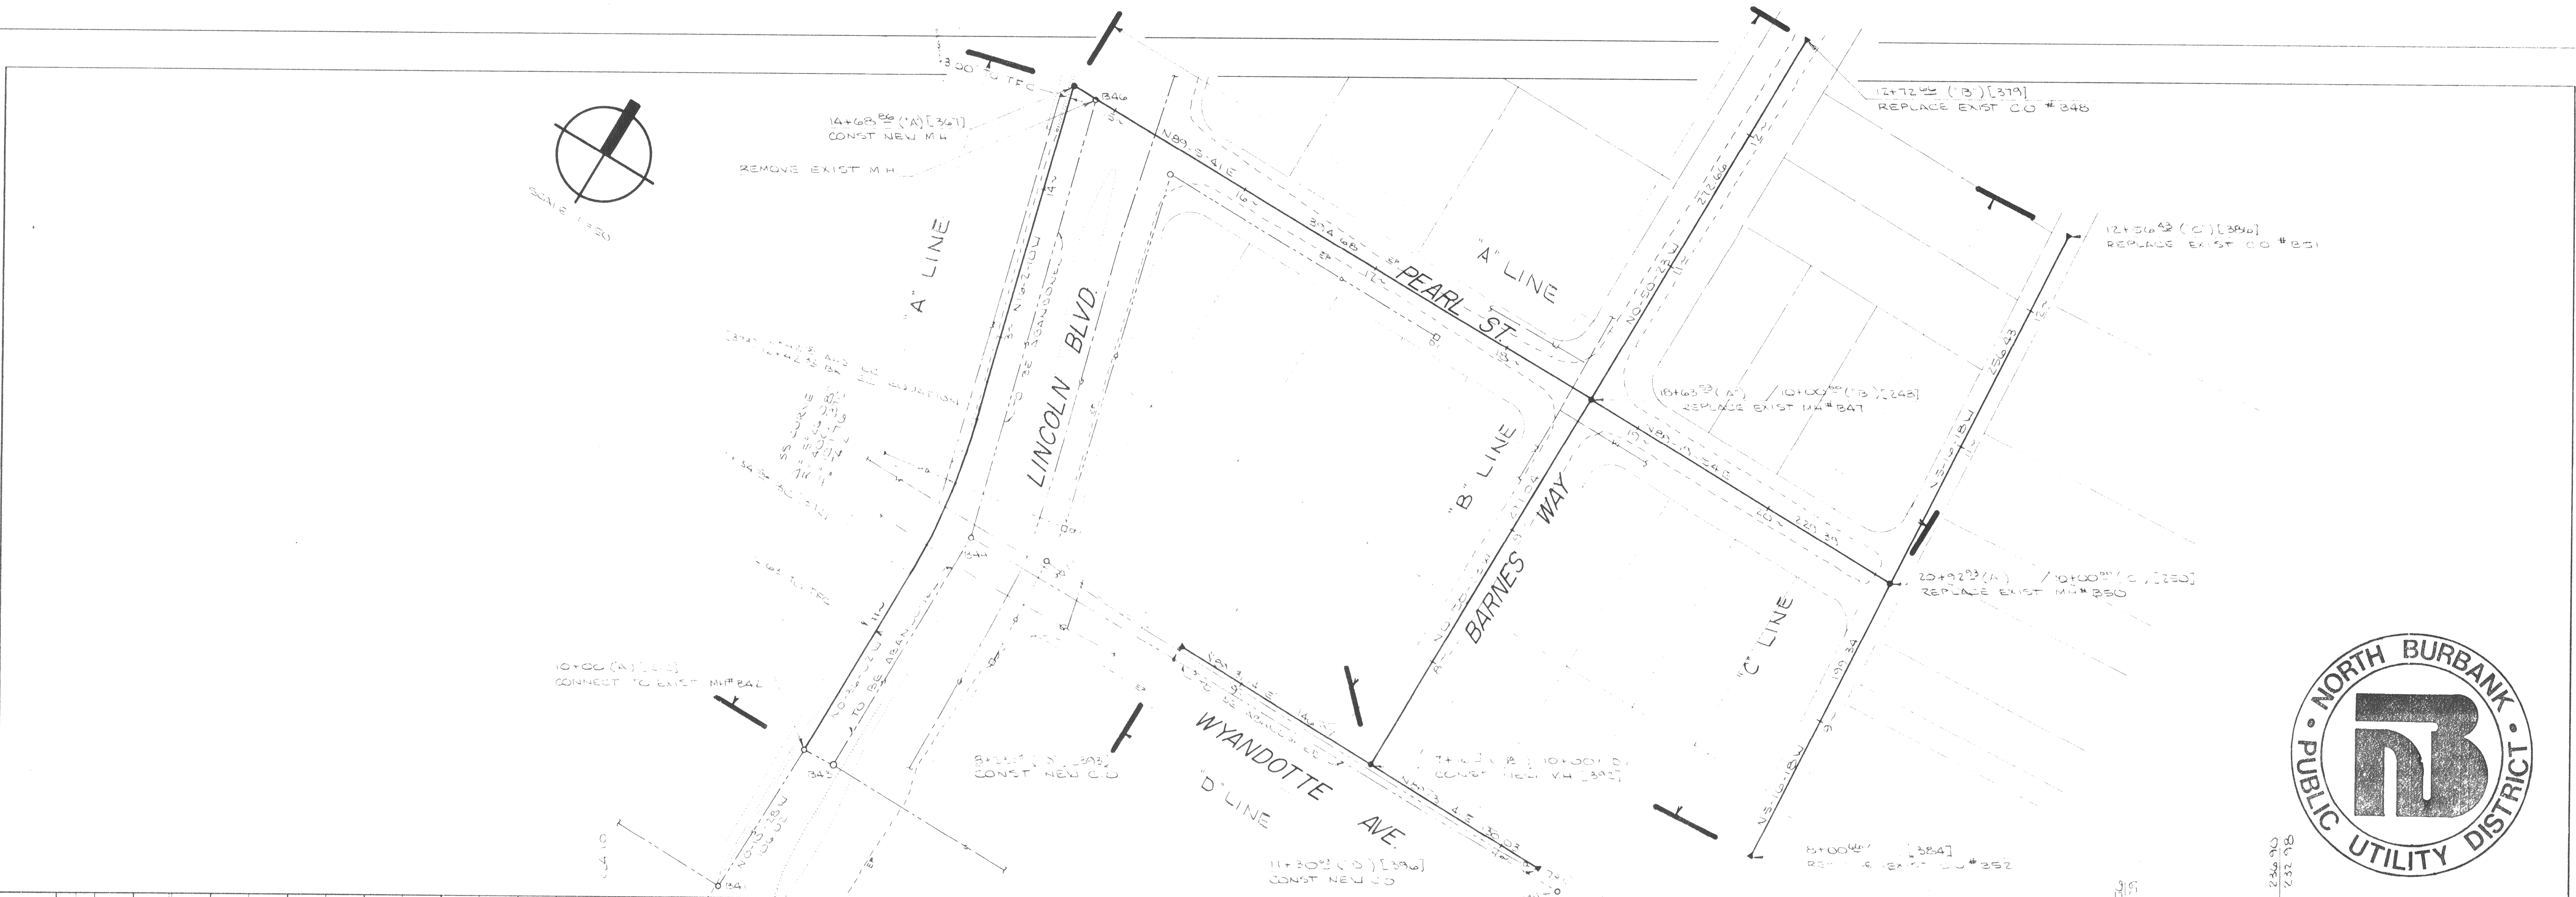

PROFILE SURVEYED BY DATE  
 M. GLAZE 6/15/87  
 NOTE: BOOK GRADES CHECKED  
 B.M. S. NOTED  
 SURVEYED IN STATION 10742

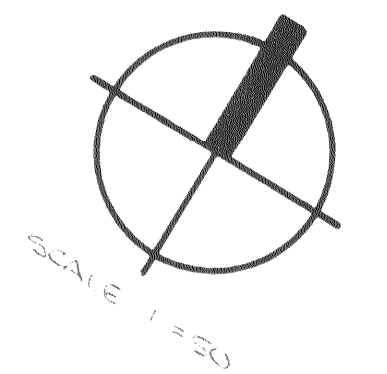