



100' 0" 100' 0" 100' 0"



98+00 99+00 100+00 101+00 102+00 103+00 104+00 105+00 106+00 107+00 108+00 109+00 110+00 111+00 112+00

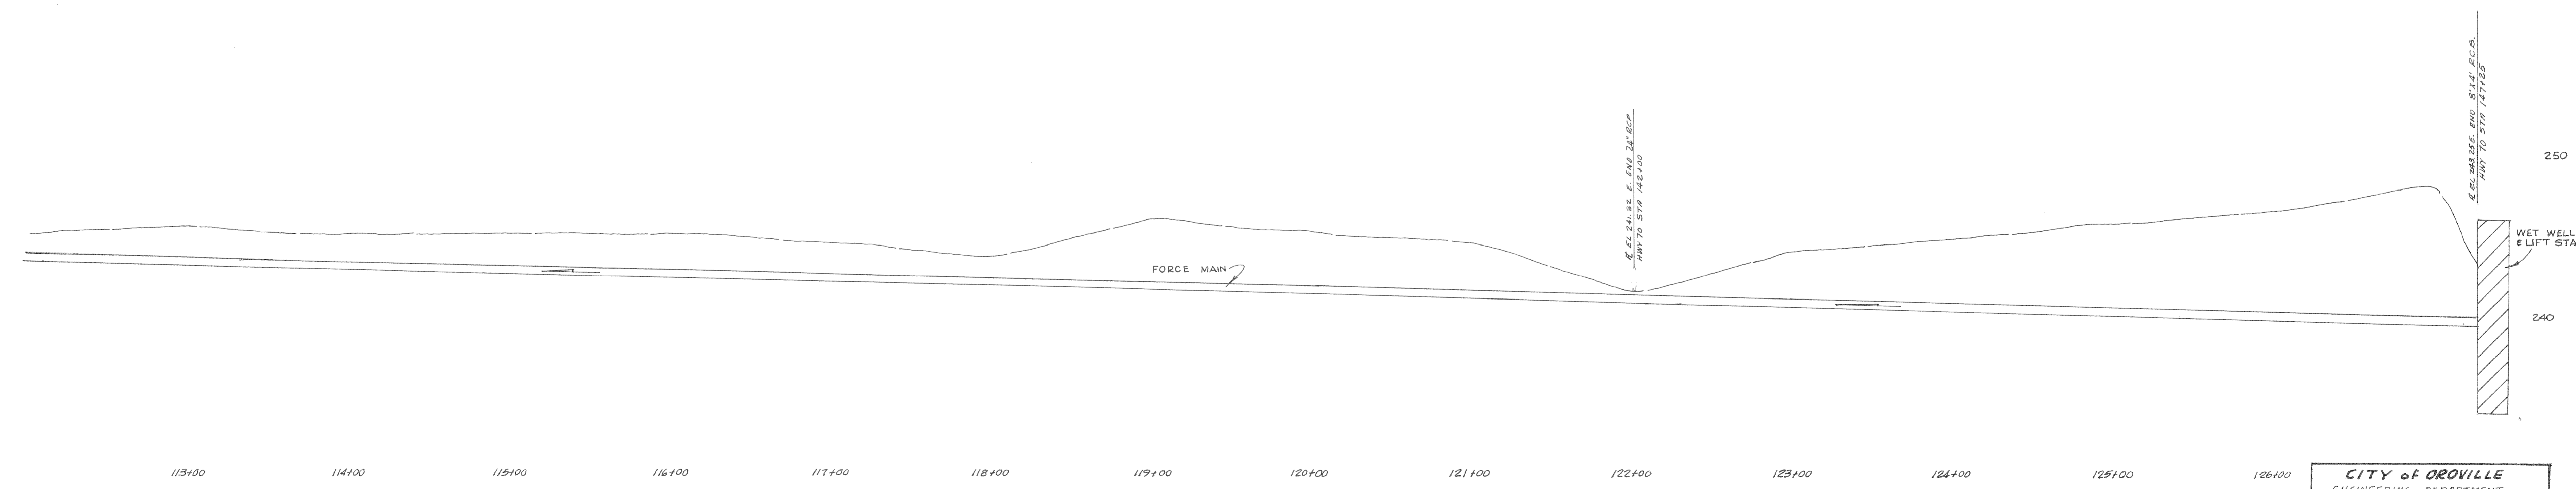

113+00 114+00 115+00 116+00 117+00 118+00 119+00 120+00 121+00 122+00 123+00 124+00 125+00 126+00

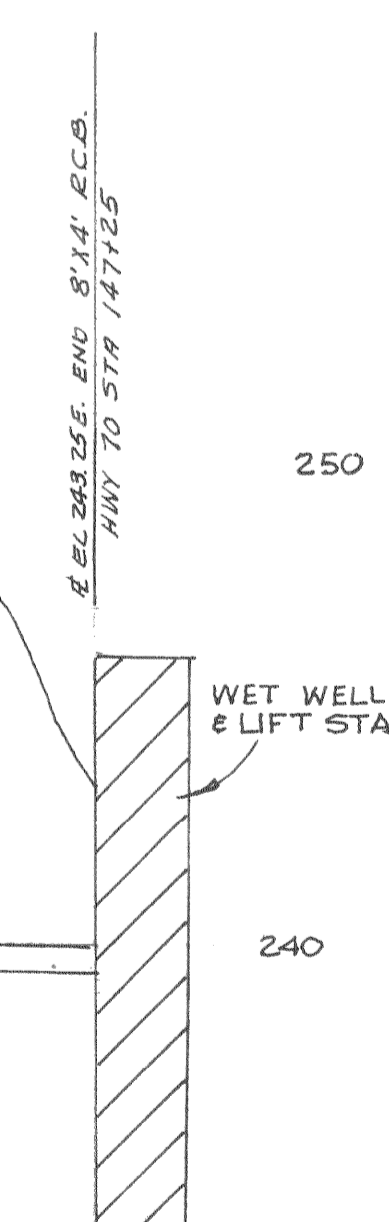

WET WELL & LIFT STA.
240
250

CITY OF OROVILLE	
ENGINEERING DEPARTMENT	
FEASIBILITY STUDY	
OWN BY	APPROVED
MY	
SHEET	CITY ENGINEER RCE 11/4/00 DATE