



NOTE: ADJUST STATIONING OF SERVICE LATERALS TO SUIT EXISTING PLUMBING

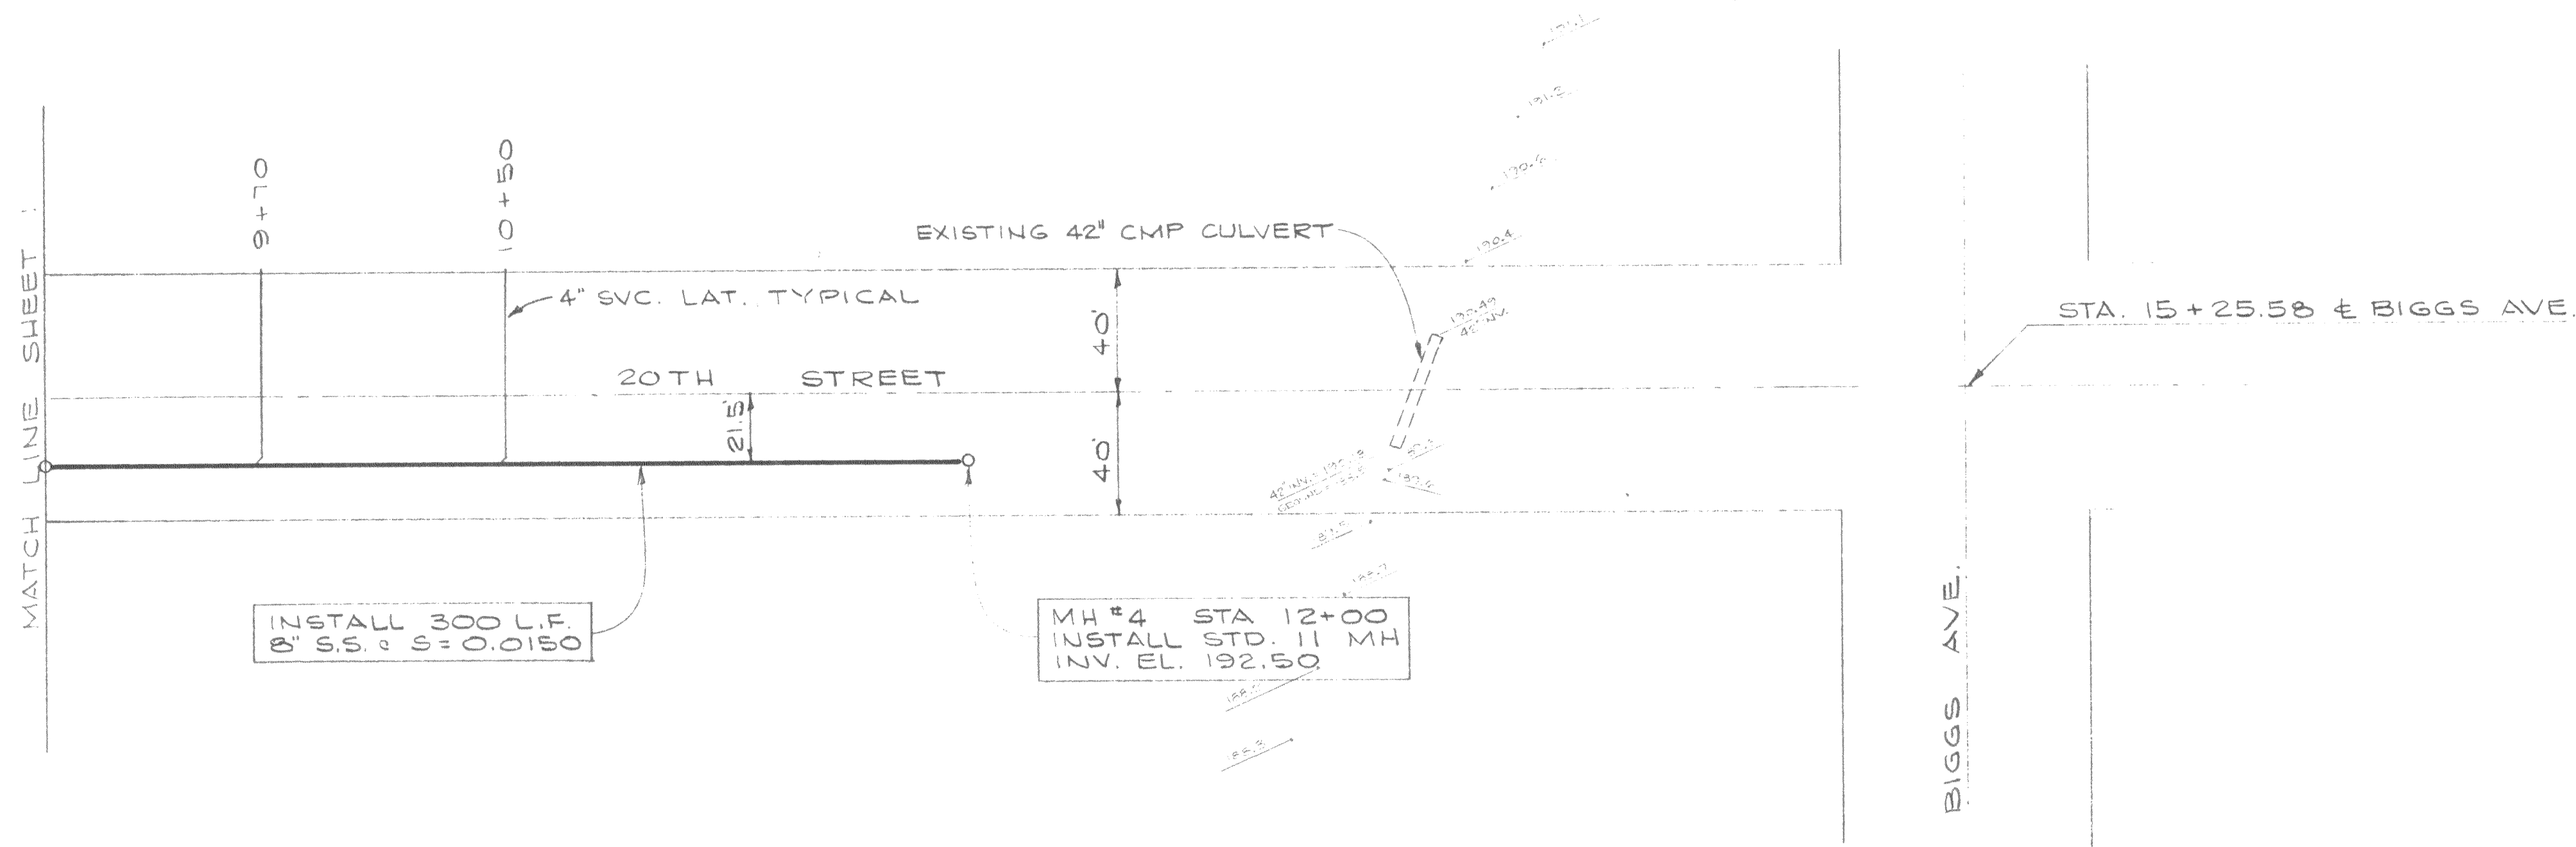

SCALE:
1" = 40' HORIZONTAL
1" = 4' VERTICAL

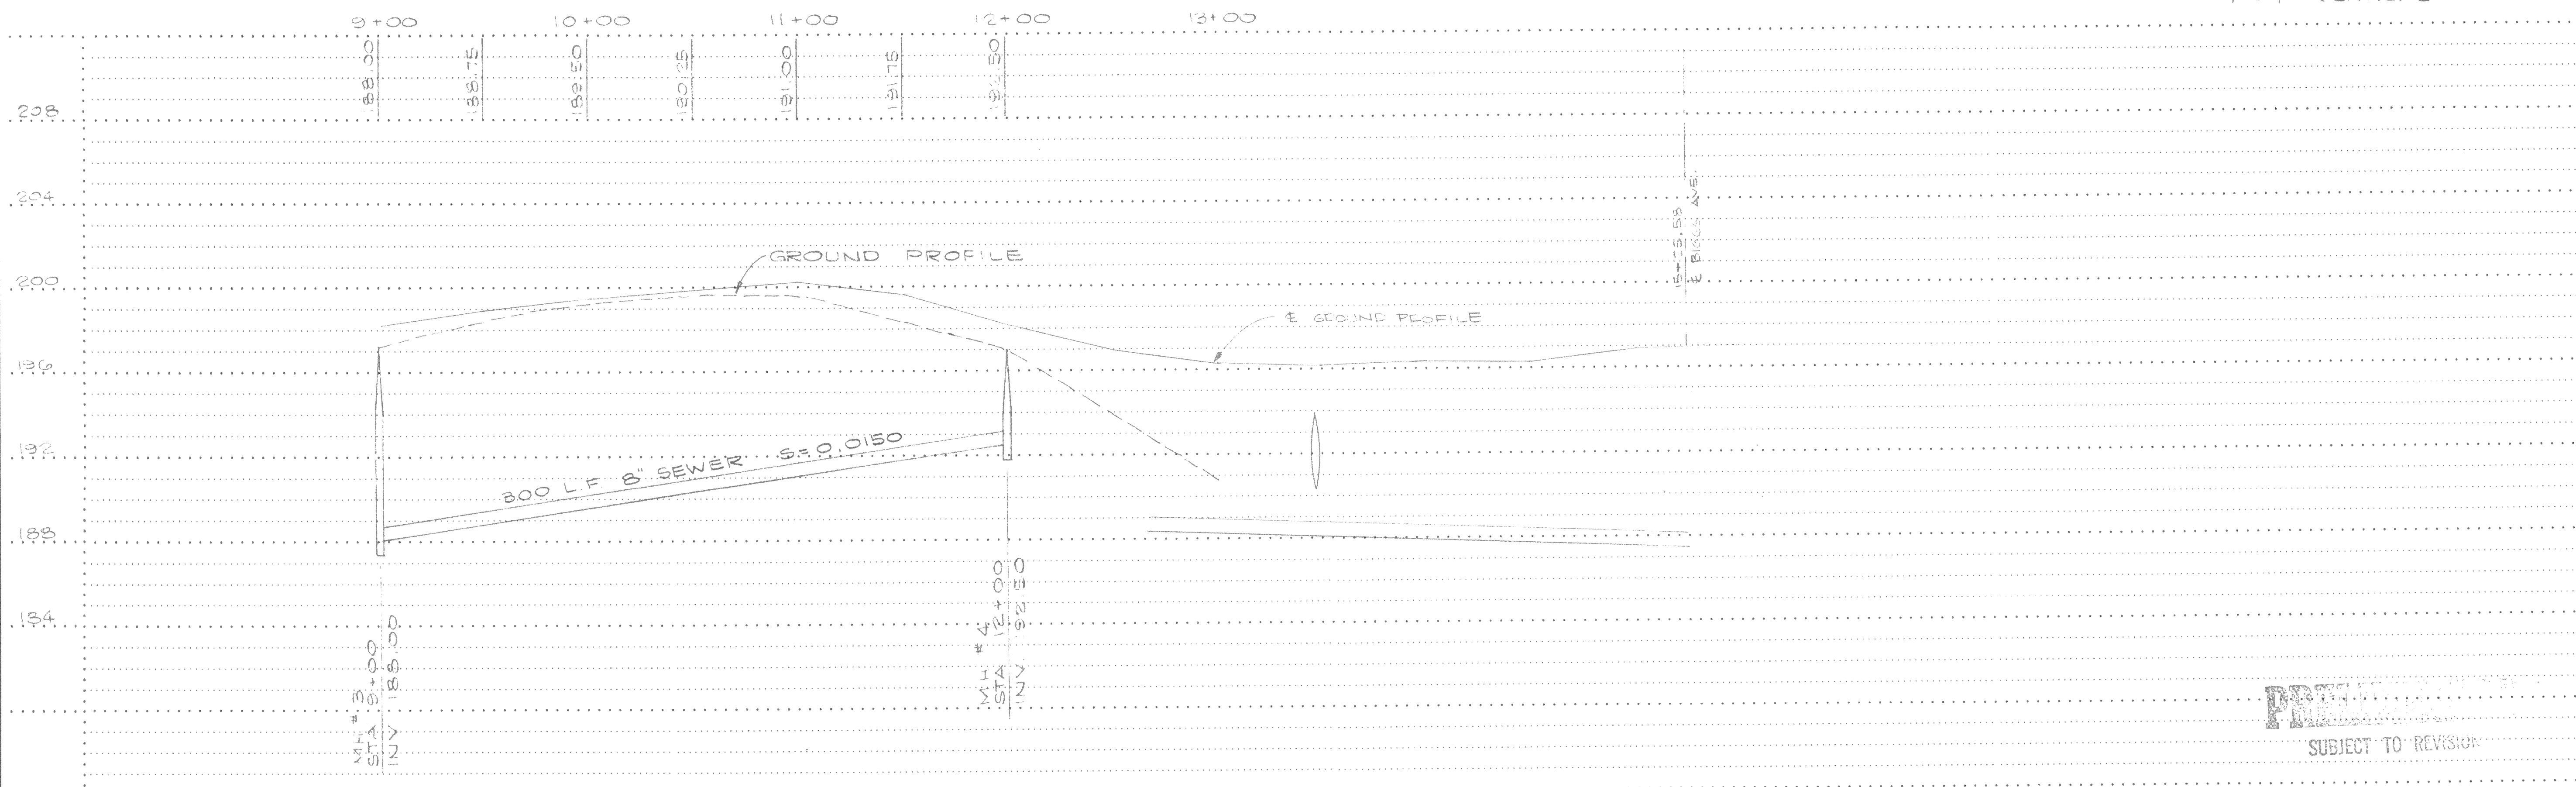

PRELIMINARY
SUBJECT TO REVISION

Designed	ECR	Approved	
Drawn	ECR	Date	AUGUST, 1988
Checked	WJD		

ROLLS, ANDERSON & ROLLS
CIVIL ENGINEERS
965 FIR STREET . CHICO, CALIFORNIA 95928 . TELEPHONE 916 895-1422

THERMALITO IRRIGATION DISTRICT
20TH STREET SEWER EXTENSION

Drawing No. 2 OF 2
Job No. 86130