


# CITY OF OROVILLE

DEPARTMENT OF PUBLIC WORKS

PROJECT PLANS FOR CONSTRUCTION  
WITHIN THE CITY OF OROVILLE

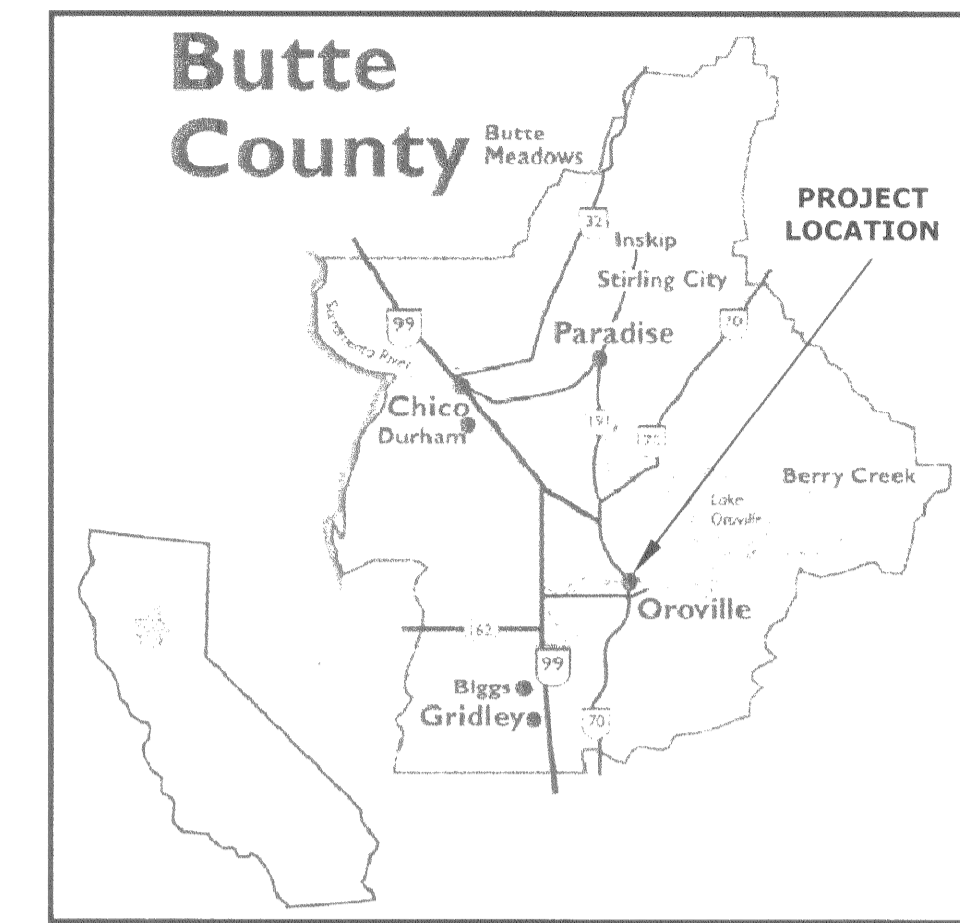


VICINITY MAP

# SANITARY SEWER RELINING PROJECT

## INDEX TO SHEETS

- 1 TITLE SHEET
- 2 DOWNTOWN AREA
- 3 DOWNTOWN & ORO DAM BLVD AREA

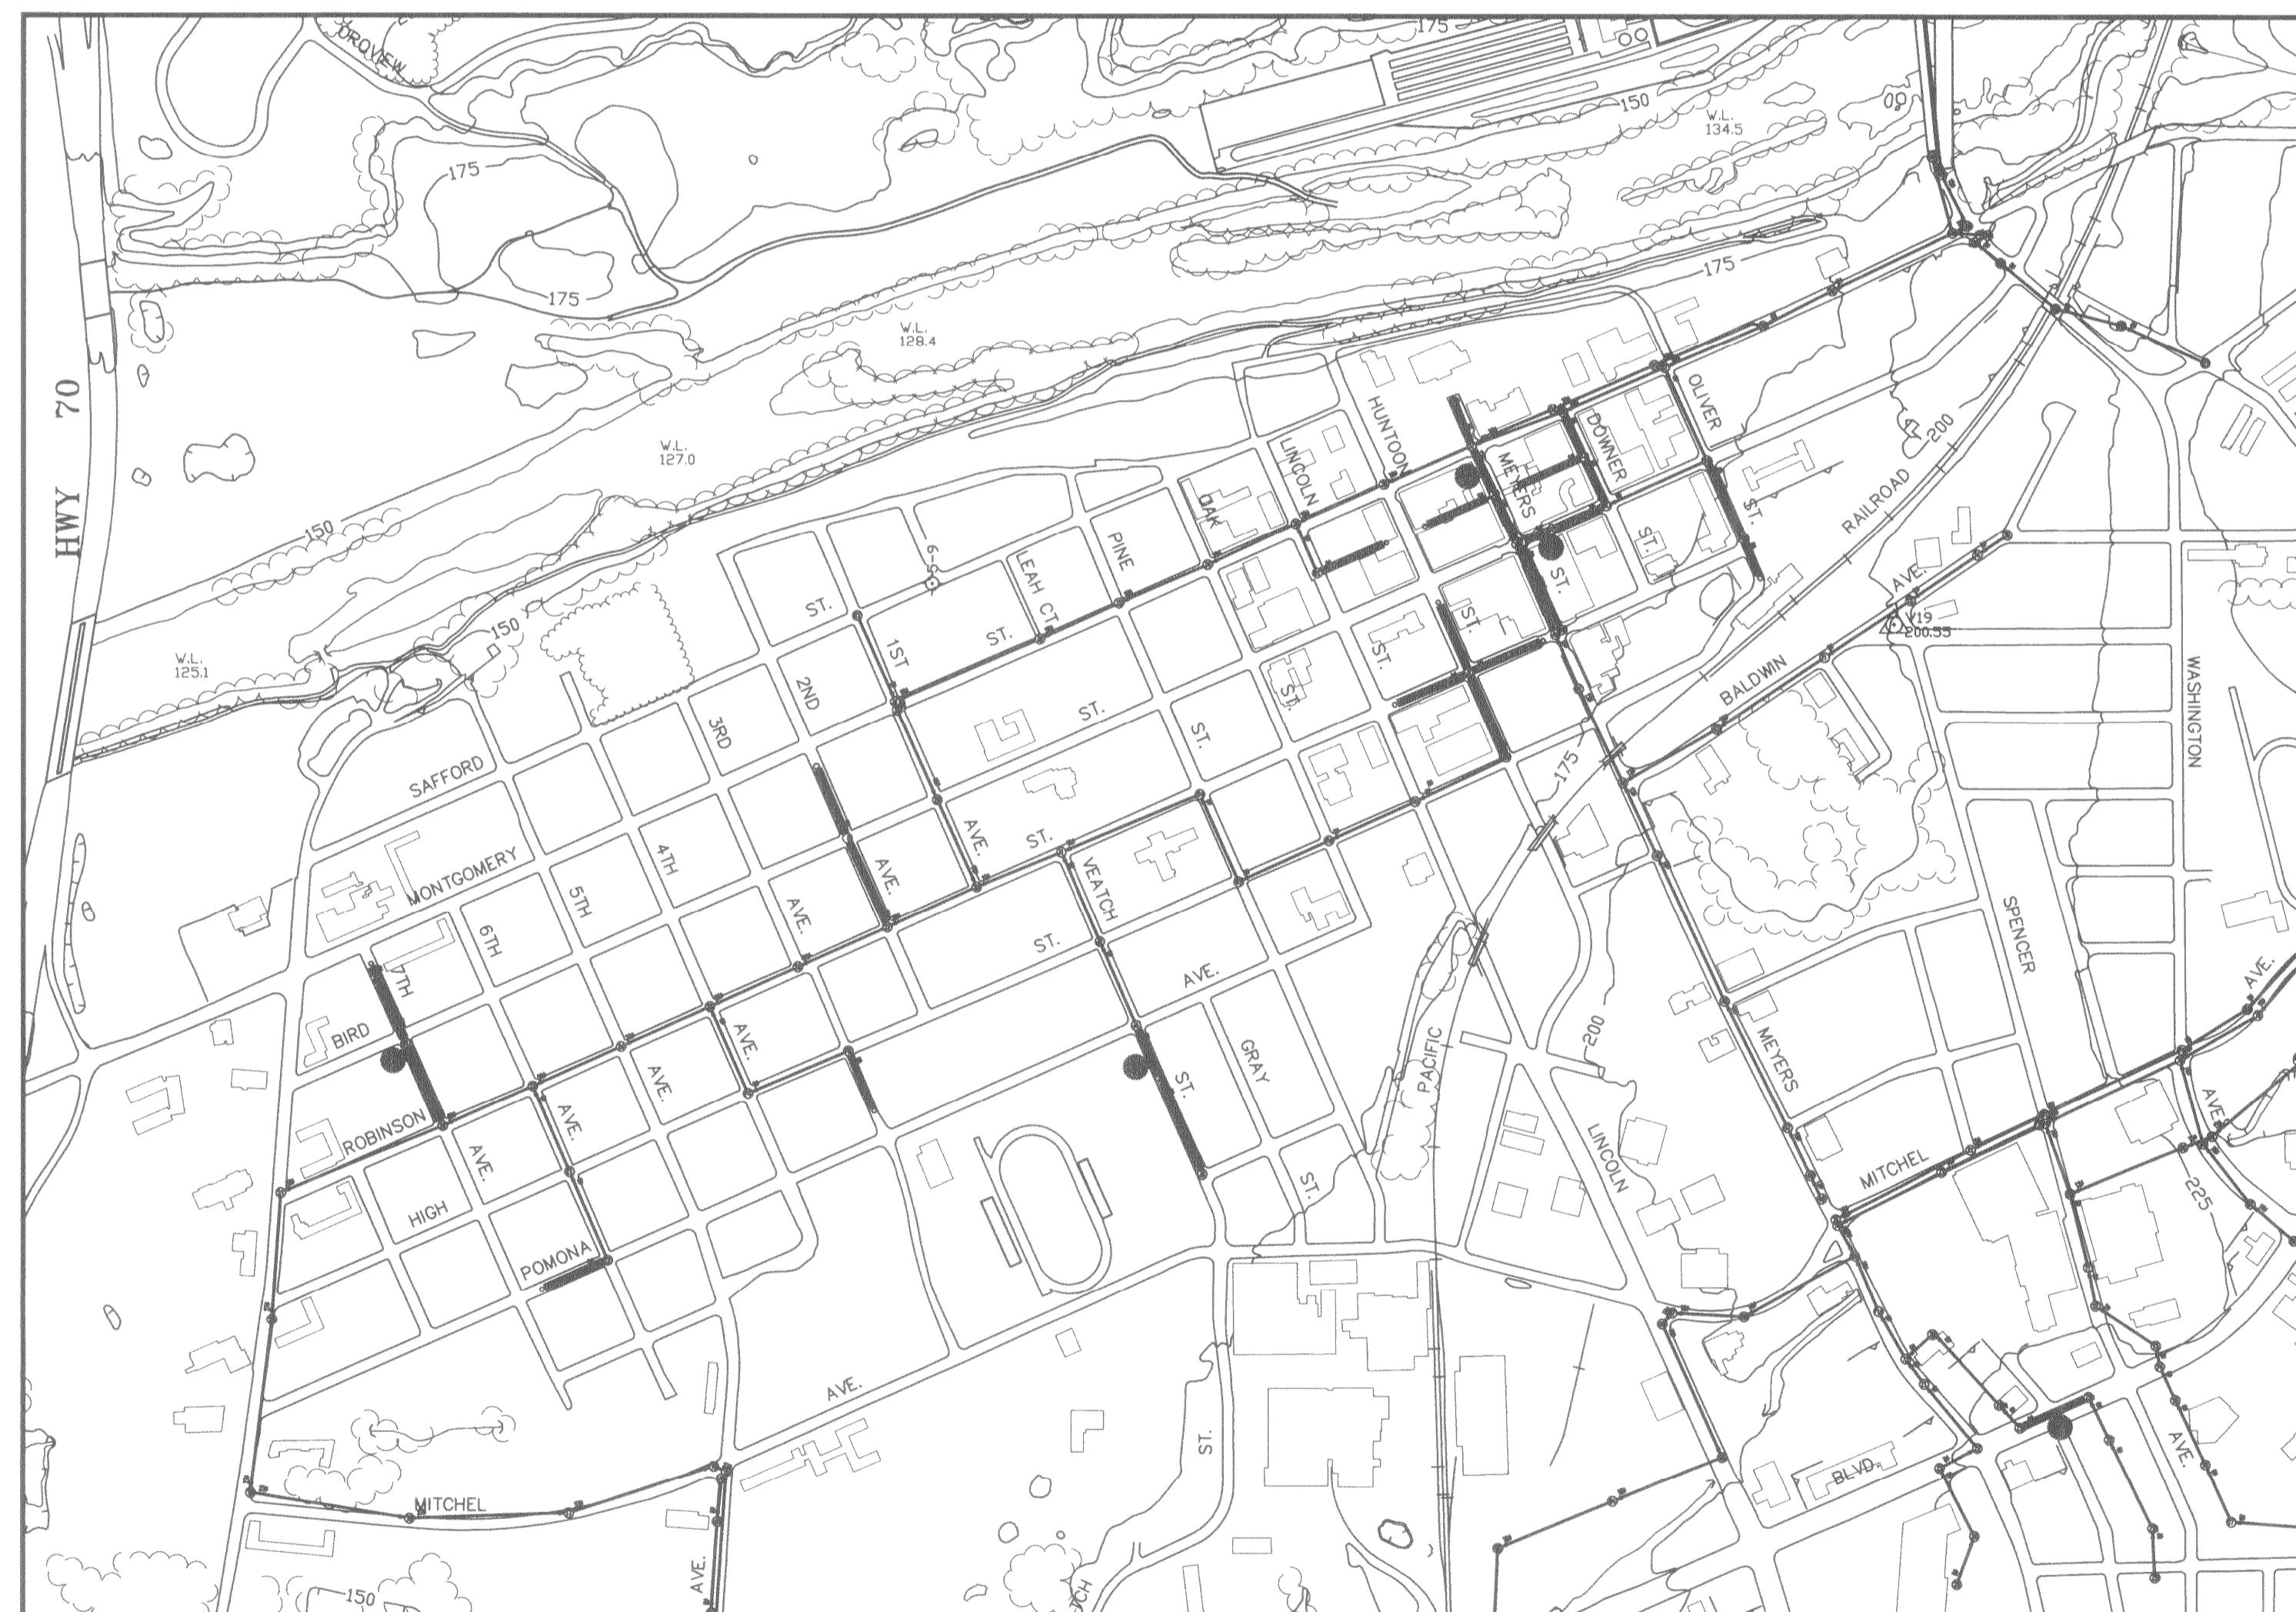

PROJECT LOCATION MAP

## NOTES:

FOR USE WITH STANDARD SPECIFICATIONS AND STANDARD PLANS DATED JULY, 1992 OF THE CALIFORNIA DEPT. OF TRANSPORTATION AND THE "GREENBOOK" STANDARD SPECIFICATIONS FOR PUBLIC WORKS CONSTRUCTION, 1997 EDITION, PUBLISHED BY BNI BUILDING NEWS.

THE CONTRACTOR SHALL POSSESS A CLASS "A" LICENSE, OR A COMBINATION OF CLASSES REQUIRED BY THE CATEGORIES AND TYPE OF WORK INCLUDED IN THIS CONTRACT AT THE TIME THIS CONTRACT IS AWARDED.



## LEGEND:

- LIMITS OF SANITARY SEWER MAIN RELINE PROJECT
- EXISTING SANITARY SEWER PIPE WITH ITS FLOW DIRECTION
- SANITARY SEWER MANHOLE AND MANHOLE NUMBER
- SANITARY SEWER CLEANOUT
- LOCATION OF 3 SAMPLES OF NEW FORMED PIPE TAKEN IMMEDIATELY AFTER INSTALLATION



98Reline.dwg	FIELD BOOK	DRAWN	edS	APPROVED	<b>CITY OF OROVILLE</b> PUBLIC WORKS DEPARTMENT 1735 MONTGOMERY ST. OROVILLE, CA 95965 (530) 538-2420	TITLE SHEET <b>SANITARY SEWER RELINING PROJECT</b>	SHEET <b>1</b> OF <b>3</b> SHEETS FILE NO. <b>SS-350</b>
	ELEVATION DATUM	DESIGNED	edS	7-15-98 DIRECTOR OF PUBLIC WORKS R.C.E.14224 DATE			
DATE NO.	REVISION	BY	APP'D	SCALE	AS NOTED		