


SCALE:
1" = 40' HORIZONTAL
1" = 4' VERTICAL


STATIONING	0+00	1+00	2+00	3+00	4+00	5+00	6+00	7+00	8+00	9+00	10+00

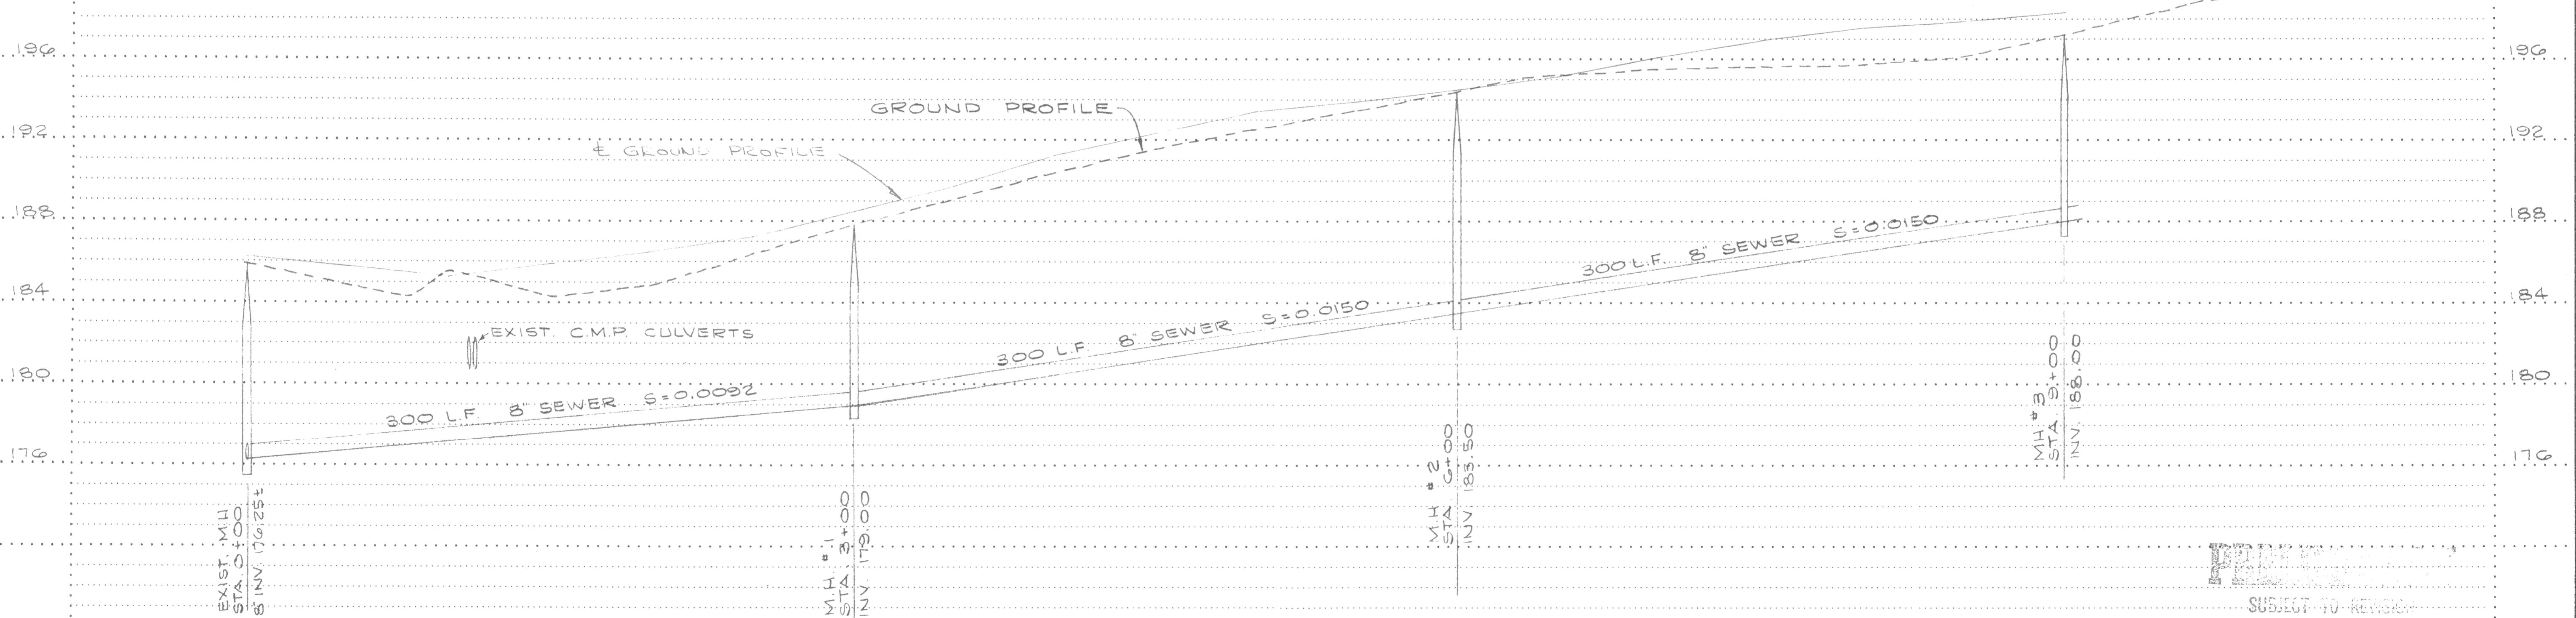

Designed	ECR	Approved
Drawn	ECR	
Checked	WJD	Date AUGUST 1988

NOTE: ADJUST STATIONING OF
SERVICE LATERALS TO
SUIT EXISTING PLUMBING


Z

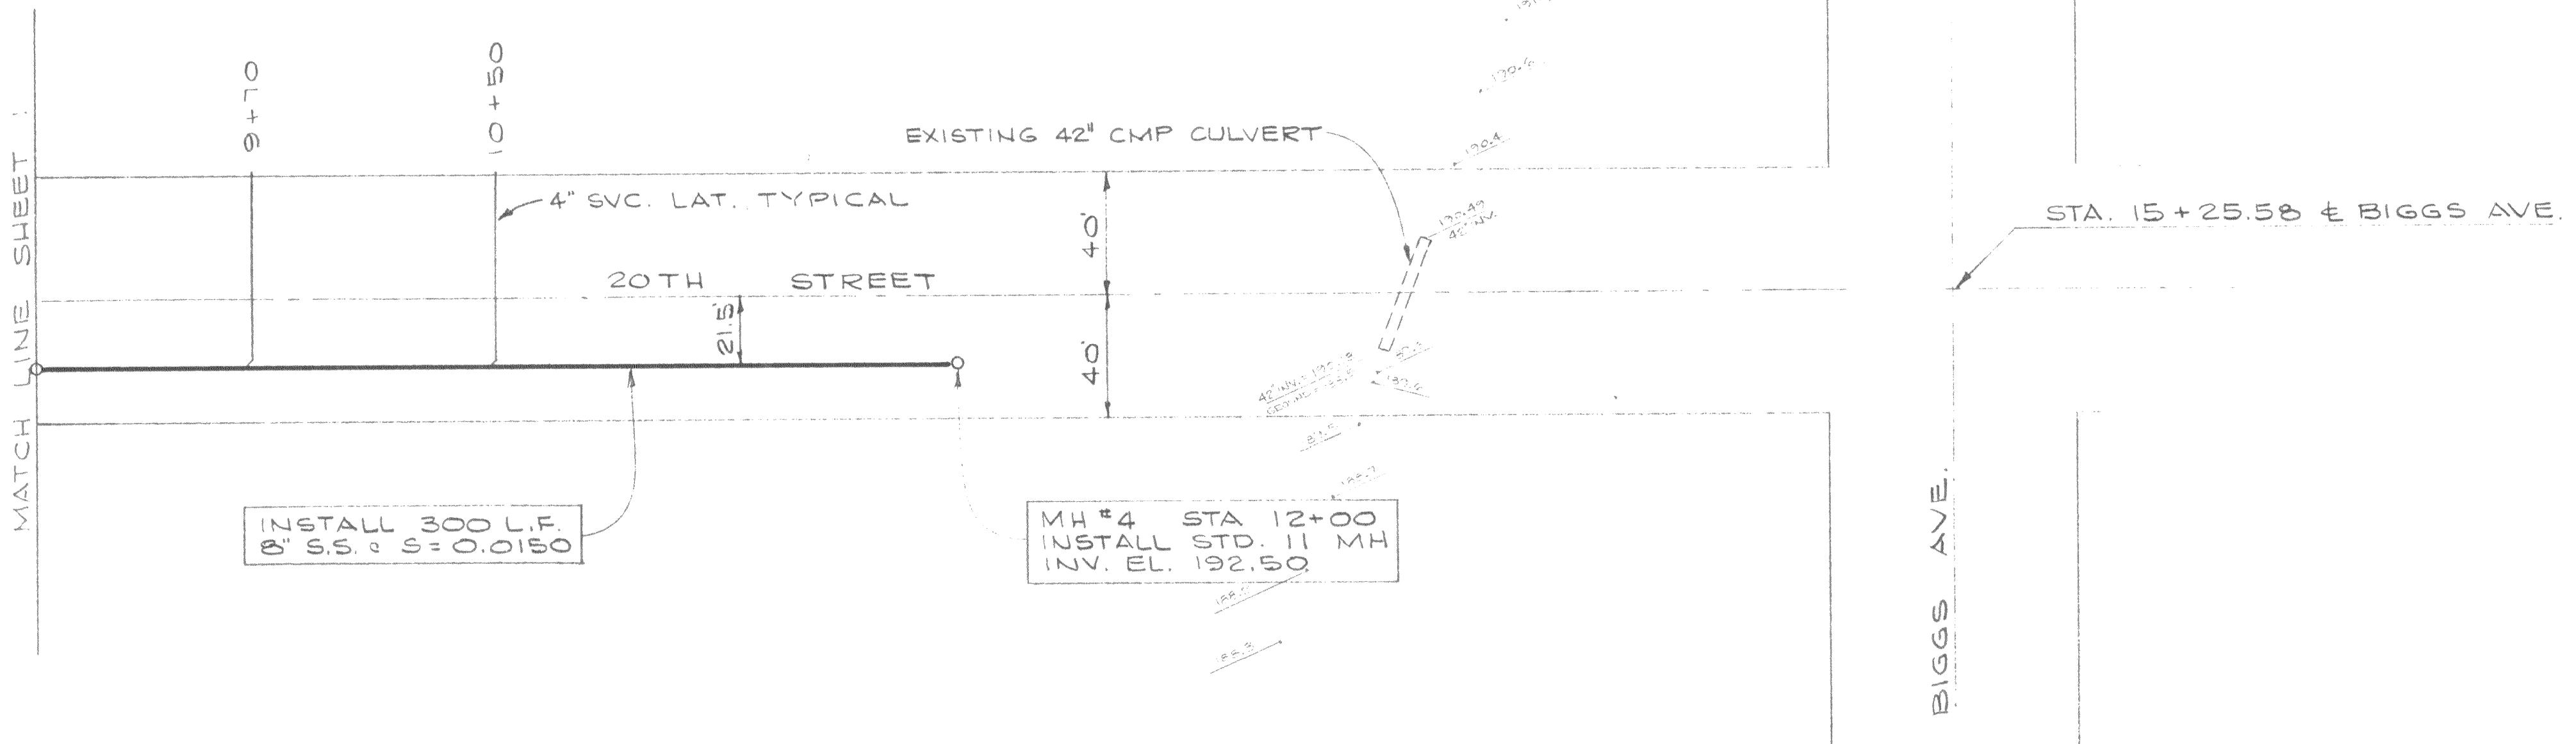

STA. 15+25.58 @ BIGGS AVE.

BIGGS AVE.

SCALE:
1" = 40' HORIZONTAL
1" = 4' VERTICAL

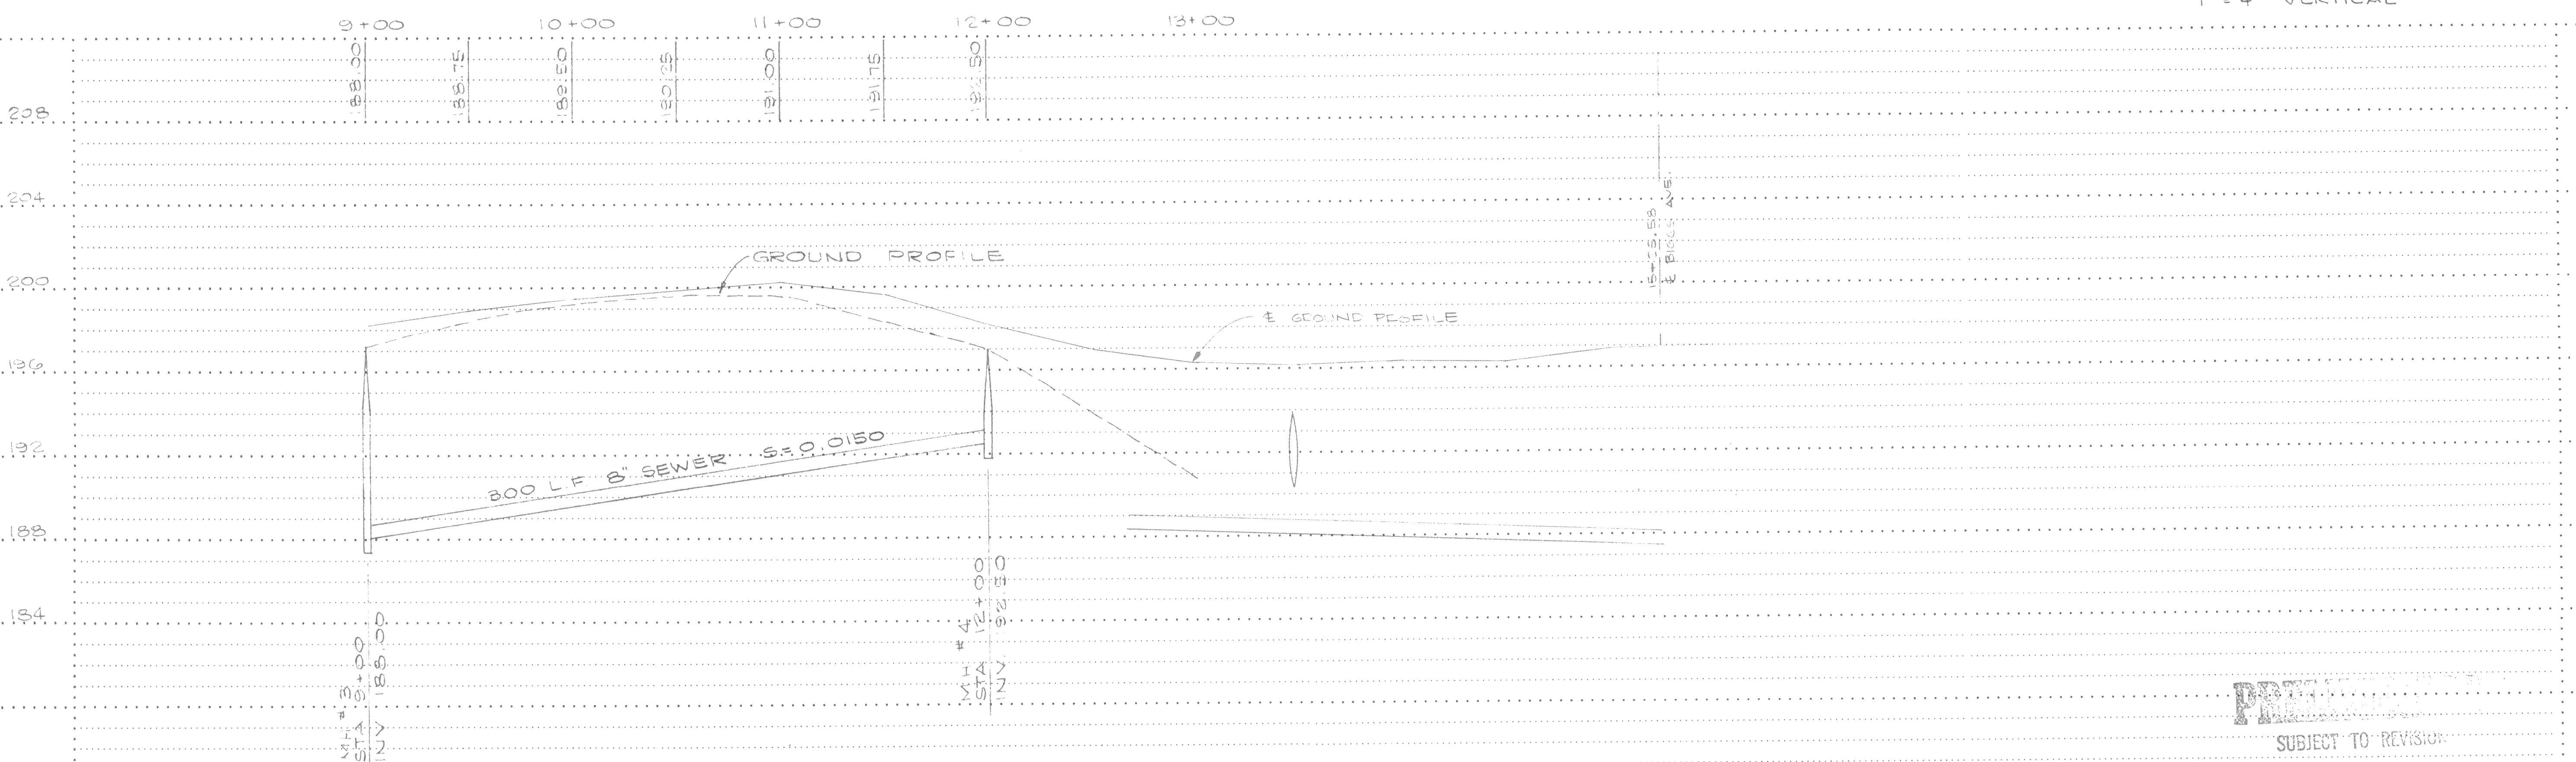

PRI
SUGGESTED
SUBJECT TO REVISION

Designed ECR	Approved
Drawn ECR	
Checked WJD	AUGUST, 1988