


SCALE:
 HORIZONTAL - 1" = 40'
 VERTICAL - 1" = 4'

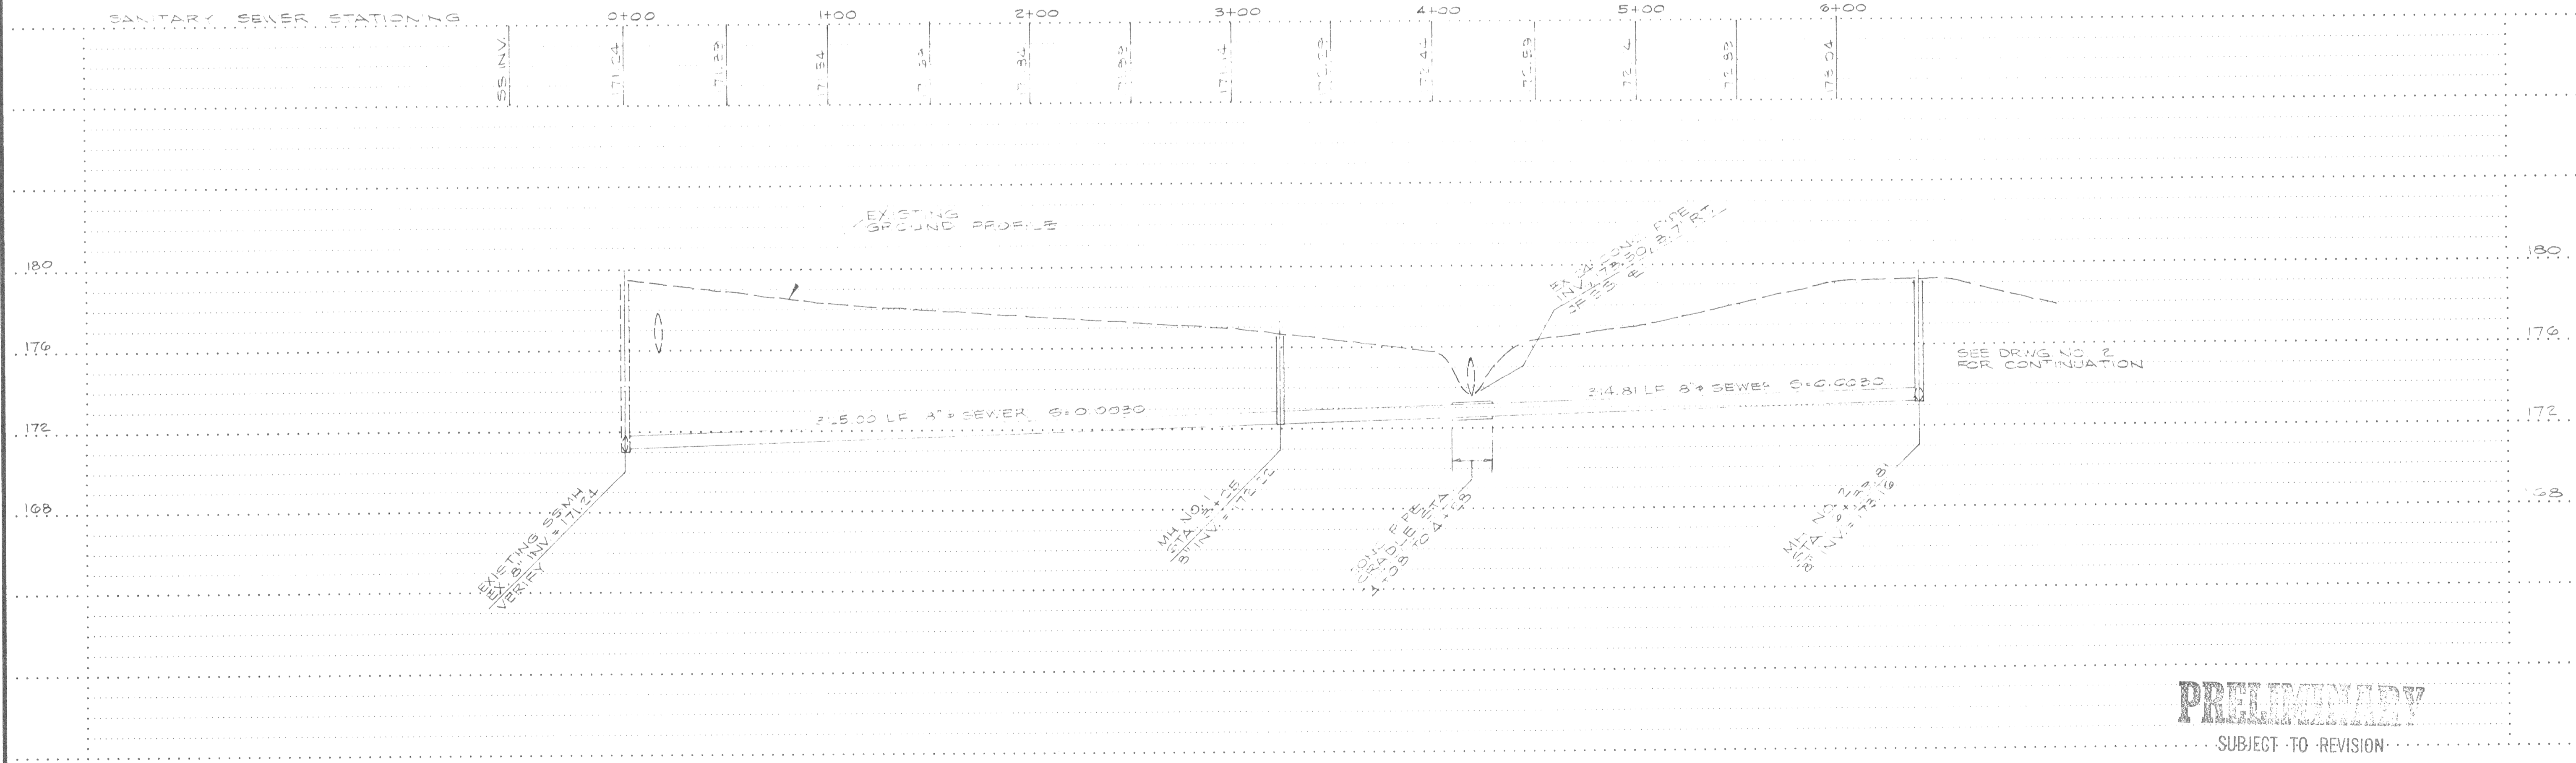

PRELIMINARY
 SUBJECT TO REVISION

Designed	ECR	Approved	
Drawn	RAP	Date	AUGUST, 1991
Checked	ECR		


ROLLS, ANDERSON & ROLLS
 CIVIL ENGINEERS
 965 FIR STREET • CHICO, CALIFORNIA 95928 • TELEPHONE 916 895-1422

THERMALITO IRRIGATION DISTRICT
18th STREET SEWER EXTENTION

Drawing No.	1 OF 3
Job No.	91168




MH NO. 2
8" INV. = 173.16
SEE DRWG. NO. 1 FOR
CONTINUATION.

MH NO. 4 STA. 9+80.00
INSTALL STD 8" MH
8" INV. = 174.18

MH NO. 5 STA. 13+20.00
INSTALL STD 8" MH
8" INV. = 175.20

MH NO. 6 STA. 16+52.30
INSTALL STD 8" MH
8" INV. = 176.20

SEE DRWG. NO. 3 FOR
CONTINUATION.

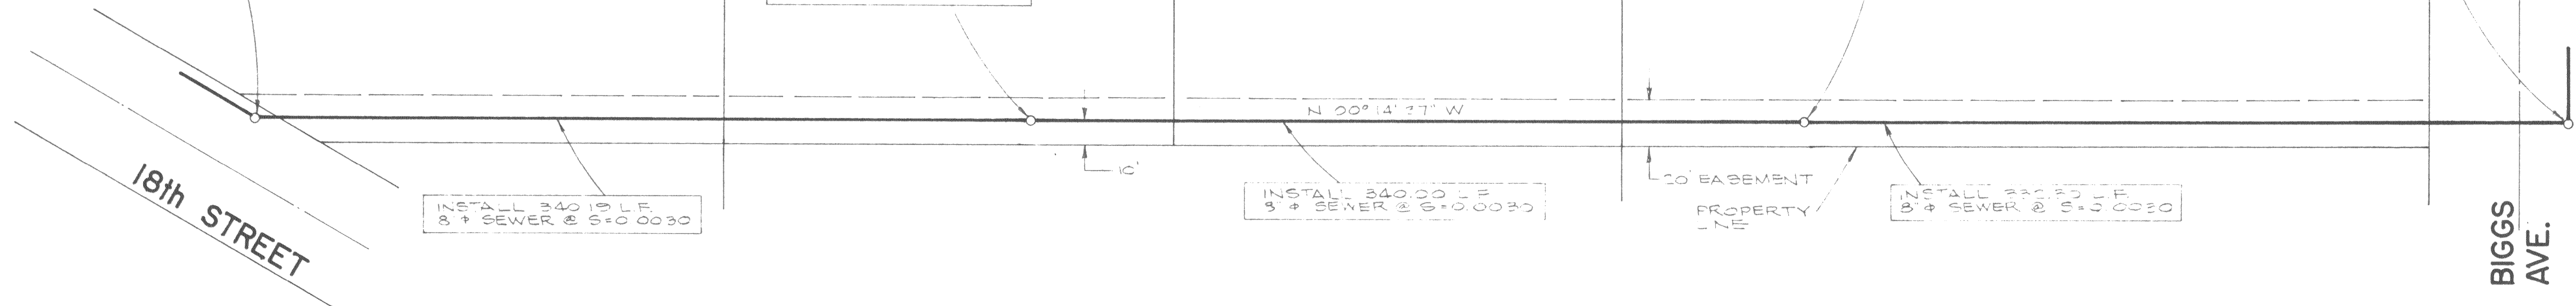


INSTALL 340.19 LF
8" SEWER @ S=0.0030

INSTALL 340.00 LF
8" SEWER @ S=0.0030

INSTALL 311.30 LF
8" SEWER @ S=0.0030

SCALE:
HORIZONTAL = 1" = 40'
VERTICAL = 1" = 4'

STATIONING	7+00	8+00	9+00	10+00	11+00	12+00	13+00	14+00	15+00	16+00
INVERT	173.9	173.4	173.4	174.0	174.4	174.3	174.4	174.9	175.4	175.9

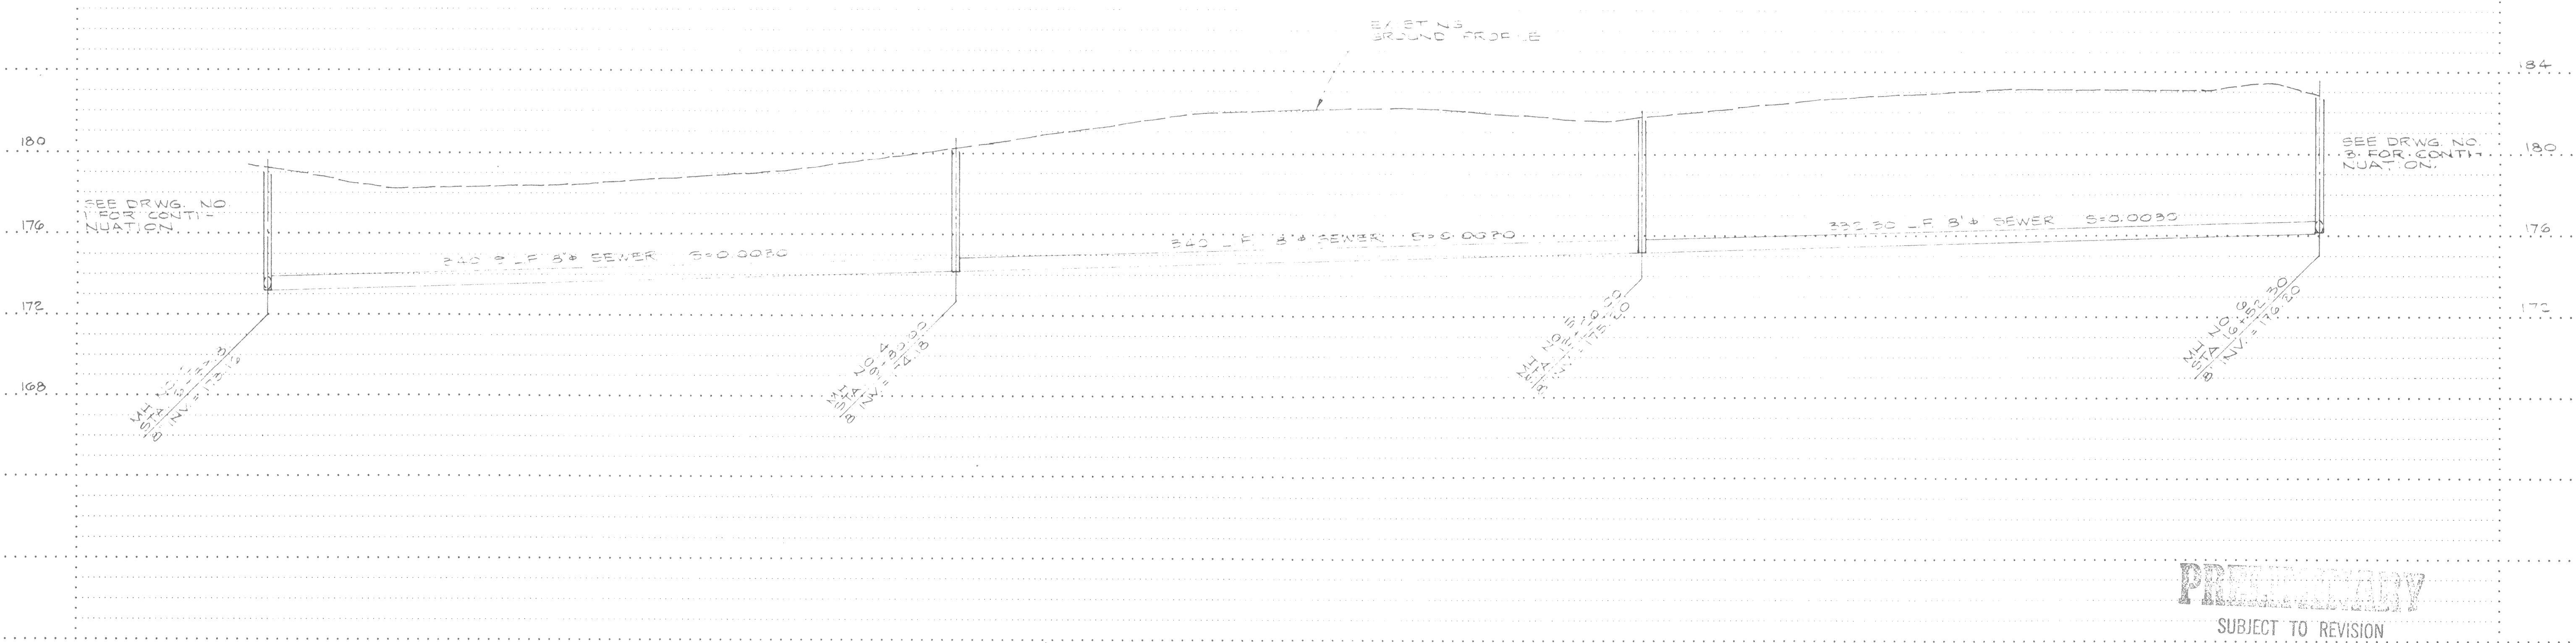



PRELIMINARY
SUBJECT TO REVISION

Designed	ECR	Approved	
Drawn	RAP	Date	AUGUST, 1991
Checked	ECR		

ROLLS, ANDERSON & ROLLS
CIVIL ENGINEERS
965 FIR STREET • CHICO, CALIFORNIA 95928 • TELEPHONE 916 895-1422

THERMALITO IRRIGATION DISTRICT

Drawing No.	2 OF 3
Job No.	91168

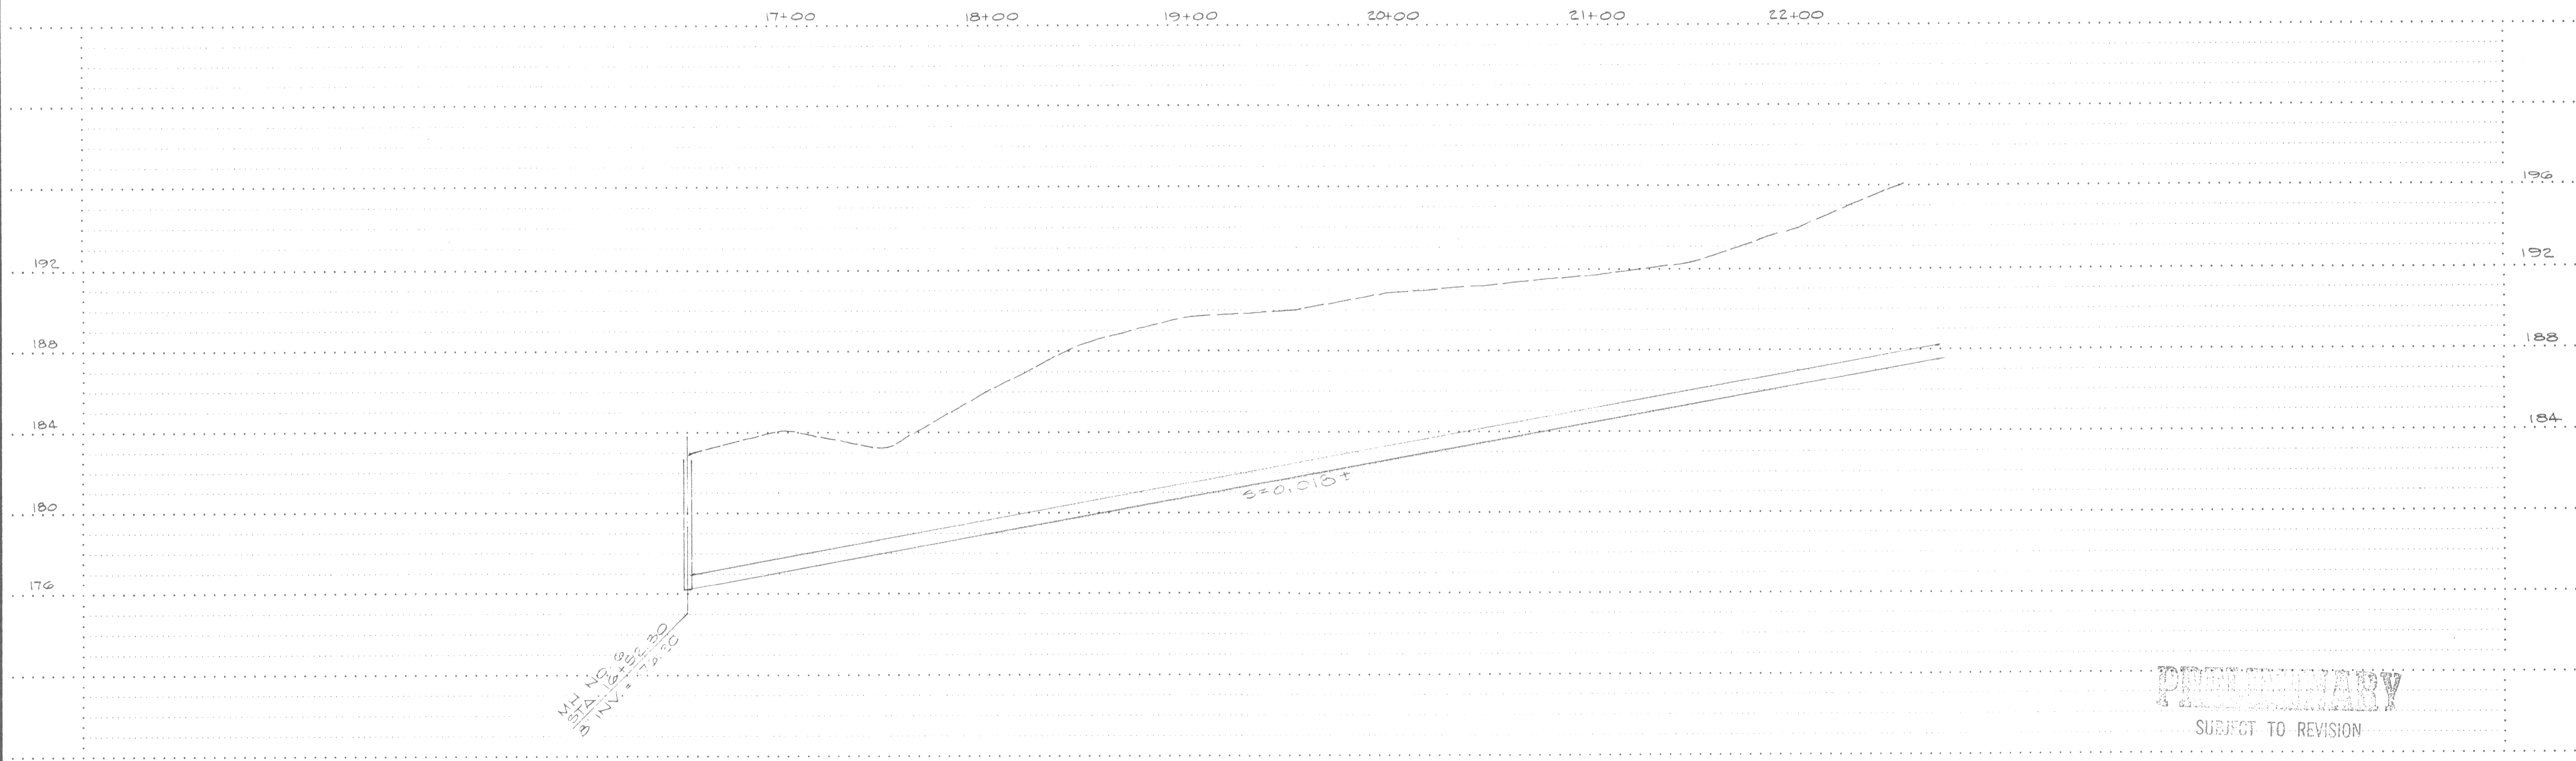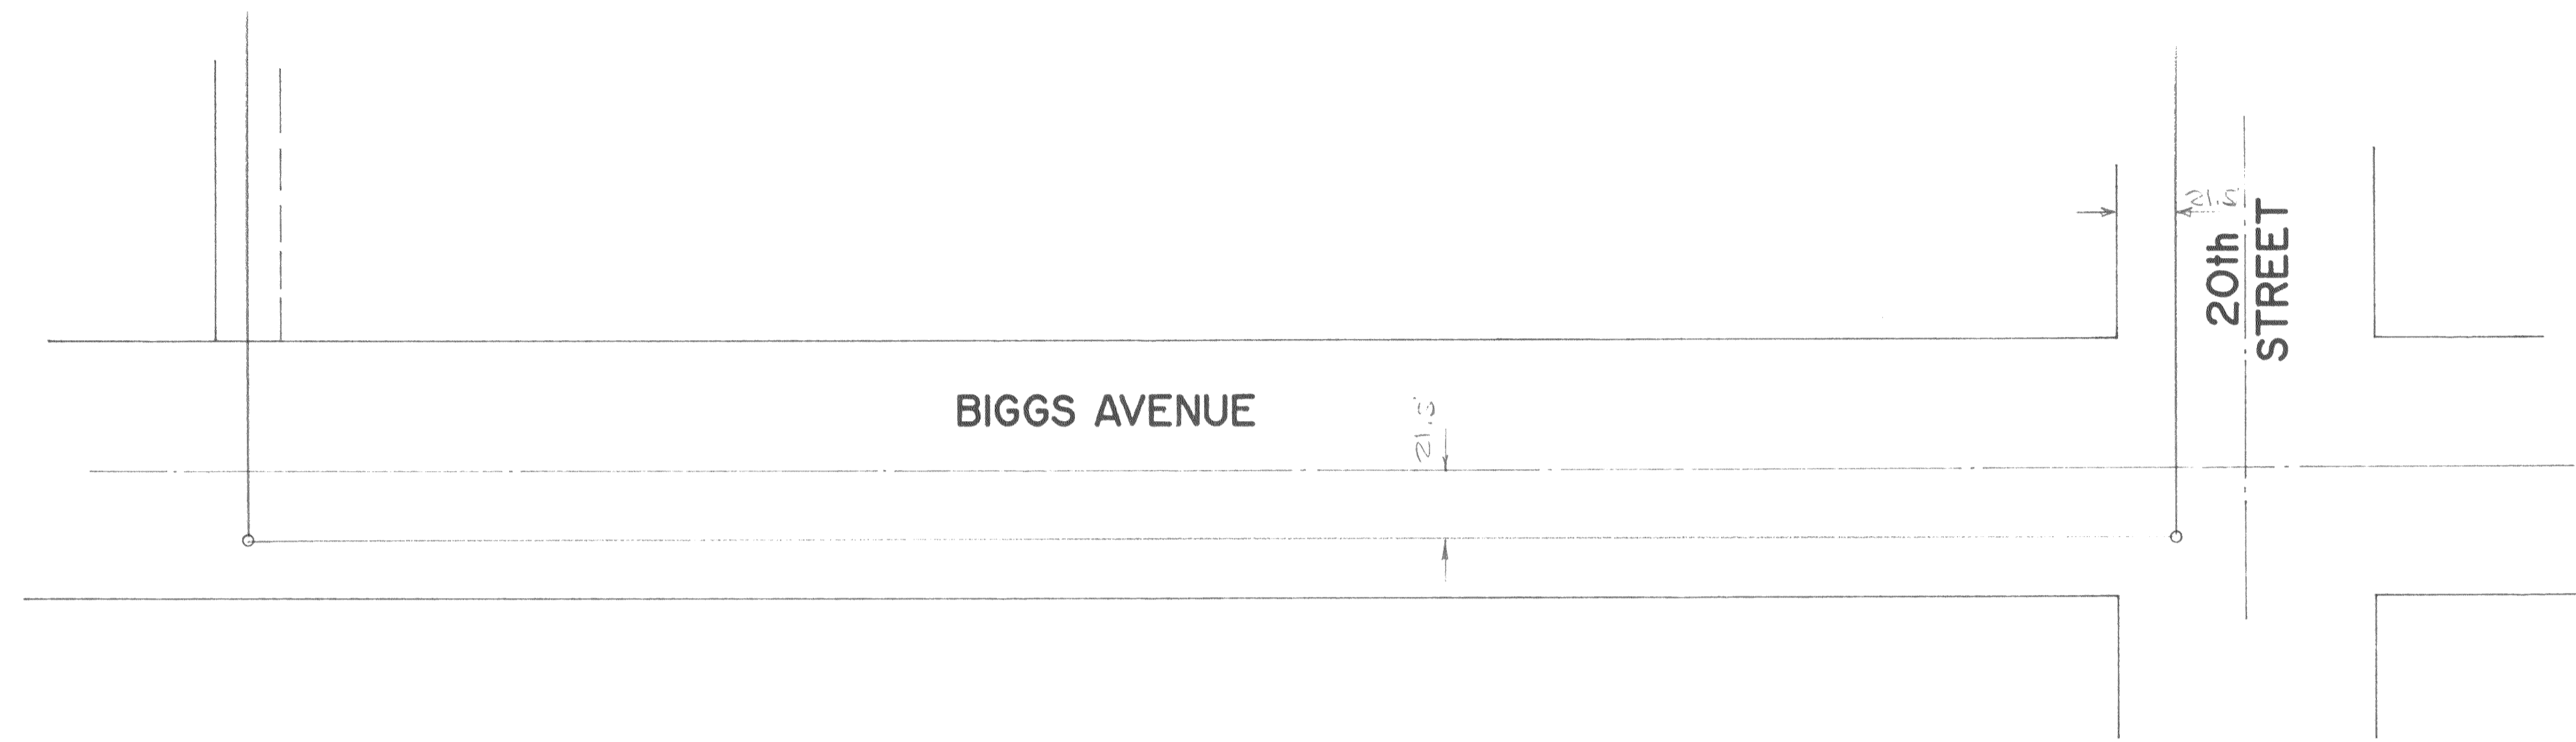

Designed	ECR	Approved	
Drawn	RAP	Date	AUGUST, 1991
Checked	ECR		


rolls, anderson & rolls
 CIVIL ENGINEERS
 965 FIR STREET • CHICO, CALIFORNIA 95928 • TELEPHONE 916 895-1422

THERMALITO IRRIGATION DISTRICT
BIGGS AVE. SEWER EXTENTION

Drawing No.	3 OF 3
Job No.	91168