



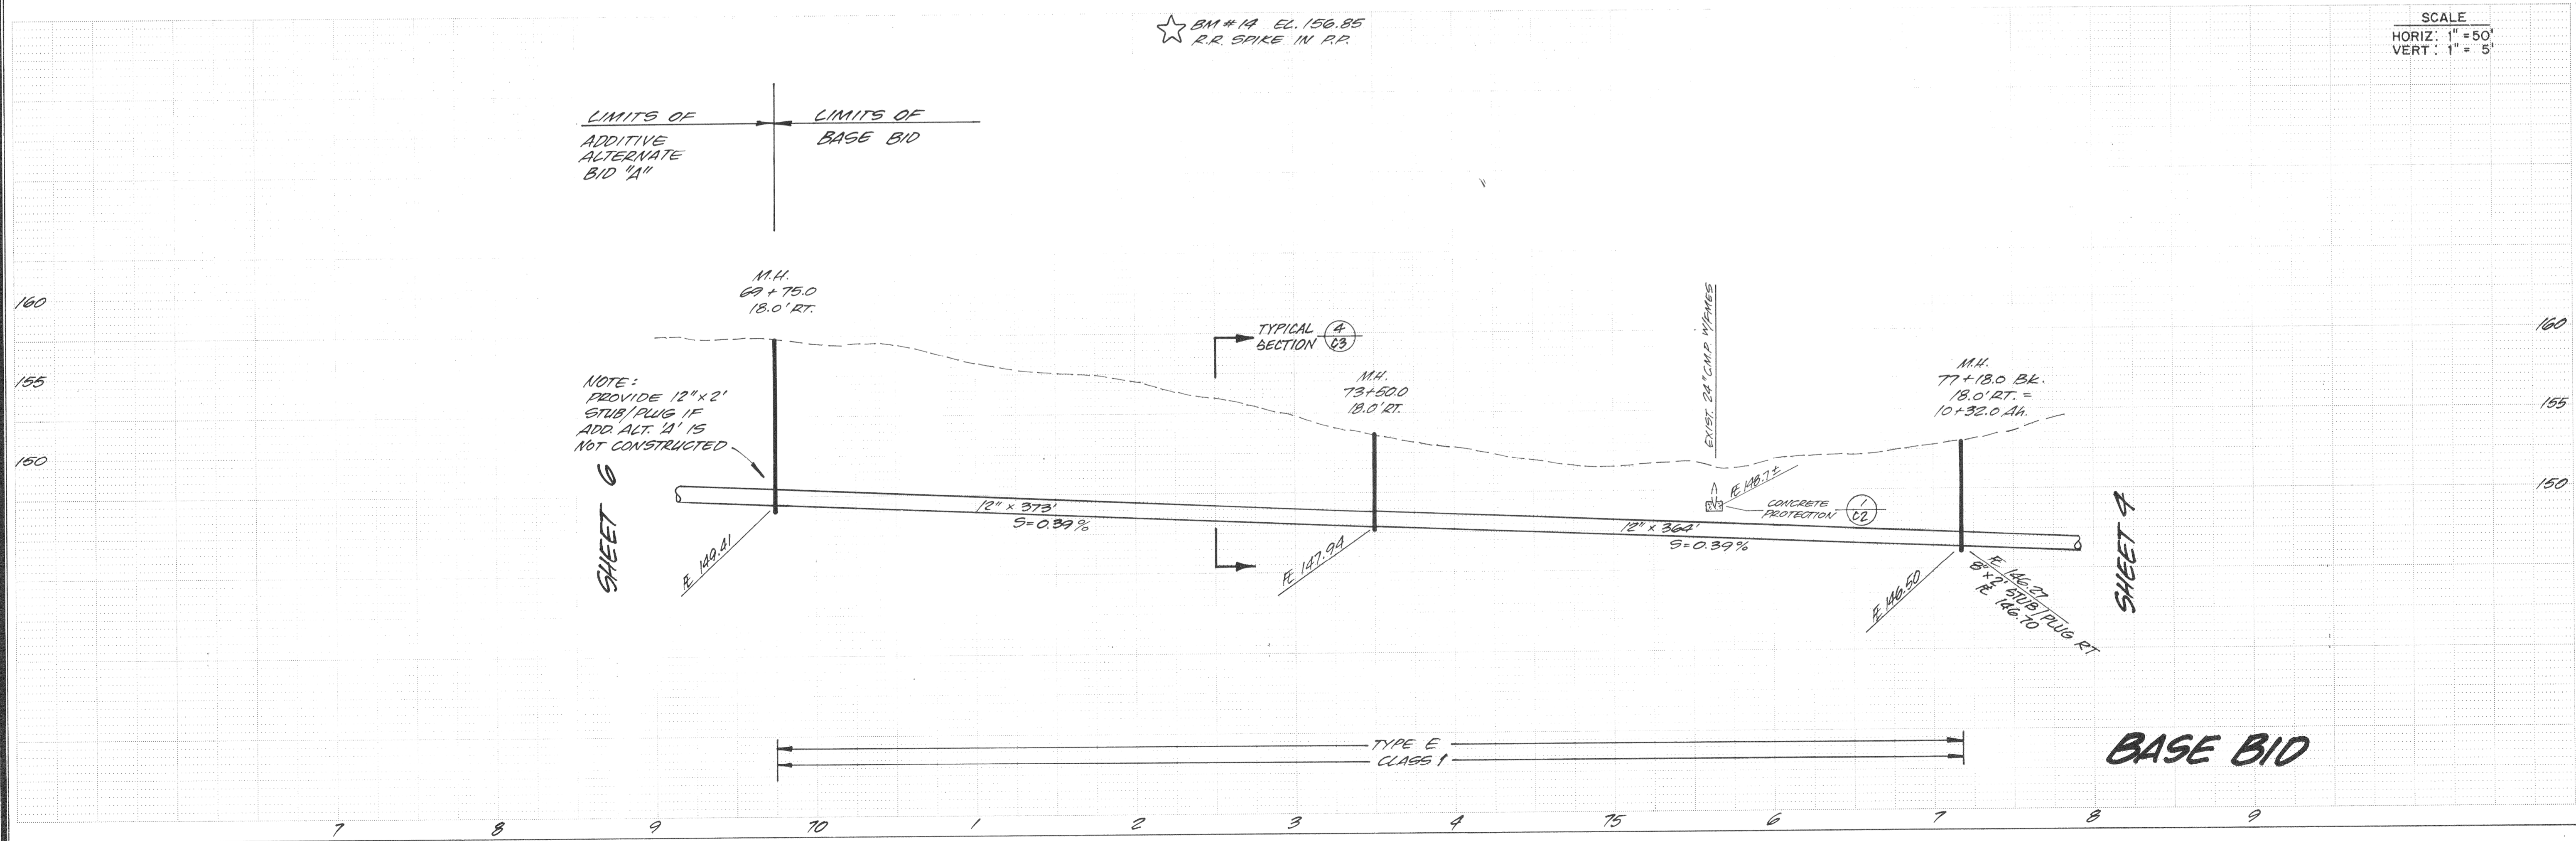

REVISION	DATE
DRAWN DATE	
APPROVED DATE	
FILE NO.	
SHEET NO.	
3	
OF 12 SHEETS	

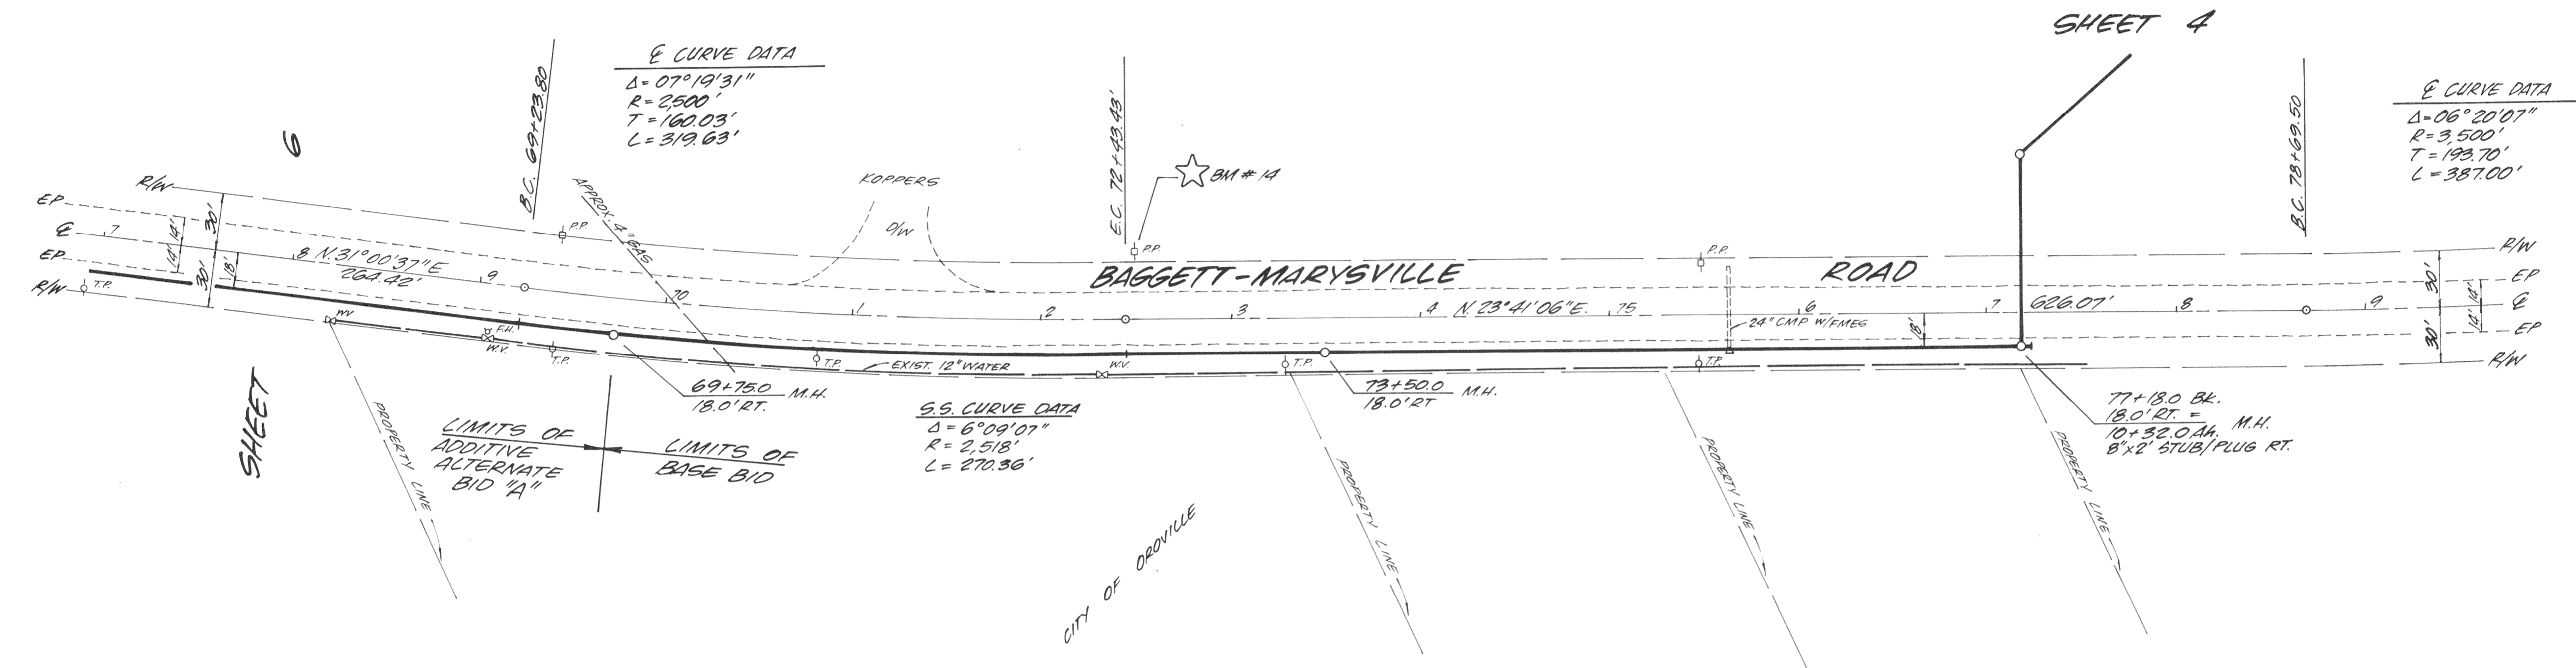

THE EXISTENCE AND LOCATION OF ALL UTILITIES SHALL BE VERIFIED BY THE CONTRACTOR.

★ BM #14 EL. 156.85
 R.R. SPIKE IN P.P.

NOTE:
 PROVIDE 12" x 2'
 STUB/PLUG IF
 ADD. ALT. 'A' IS
 NOT CONSTRUCTED

