


MANHOLE FRAME AND COVER PLAN



MANHOLE FRAME AND COVER SECTION - AA

NOTE: MANHOLE ASSEMBLY, CAST IRON A-1032 D & L SUPPLY (OR APPROVED EQUAL).

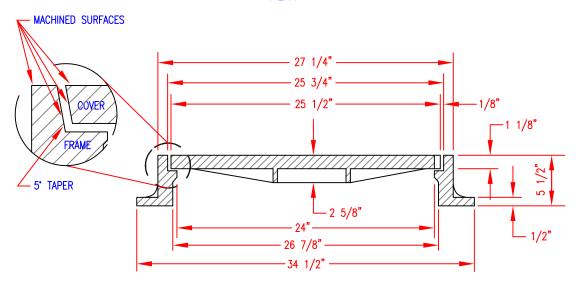

CITY OF OROVILLE DEPARTMENT OF PUBLIC WORKS

STANDARD FOR STORM DRAIN MANHOLE CASTING

DRAWN BY. SG

RICK WALLS, P.E.
DIRECTOR OF PUBLIC WORKS DEPARTMENT

SHEET 1 OF 1 SD-04