


NOTES:

1. CONCRETE COLLAR IN ROADWAY SHALL HAVE LAMP BLACK ADDED TO CONCRETE AND SHALL MATCH COLOR OF EXISTING PAVEMENT
2. CONCRETE COLLAR SHALL EXTEND A MINIMUM OF 1" BELOW FIRST COLLAR

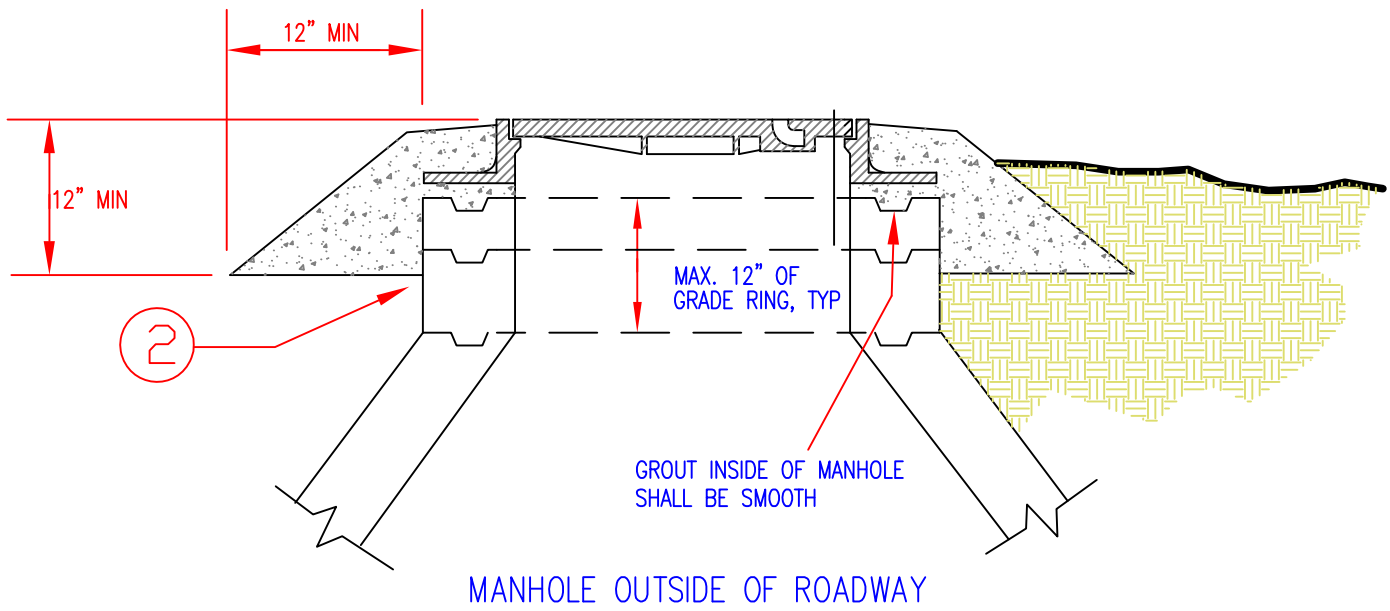

CITY OF OROVILLE DEPARTMENT OF PUBLIC WORKS		
STANDARD FOR MANHOLE CASTING INSTALLATIONS		
DRAWN BY. SG	RICK WALLS, P.E. DIRECTOR OF PUBLIC WORKS DEPARTMENT	SHEET 1 OF 1 SS-11