

ARTERIAL, RESIDENTIAL AND COLLECTOR STREETS




CITY OF OROVILLE DEPARTMENT OF PUBLIC WORKS

STANDARD FOR
STREET LIGHT LOCATIONS

DRAWN BY. SG

RICK WALLS, P.E. DIRECTOR OF PUBLIC WORKS DEPARTMENT

SHEET 1 OF 3 ST-23

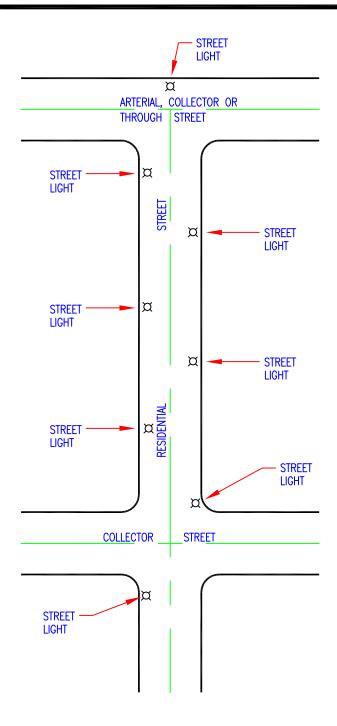

ARTERIAL, RESIDENTIAL AND COLLECTOR STREETS



CITY OF OROVILLE DEPARTMENT OF PUBLIC WORKS


STANDARD FOR

STREET LIGHT LOCATIONS


DRAWN BY. SG

RICK WALLS, P.E. DIRECTOR OF PUBLIC WORKS DEPARTMENT

SHEET 2 OF 3 ST-23

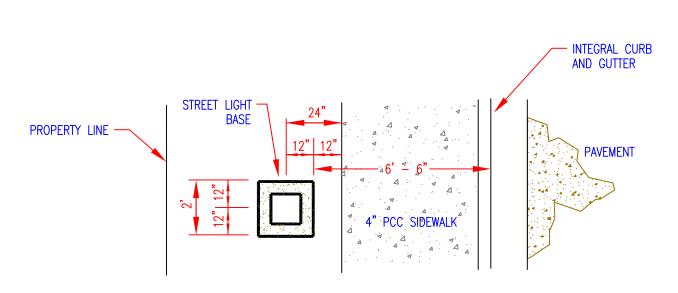

RESIDENTIAL STREET SIDEWALK ADJACENT TO CURB

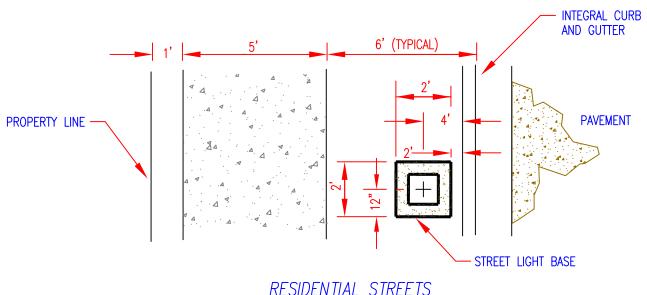

<u>RESIDENTIAL STREETS</u> SIDEWALK WITH PARK STRIP



CITY OF OROVILLE DEPARTMENT OF PUBLIC WORKS

STANDARD FOR

STREET LIGHT LOCATIONS

DRAWN BY. SG

RICK WALLS, P.E.
DIRECTOR OF PUBLIC WORKS DEPARTMENT

SHEET 3 OF 3 ST-23