


STREET CROSS GUTTER



SECTION A-A

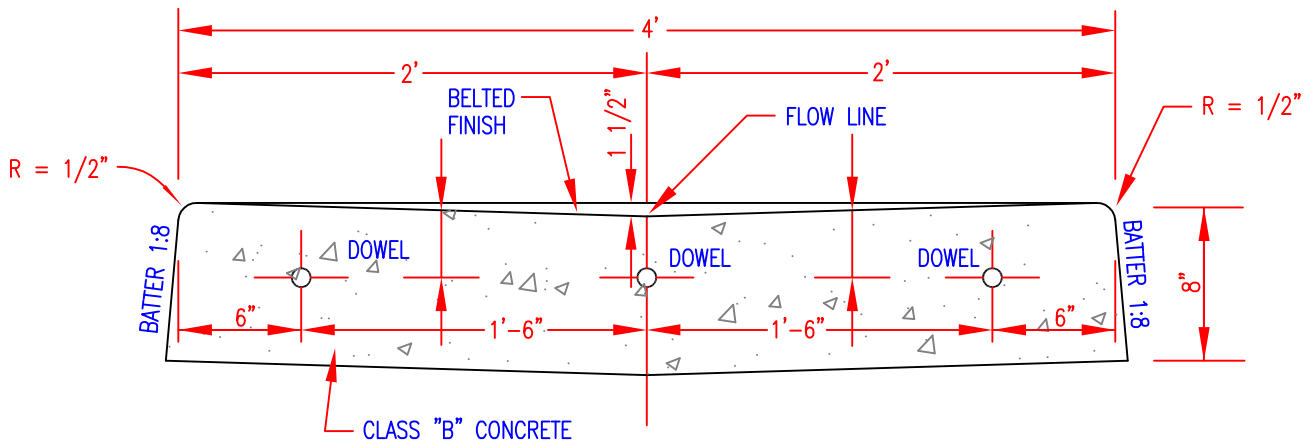

CITY OF OROVILLE
DEPARTMENT OF PUBLIC WORKS

STANDARD FOR
STREET CROSS GUTTER

DRAWN BY.
SG

RICK WALLS, P.E.
DIRECTOR OF PUBLIC WORKS DEPARTMENT

SHEET
1 OF 1
ST-09