


ROLLED CURB AND GUTTER

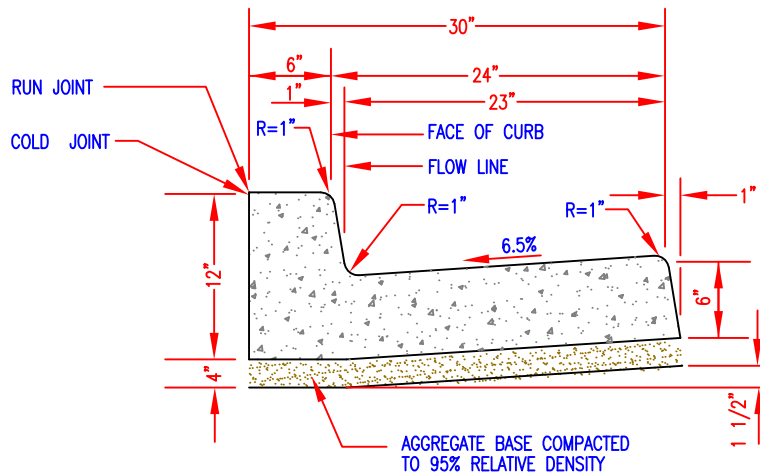

VERTICAL CURB AND GUTTER

NOTES:

1. ROLLED CURB AND GUTTER AS SHOWN, IS USED ONLY IN RESIDENTIAL ZONES, OR WITH EXCEPTIONS BY THE PUBLIC WORKS DIRECTOR. ALL CONCRETE SHALL BE 3,000 PSO AT 28 DAYS.

ROLLED CURB AND GUTTER IS PERMITTED WITHIN INDUSTRIAL UNIT #2. (9/5/00)  
WITH PRIOR APPROVAL FROM CITY ENGINEER.



CITY OF OROVILLE  
DEPARTMENT OF PUBLIC WORKS

STANDARD FOR  
CURB and GUTTER

DRAWN BY.  
SG

RICK WALLS, P.E.  
DIRECTOR OF PUBLIC WORKS DEPARTMENT

SHEET  
1 OF 1  
ST-05